


S=1:600

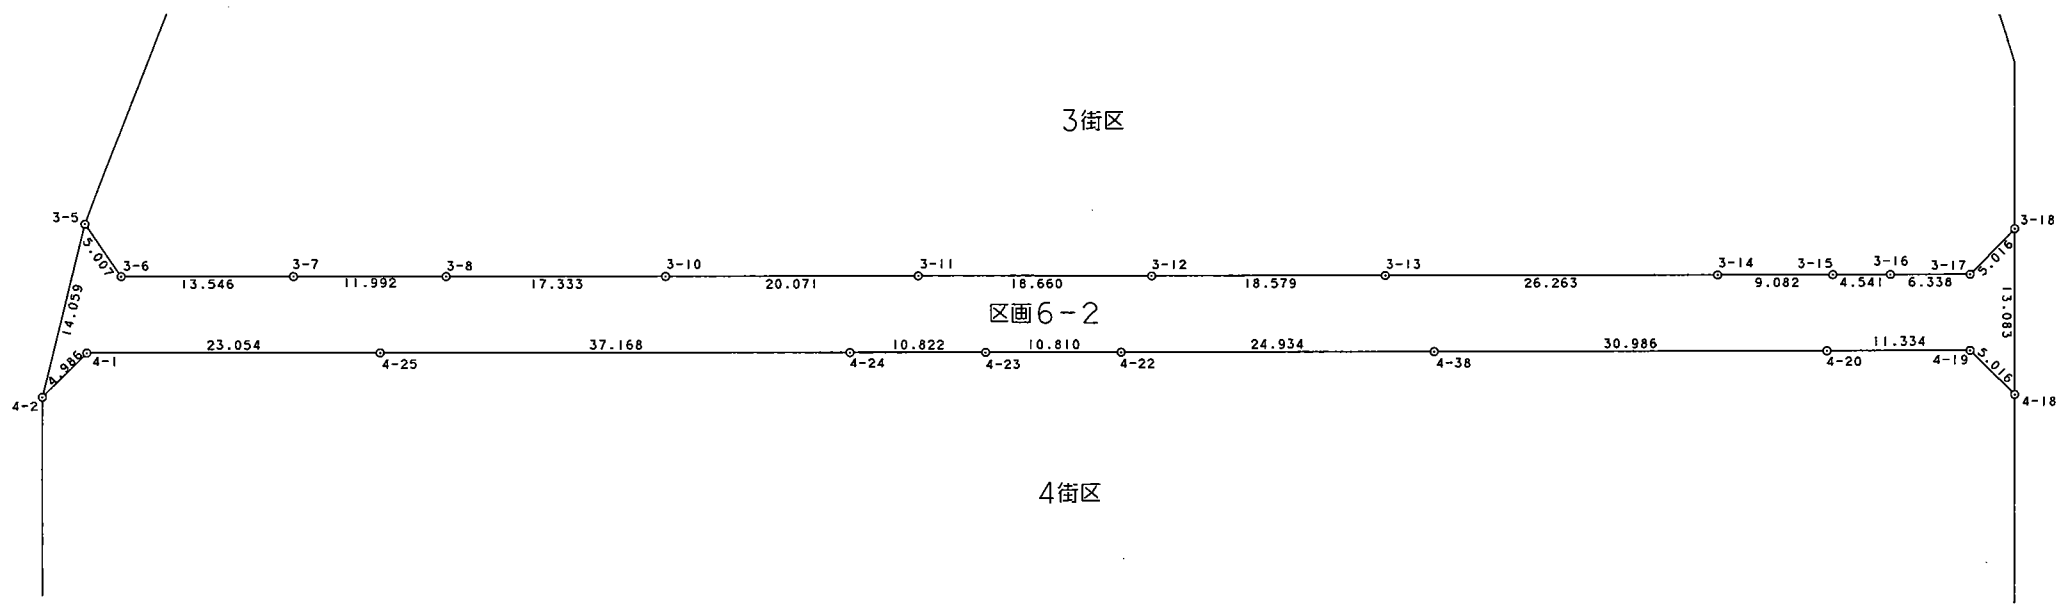

面積 (座標法) 計算書

地番 = 区画6-2
測点名

	[1] X(i)	[2] X(i+1)-X(i-1)	[3] Y(i)	[4] Y(i+1)-Y(i-1)	[2]*[3]	[1]*[4]	方向角	夾角	距離
4-2	36079.594	-8.843	-36795.237	-4.934	325380.280791	-178016.716796	75-04-39	31-09-30	4.986
4-1	36080.878	-10.240	-36790.419	24.785	376733.890560	894264.561230	119-59-29	224-54-50	23.054
4-25	36069.354	-30.108	-36770.452	52.155	1107084.768816	1881197.157870	120-00-01	180-00-32	37.168
4-24	36050.770	-23.994	-36738.264	41.561	881497.906416	1498306.051970	119-59-35	179-59-34	10.822
4-23	36045.360	-10.813	-36728.891	18.736	397149.498383	675345.864960	119-59-15	179-59-40	10.810
4-22	36039.957	-17.870	-36719.528	30.956	656177.965360	1115652.908892	120-00-02	180-00-47	24.934
4-38	36027.490	-27.964	-36697.935	48.425	1026221.054340	1744631.203250	120-00-32	180-00-30	30.986
4-20	36011.993	-21.151	-36671.103	36.655	775630.499553	1320019.603415	119-55-27	179-54-55	11.334
4-19	36006.339	-10.496	-36661.280	11.132	384796.794880	400822.565748	164-52-20	224-56-53	5.016
4-18	36001.497	6.493	-36659.971	7.843	-238033.191703	282359.740971	29-57-40	45-05-20	13.083
3-18	36012.832	10.033	-36653.437	1.690	-367743.933421	60861.686080	254-57-19	44-59-39	5.016
3-17	36011.530	1.871	-36658.281	-10.331	-68587.643751	-372035.116430	300-02-23	225-05-04	6.338
3-16	36014.703	5.442	-36663.768	-9.420	-199524.225456	-339258.502260	299-58-52	179-56-29	4.541
3-15	36016.972	6.812	-36667.701	-11.797	-249780.379212	-424892.218684	300-00-53	180-02-01	9.082
3-14	36021.515	17.671	-36675.565	-30.610	-648093.909115	-1102618.574150	299-59-30	179-58-37	26.263
3-13	36034.643	22.419	-36698.311	-38.835	-822739.434309	-1399405.360905	300-00-19	180-00-49	18.579
3-12	36043.934	18.625	-36714.400	-32.247	-683805.700000	-1162308.739698	300-00-50	180-00-31	18.660

面積 (座標法) 計算書

測点名	[1] X(i)	[2] X(i+1)-X(i-1)	[3] Y(i)	[4] Y(i+1)-Y(i-1)	[2]*[3]	[1]*[4]	方向角	夾角	距離
3-11	36053.268	19.367	-36730.558	-33.541	-711360.716786	-1209262.661988	299-59-33	179-58-43	20.071
3-10	36063.301	18.696	-36747.941	-32.396	-687039.504936	-1168306.699196	299-59-11	179-59-38	17.333
3-8	36071.964	14.657	-36762.954	-25.399	-538834.616778	-916191.813636	299-59-25	180-00-14	11.992
3-7	36077.958	12.767	-36773.340	-22.117	-469485.231780	-797936.197086	300-00-01	180-00-36	13.546
3-6	36084.731	11.763	-36785.071	-12.145	-432702.790173	-438249.057995	355-15-26	235-15-25	5.007
3-5	36089.721	-5.137	-36785.485	-10.166	188967.036445	-366888.103686	223-55-09	48-39-43	14.059
合計				倍面積	1908.418124	-1908.418124			342.680
				面積	954.2090620	954.2090620			
				坪數	288.64	288.64			