


S=1:500

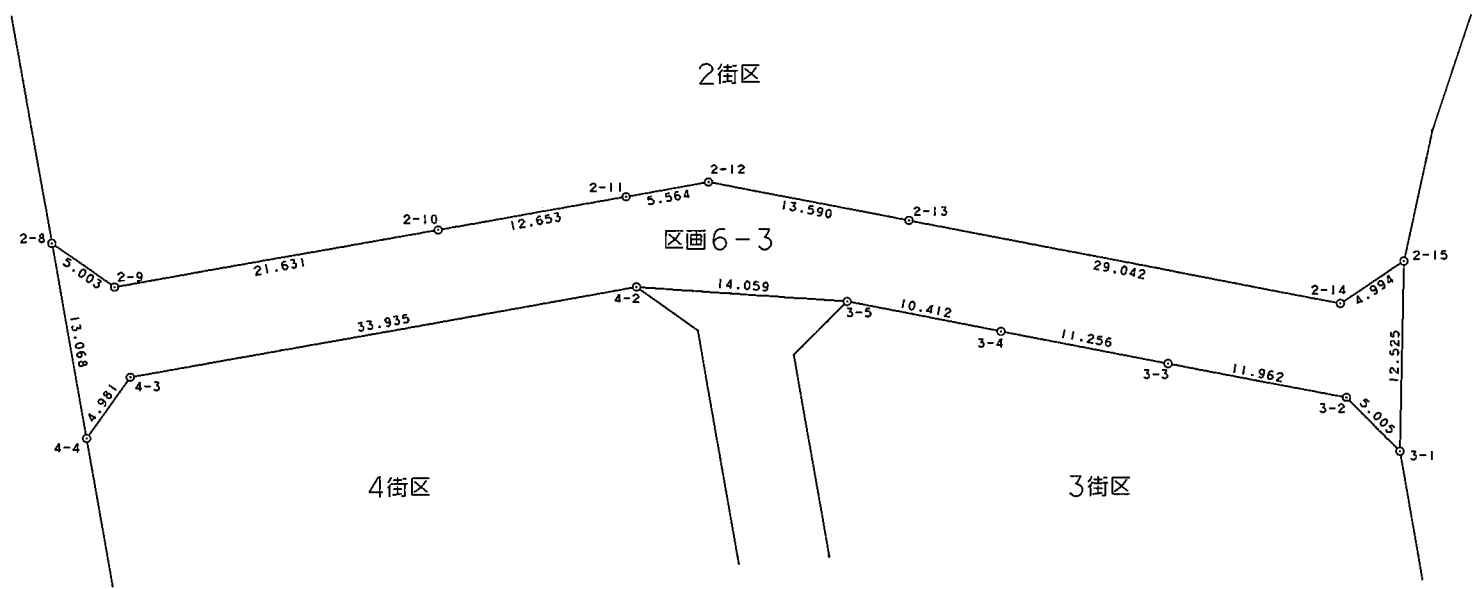

面積（座標法）計算書

地番 = 区画 6 - 3
測点名

	[1] X(i)	[2] X(i+1)-X(i-1)	[3] Y(i)	[4] Y(i+1)-Y(i-1)	[2]*[3]	[1]*[4]	方向角	夾角	距離
2-15	36119.535	3.292	-36763.796	-9.992	-121026.416432	-360906.393720	186-33-16	55-20-18	4.994
2-14	36114.574	-23.260	-36764.366	-23.122	855139.153160	-835041.180028	230-56-37	224-23-21	29.042
2-13	36096.275	-26.853	-36786.918	-33.112	987839.109054	-1195219.857800	230-59-28	180-02-51	13.590
2-12	36087.721	-13.376	-36797.478	-13.336	492203.065728	-481265.847256	209-55-44	158-56-16	5.564
2-11	36082.899	-15.780	-36800.254	-9.103	580708.008120	-328462.629597	210-00-06	180-04-22	12.653
2-10	36071.941	-29.689	-36806.581	-17.146	1092750.583309	-618489.500386	210-00-38	180-00-32	21.631
2-9	36053.210	-20.024	-36817.400	-15.652	737231.617600	-564304.842920	255-01-20	225-00-42	5.003
2-8	36051.917	-7.825	-36822.233	6.485	288133.973225	233796.681745	119-59-27	44-58-07	13.068
4-4	36045.385	-1.718	-36810.915	10.040	63241.151970	361895.665400	345-07-56	45-08-29	4.981
4-3	36050.199	34.209	-36812.193	15.678	-1259308.310337	565195.019922	29-58-40	224-50-44	33.935
4-2	36079.594	39.522	-36795.237	26.708	-1454221.356714	963613.796552	43-55-09	193-56-29	14.059
3-5	36089.721	16.674	-36785.485	17.848	-613361.176890	644129.340408	51-02-19	187-07-10	10.412
3-4	36096.268	13.637	-36777.389	16.838	-501533.253793	607788.960584	50-57-25	179-55-06	11.256
3-3	36103.358	14.635	-36768.647	18.024	-538109.148845	650726.924592	50-53-37	179-56-12	11.962
3-2	36110.903	7.924	-36759.365	14.273	-291281.208260	515410.918519	85-39-27	214-45-50	5.005
3-1	36111.282	8.632	-36754.374	-4.431	-317263.756368	-160009.090542	311-12-58	45-33-31	12.525

面積 (座標法) 計算書

合計	倍面積	1142.034527	-1142.034527	209.680
	面積	571.0172635	571.0172635	
	坪数	172.73	172.73	