


S=1:500

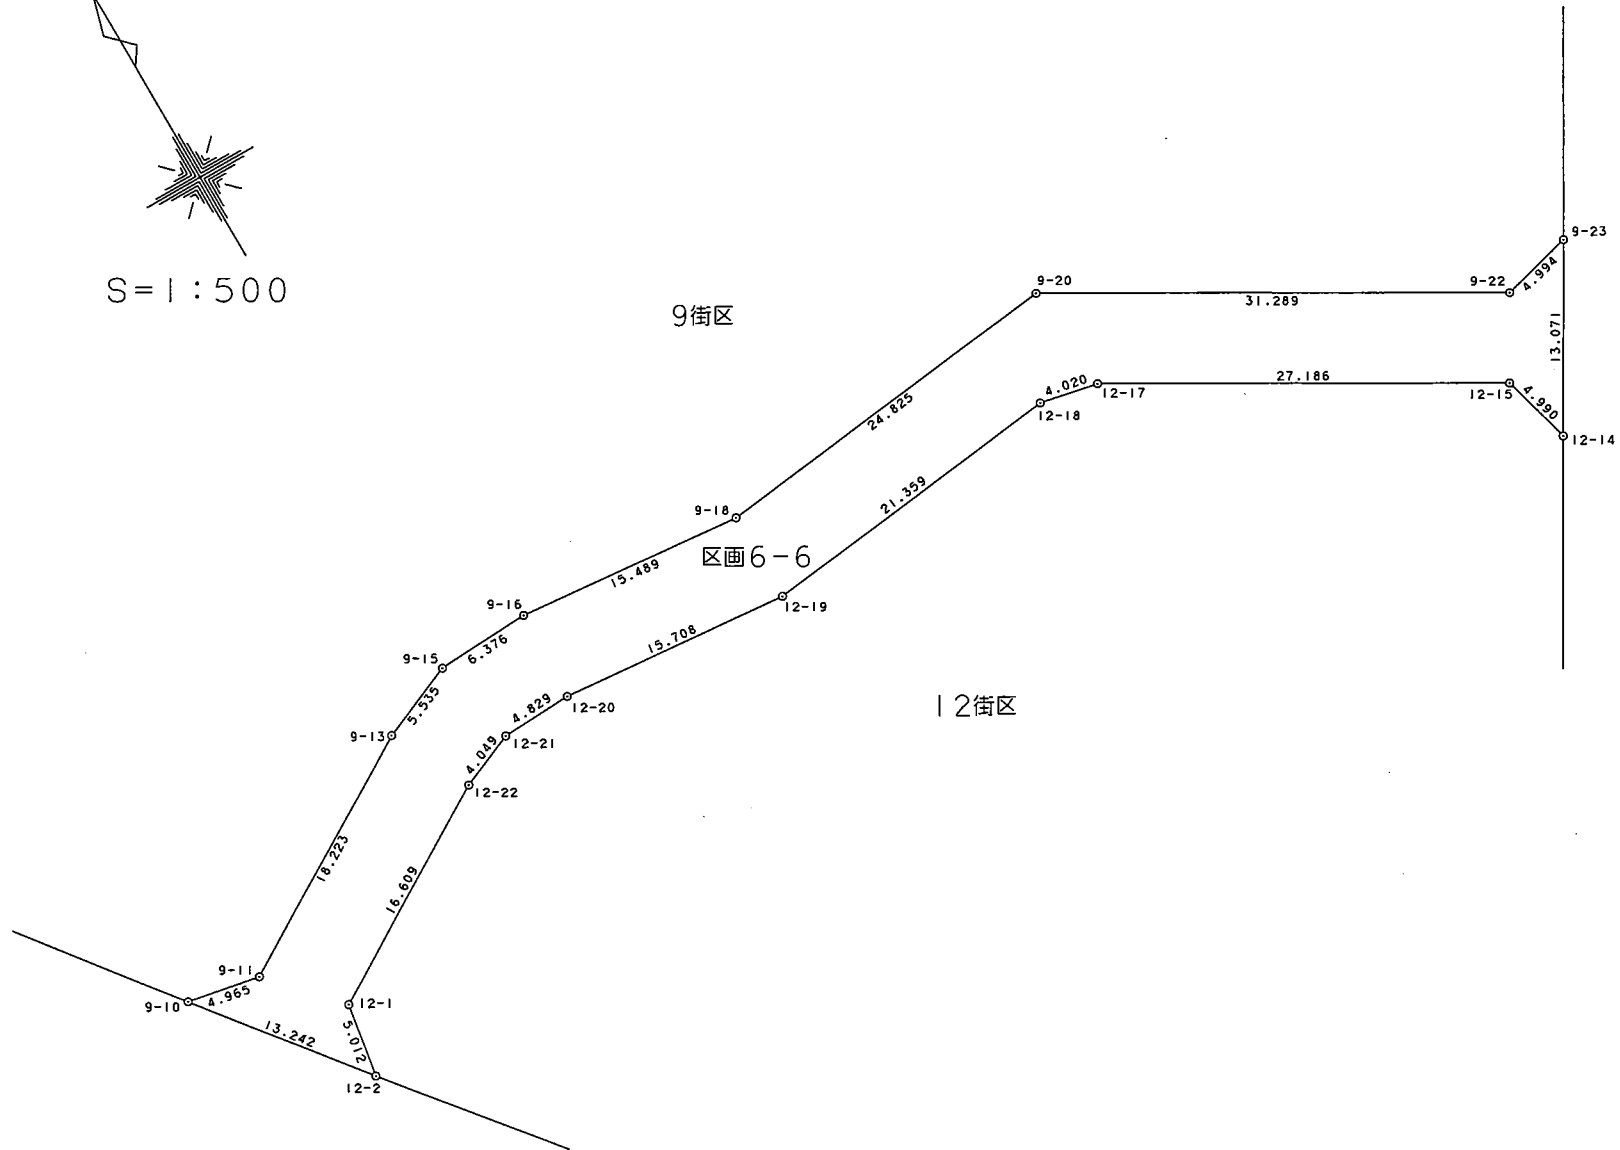

面積（座標法）計算書

地番 = 区画 6 - 6
測点名

	[1] X(i)	[2] X(i+1)-X(i-1)	[3] Y(i)	[4] Y(i+1)-Y(i-1)	[2]*[3]	[1]*[4]	方向角	夾角	距離
9-23	35956.451	10.020	-36755.843	1.717	-368293.546860	61737.226367	254-56-03	44-55-01	4.994
9-22	35955.153	14.355	-36760.665	-31.914	-527699.346075	-1147472.752842	300-01-05	225-05-02	31.289
9-20	35970.806	12.822	-36787.757	-51.755	-471692.620254	-1861669.064530	263-27-07	143-26-02	24.825
9-18	35967.975	-1.355	-36812.420	-40.082	49880.829100	-1441668.373950	275-28-05	192-00-58	15.489
9-16	35969.451	1.171	-36827.839	-21.788	-43125.399469	-783702.398388	267-15-30	171-47-25	6.376
9-15	35969.146	-2.475	-36834.208	-11.461	91164.664800	-412242.382306	246-55-06	159-39-36	5.535
9-13	35966.976	-11.707	-36839.300	-20.620	431277.685100	-741639.045120	238-26-33	171-31-27	18.223
9-11	35957.439	-8.662	-36854.828	-20.415	319236.520136	-734071.117185	280-09-04	221-42-31	4.965
9-10	35958.314	-9.501	-36859.715	3.340	350204.152215	120100.768760	141-35-22	41-26-18	13.242
12-2	35947.938	-5.428	-36851.488	9.026	200029.876864	324466.088388	9-10-22	47-35-00	5.012
12-1	35952.886	13.669	-36850.689	14.934	-503712.067941	536920.399524	58-19-35	229-09-13	16.609
12-22	35961.607	10.302	-36836.554	17.863	-379490.179308	642382.185841	67-01-08	188-41-33	4.049
12-21	35963.188	1.807	-36832.826	8.552	-66556.916582	307557.183776	87-19-04	200-17-56	4.829
12-20	35963.414	-1.260	-36828.002	20.462	46403.282520	735883.377268	95-25-42	188-06-38	15.708
12-19	35961.928	0.956	-36812.364	36.857	-35192.619984	1325448.780296	83-26-06	168-00-24	21.359
12-18	35964.370	1.630	-36791.145	25.156	-59969.566350	904719.691720	101-39-14	198-13-08	4.020
12-17	35963.558	-14.416	-36787.208	27.474	530324.390528	988062.792492	120-01-38	198-22-24	27.186

面積（座標法）計算書

測点名	[1] X(i)	[2] X(i+1)-X(i-1)	[3] Y(i)	[4] Y(i+1)-Y(i-1)	[2]*[3]	[1]*[4]	方向角	夾角	距離
12-15	35949.954	-18.425	-36763.671	24.826	677370.638175	892493.558004	165-01-51	225-00-13	4.990
12-14	35945.133	6.497	-36762.382	7.828	-238845.195854	281378.501124	30-01-02	44-59-11	13.071
合計				倍面積	1314.580761	-1314.580761			241.771
				面積	657.2903805	657.2903805			
				坪數	198.83	198.83			