


S=1:500

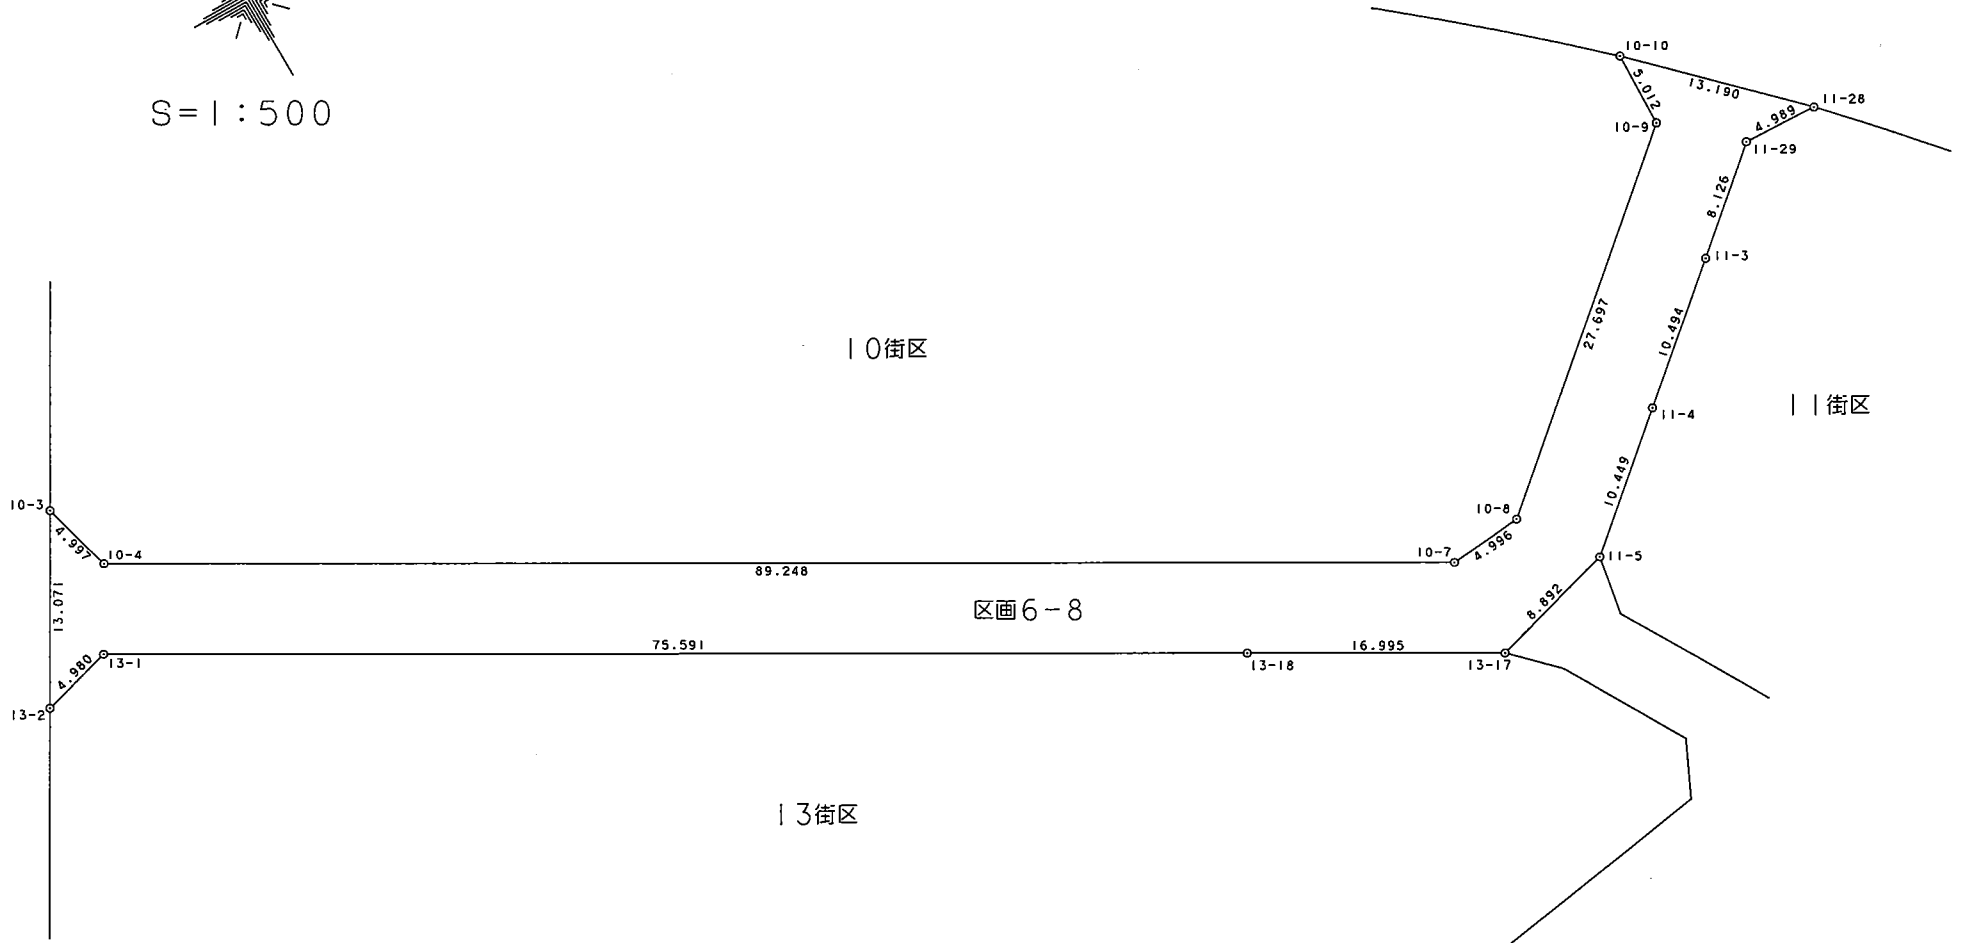

面積（座標法）計算書

地番 = 区画 6 - 8
測点名

	[1] X (i)	[2] X (i+1)-X (i-1)	[3] Y (i)	[4] Y (i+1)-Y (i-1)	[2] * [3]	[1] * [4]	方向角	夾角	距離
10-10	35927.531	4.299	-36645.955	-9.483	-157540.960545	-340700.776473	181-34-40	46-41-18	5.012
10-9	35922.521	-23.078	-36646.093	-21.130	845718.534254	-759042.868730	229-16-52	227-42-12	27.697
10-8	35904.453	-18.528	-36667.085	-25.967	679367.750880	-932330.931051	264-43-02	215-26-10	4.996
10-7	35903.993	44.166	-36672.060	-82.265	-1619658.201960	-2953641.984145	300-00-05	215-17-03	89.248
10-4	35948.619	49.455	-36749.350	-78.576	-1817439.104250	-2824698.686544	345-05-16	225-05-11	4.997
10-3	35953.448	-6.490	-36750.636	-7.823	238511.627640	-281263.823704	210-00-27	44-55-11	13.071
13-2	35942.129	-10.023	-36757.173	-1.729	368417.144979	-62143.941041	74-54-52	44-54-25	4.980
13-1	35943.425	-36.496	-36752.365	70.274	1341314.313040	2525888.248450	119-59-49	225-04-57	75.591
13-18	35905.633	-46.301	-36686.899	80.178	1698640.110599	2878841.842674	120-02-38	180-02-49	16.995
13-17	35897.124	-6.105	-36672.187	23.273	223883.701635	835433.766852	74-18-53	134-16-15	8.892
11-5	35899.528	9.218	-36663.626	16.482	-337965.304468	591696.020496	49-17-47	154-58-54	10.449
11-4	35906.342	13.654	-36655.705	15.879	-500496.996070	570156.804618	49-19-14	180-01-27	10.494
11-3	35913.182	12.145	-36647.747	14.113	-445086.887315	506842.737566	49-14-31	179-55-17	8.126
11-29	35918.487	5.040	-36641.592	11.137	-184673.623680	400024.189719	93-02-41	223-48-10	4.989
11-28	35918.222	9.044	-36636.610	-4.363	-331341.500840	-156711.202586	314-53-22	41-50-41	13.190

面積 (座標法) 計算書

合計

倍面積	1650.603899	-1650.603899	298.727
面積	825.3019495	825.3019495	
坪数	249.65	249.65	