



測量確認形出来地画

8 街区

4605.81m²

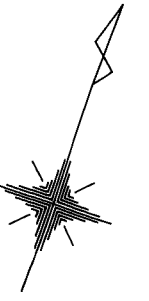

S=1:500

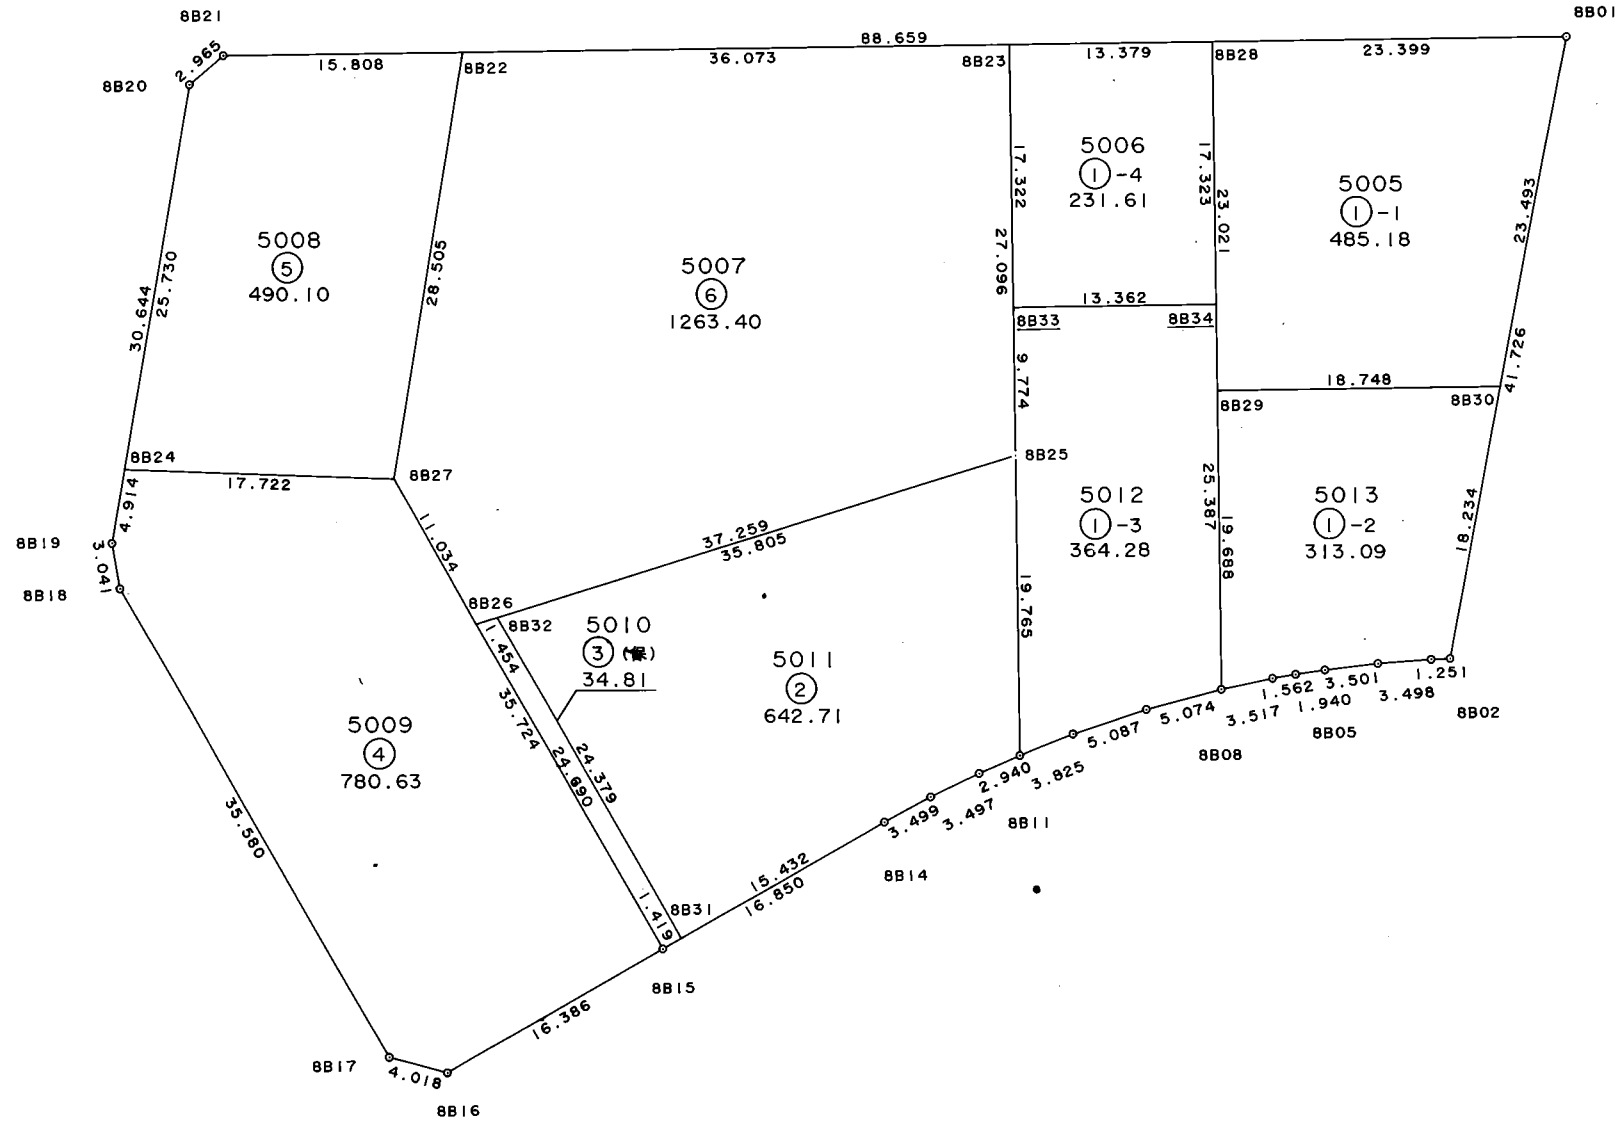

面積計算書

地番: 8-1-1

測点	X	Y	DX	DY	距離	方向角	夾角	倍横距	倍面積
8B28	30945.595	-38269.585	-21.798	7.405	23.021	161-14-13	90-01-38	7.405	-161.414190
8B29	30923.797	-38262.180	6.035	17.750	18.748	71-13-19	89-59-06	32.560	196.499600
8B30	30929.832	-38244.430	23.300	-3.003	23.493	352-39-21	101-26-02	47.307	1102.253100
8B01	30953.132	-38247.433	-7.537	-22.152	23.399	251-12-35	78-33-14	22.152	-166.959624
合計					88.661		360-00-00		970.378886
								面積	485.189443
								坪数	146.769806

面積計算書

地番: 8-1-2

測点	X	Y	DX	DY	距離	方向角	夾角	倍横距	倍面積
8B29	30923.797	-38262.180	-18.642	6.333	19.688	161-14-11	90-00-52	6.333	-118.059786
8B08	30905.155	-38255.847	1.746	3.053	3.517	60-14-06	78-59-55	15.719	27.445374
8B07	30906.901	-38252.794	0.726	1.383	1.562	62-18-11	182-04-05	20.155	14.632530
8B06	30907.627	-38251.411	0.871	1.733	1.940	63-18-58	181-00-47	23.271	20.269041
8B05	30908.498	-38249.678	1.476	3.175	3.501	65-04-02	181-45-04	28.179	41.592204
8B04	30909.974	-38246.503	1.332	3.234	3.498	67-36-52	182-32-50	34.588	46.071216
8B03	30911.306	-38243.269	0.442	1.170	1.251	69-18-16	181-41-24	38.992	17.234464
8B02	30911.748	-38242.099	18.084	-2.331	18.234	352-39-19	103-21-03	37.831	684.135804
8B30	30929.832	-38244.430	-6.035	-17.750	18.748	251-13-19	78-34-00	17.750	-107.121250
合計					71.939		1260-00-00		626.199597
								面積	313.099798
								坪数	94.712688

面積計算書

地番: 8-1-3

測点	X	Y	DX	DY	距離	方向角	夾角	倍横距	倍面積
8B33	30924.889	-38276.663	-9.251	3.153	9.774	161-10-46	89-58-11	3.153	-29.168403
8B25	30915.638	-38273.510	-18.710	6.370	19.765	161-11-54	180-01-08	12.676	-237.167960
8B11	30896.928	-38267.140	2.432	2.952	3.825	50-31-00	69-19-06	21.998	53.499136
8B10	30899.360	-38264.188	3.025	4.090	5.087	53-30-47	182-59-47	29.040	87.846000
8B09	30902.385	-38260.098	2.770	4.251	5.074	56-54-41	183-23-54	37.381	103.545370
8B08	30905.155	-38255.847	24.038	-8.166	25.387	341-14-12	104-19-31	33.466	804.455708
8B34	30929.193	-38264.013	-4.304	-12.650	13.362	251-12-35	89-58-23	12.650	-54.445600
合計					82.274		900-00-00		728.564251
								面積	364.282125
								坪数	110.195342

面積計算書

地番: 8-1-4

測点	X	Y	DX	DY	距離	方向角	夾角	倍横距	倍面積
8B23	30941.285	-38282.251	-16.396	5.588	17.322	161-10-48	89-58-21	5.588	-91.620848
8B33	30924.889	-38276.663	4.304	12.650	13.362	71-12-35	90-01-47	23.826	102.547104
8B34	30929.193	-38264.013	16.402	-5.572	17.323	341-14-12	90-01-37	30.904	506.887408
8B28	30945.595	-38269.585	-4.310	-12.666	13.379	251-12-27	89-58-15	12.666	-54.590460
合計					61.386		360-00-00		463.223204
								面積 坪数	231.611602 70.062509

面積計算書

地番: 8-2

測点	X	Y	DX	DY	距離	方向角	夾角	倍横距	倍面積
8B32	30894.930	-38302.719	-16.349	18.084	24.379	132-06-56	77-27-02	18.084	-295.655316
8B31	30878.581	-38284.635	11.410	10.390	15.432	42-19-16	90-12-20	46.558	531.226780
8B14	30889.991	-38274.245	2.542	2.404	3.499	43-24-06	181-04-50	59.352	150.872784
8B13	30892.533	-38271.841	2.436	2.509	3.497	45-50-45	182-26-39	64.265	156.549540
8B12	30894.969	-38269.332	1.959	2.192	2.940	48-12-46	182-22-01	68.966	135.104394
8B11	30896.928	-38267.140	18.710	-6.370	19.765	341-11-54	112-59-08	64.788	1212.183480
8B25	30915.638	-38273.510	-20.708	-29.209	35.805	234-39-54	73-28-00	29.209	-604.859972
合計					105.317		900-00-00		1285.421690
								面積 坪数	642.710845 194.420030

面積計算書

地番: 8-3(保)

測点	X	Y	DX	DY	距離	方向角	夾角	倍横距	倍面積
8B26	30894.089	-38303.905	-16.557	18.315	24.690	132-06-50	77-27-16	18.315	-303.241455
8B15	30877.532	-38285.590	1.049	0.955	1.419	42-18-52	90-12-02	37.585	39.426665
8B31	30878.581	-38284.635	16.349	-18.084	24.379	312-06-56	89-48-04	20.456	334.435144
8B32	30894.930	-38302.719	-0.841	-1.186	1.454	234-39-34	102-32-38	1.186	-0.997426
合計					51.942		360-00-00		69.622928
								面積 坪数	34.811464 10.530467

面積計算書

地番: 8-4

測点	X	Y	DX	DY	距離	方向角	夾角	倍横距	倍面積
8B24	30896.599	-38329.124	-4.860	0.725	4.914	171-30-55	97-31-57	0.725	-3.523500
8B19	30891.739	-38328.399	-2.686	1.425	3.041	152-03-10	160-32-15	2.875	-7.722250
8B18	30889.053	-38326.974	-23.892	26.365	35.580	132-10-58	160-07-48	30.665	-732.648180
8B17	30865.161	-38300.609	0.233	4.011	4.018	86-40-31	134-29-33	61.041	14.222553
8B16	30865.394	-38296.598	12.138	11.008	16.386	42-12-18	135-31-47	76.060	923.216280
8B15	30877.532	-38285.590	23.957	-26.500	35.724	312-06-53	89-54-35	60.568	1451.027576
8B27	30901.489	-38312.090	-4.890	-17.034	17.722	253-58-58	121-52-05	17.034	-83.296260
合計					117.385		900-00-00		1561.276219
								面積	780.638109
								坪数	236.143027

面積計算書

地番: 8-5

測点	X	Y	DX	DY	距離	方向角	夾角	倍横距	倍面積
8B21	30924.574	-38331.367	-2.526	-1.552	2.965	211-34-01	140-21-30	-1.552	3.920352
8B20	30922.048	-38332.919	-25.449	3.795	25.730	171-31-06	139-57-05	0.691	-17.585259
8B24	30896.599	-38329.124	4.890	17.034	17.722	73-58-58	82-27-52	21.520	105.232800
8B27	30901.489	-38312.090	28.177	-4.312	28.505	351-17-58	97-19-00	34.242	964.836834
8B22	30929.666	-38316.402	-5.092	-14.965	15.808	251-12-31	79-54-33	14.965	-76.201780
合計					90.730		540-00-00		980.202947
								面積	490.101473
								坪数	148.255695

面積計算書

地番: 8-6

測点	X	Y	DX	DY	距離	方向角	夾角	倍横距	倍面積
8B22	30929.666	-38316.402	-28.177	4.312	28.505	171-17-58	100-05-20	4.312	-121.499224
8B27	30901.489	-38312.090	-7.400	8.185	11.034	132-06-59	140-49-01	16.809	-124.386600
8B26	30894.089	-38303.905	21.549	30.395	37.259	54-39-53	102-32-54	55.389	1193.577561
8B25	30915.638	-38273.510	25.647	-8.741	27.096	341-10-48	106-30-55	77.043	1975.921821
8B23	30941.285	-38282.251	-11.619	-34.151	36.073	251-12-38	90-01-50	34.151	-396.800469
合計					139.967		540-00-00		2526.813089
								面積	1263.406544
								坪数	382.180479