



測量確認形出来地画


9街区(1/2)

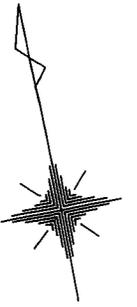

S=1:500

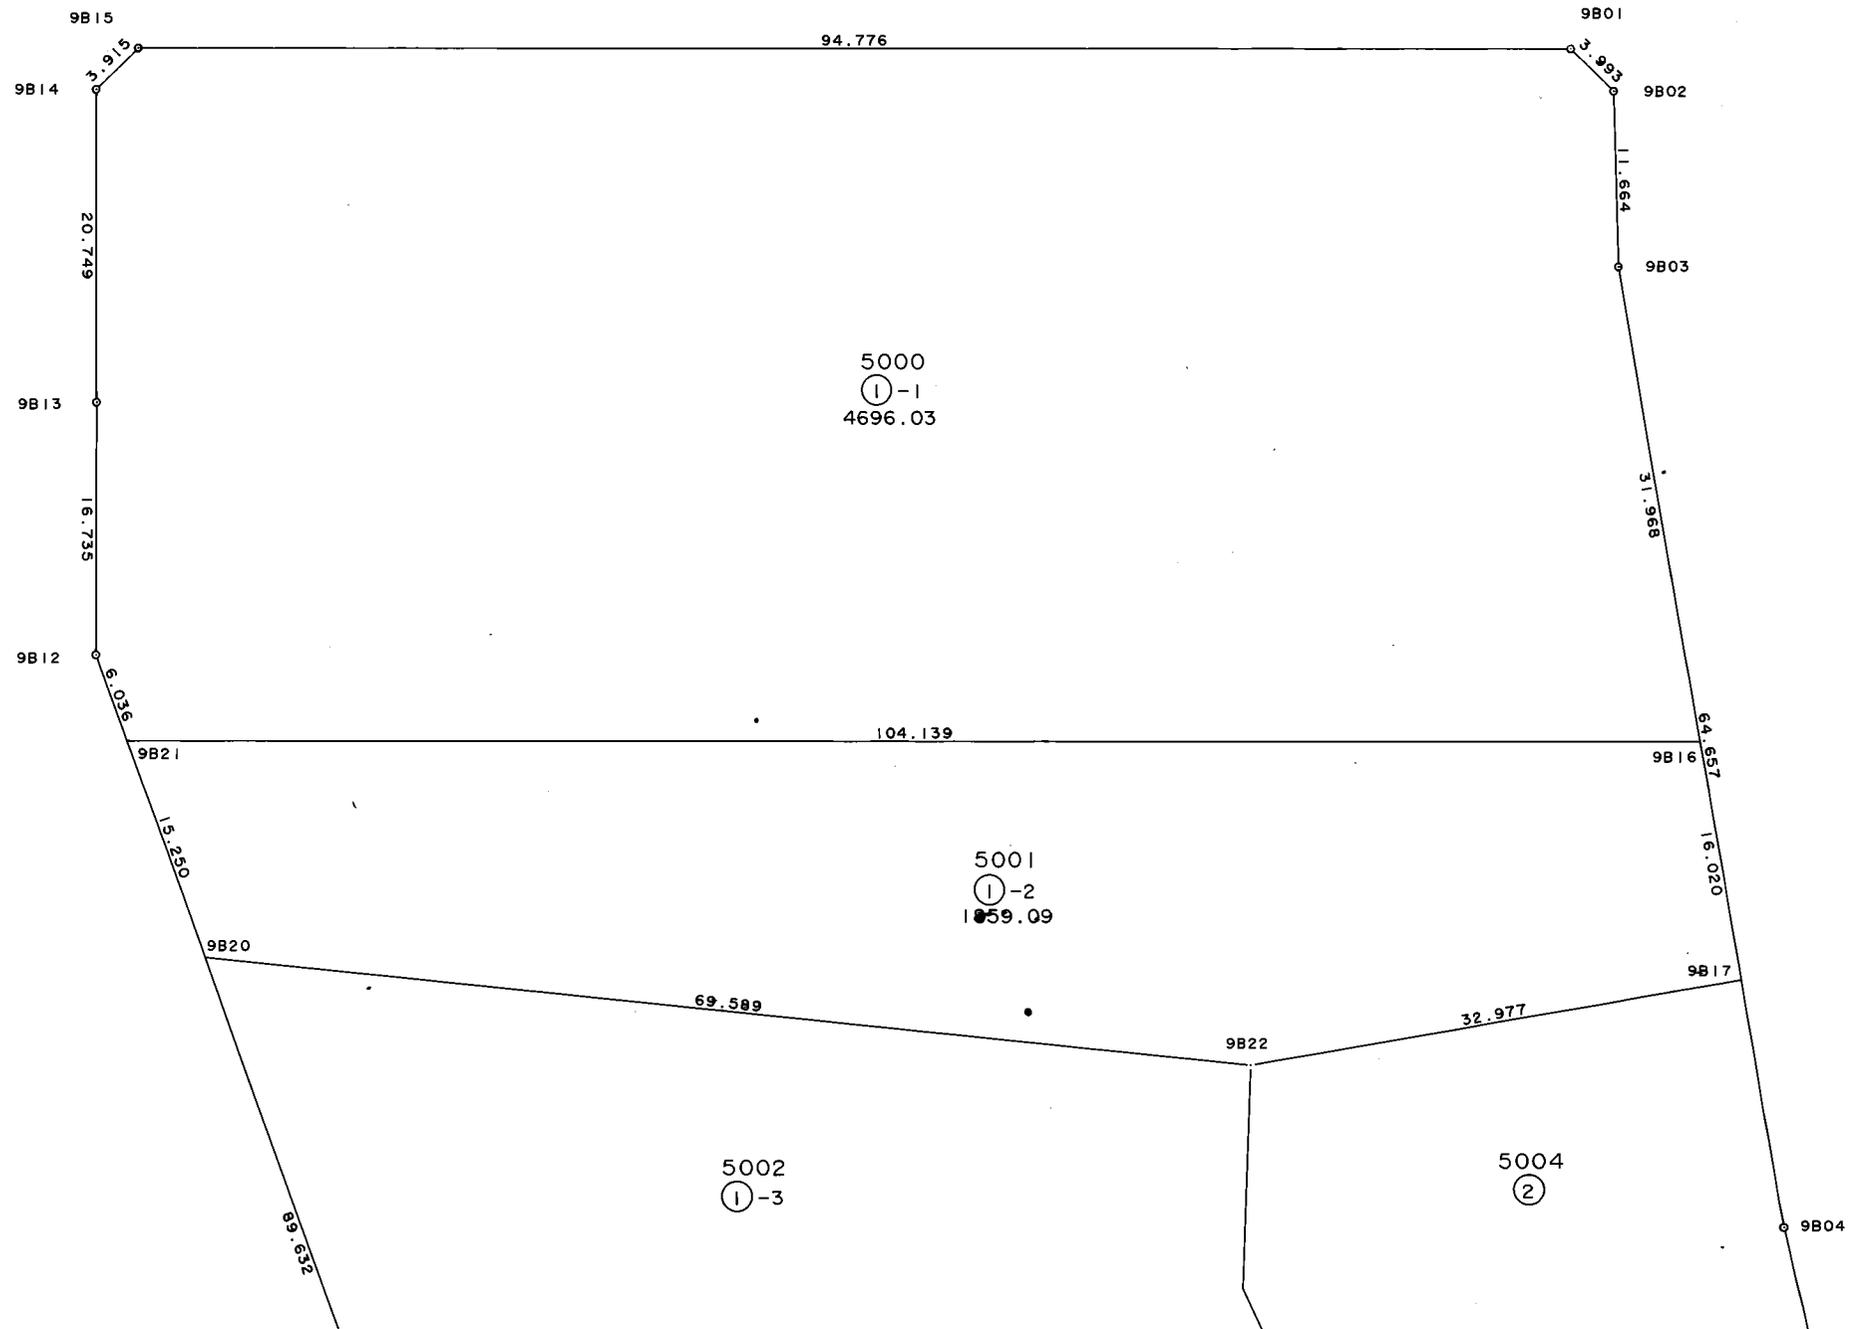

測量確認形出来地画

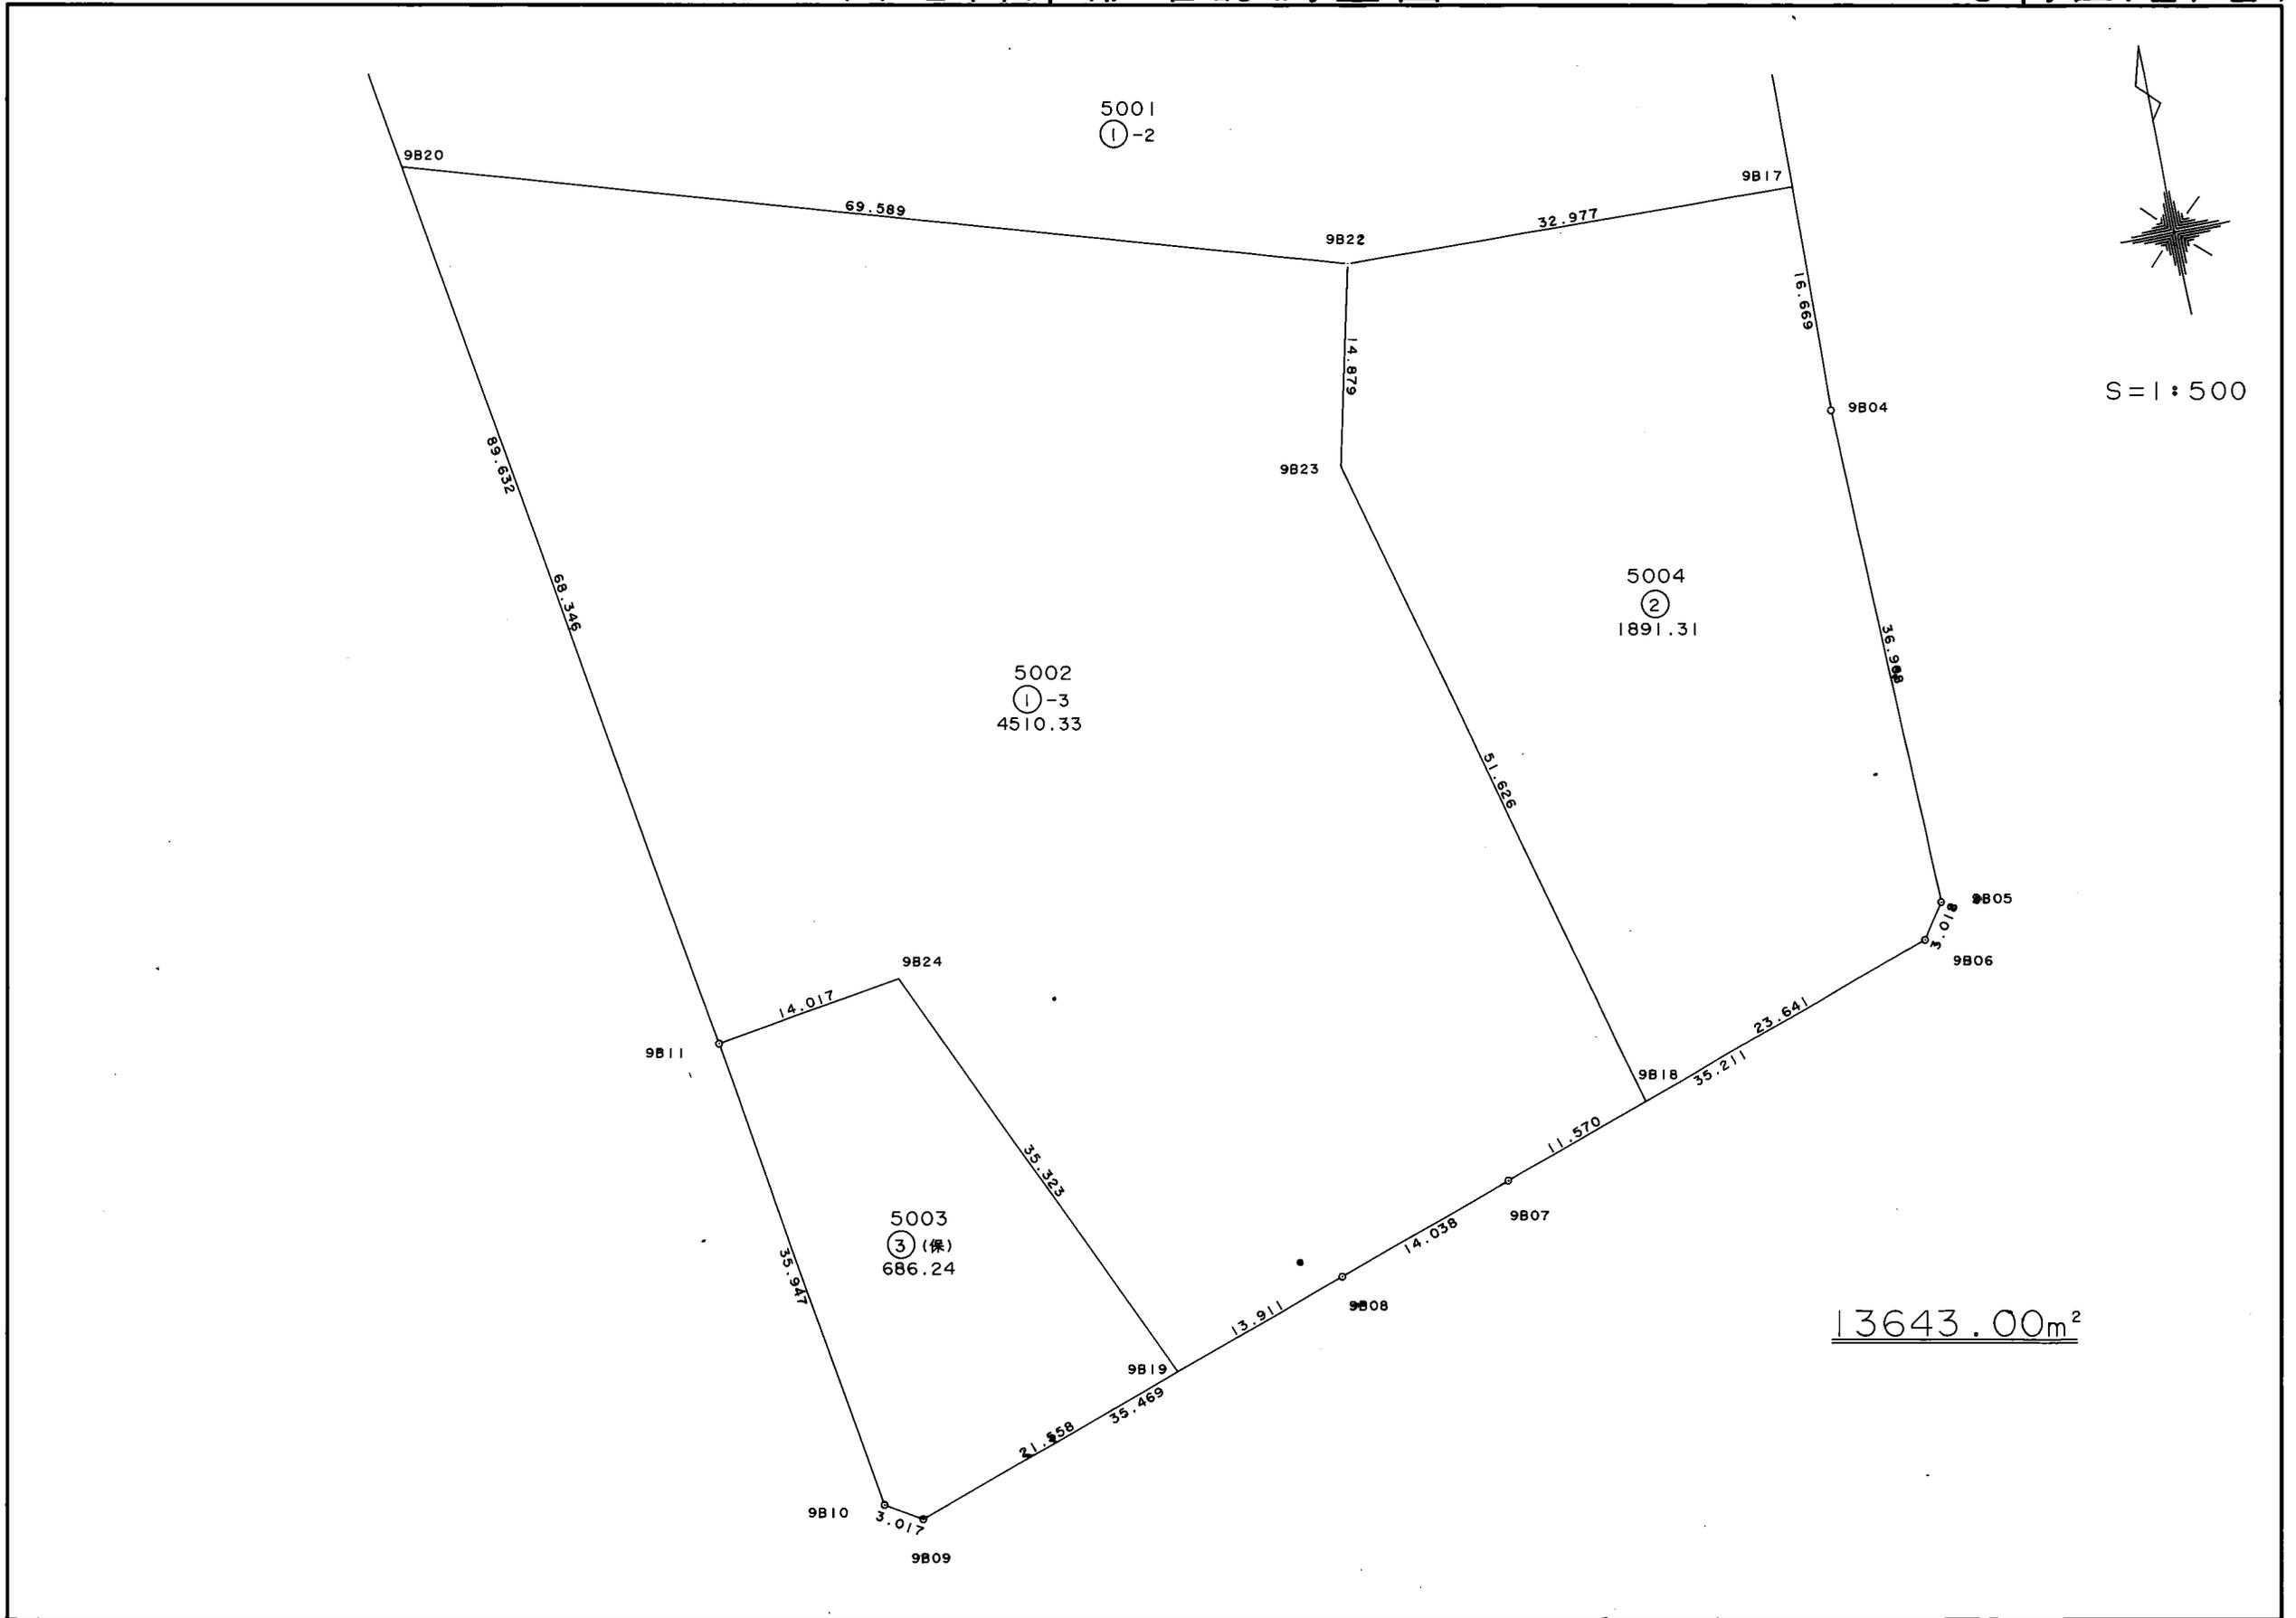

面積計算書

地番: 9-1-1

測点	X	Y	DX	DY	距離	方向角	夾角	倍横距	倍面積
9B15	31095.418	-38342.475	-2.161	-3.265	3.915	236-30-02	135-14-06	-3.265	7.055665
9B14	31093.257	-38345.740	-20.355	-4.026	20.749	191-11-17	134-41-15	-10.556	214.867380
9B13	31072.902	-38349.766	-16.407	-3.296	16.735	191-21-32	180-10-15	-17.878	293.324346
9B12	31056.495	-38353.062	-5.969	0.895	6.036	171-28-21	160-06-49	-20.279	121.045351
9B21	31050.526	-38352.167	-20.379	102.126	104.139	101-17-06	109-48-45	82.742	-1686.199218
9B16	31030.147	-38250.041	31.958	0.799	31.968	1-25-56	80-08-50	185.667	5933.545986
9B03	31062.105	-38249.242	11.497	1.964	11.664	9-41-39	188-15-43	188.430	2166.379710
9B02	31073.602	-38247.278	3.301	-2.247	3.993	325-45-24	136-03-45	188.147	621.073247
9B01	31076.903	-38249.525	18.515	-92.950	94.776	281-15-56	135-30-32	92.950	1720.969250
合計					293.975		1260-00-00		9392.061717
								面積	4696.030858
								坪数	1420.549334

面積計算書

地番: 9-1-2

測点	X	Y	DX	DY	距離	方向角	夾角	倍横距	倍面積
9B21	31050.526	-38352.167	-15.081	2.261	15.250	171-28-25	70-11-19	2.261	-34.098141
9B20	31035.445	-38349.906	-20.509	66.498	69.589	107-08-26	115-40-01	71.020	-1456.549180
9B22	31014.936	-38283.408	-0.804	32.967	32.977	91-23-49	164-15-23	170.485	-137.069940
9B17	31014.132	-38250.441	16.015	0.400	16.020	1-25-51	90-02-02	203.852	3264.689780
9B16	31030.147	-38250.041	20.379	-102.126	104.139	281-17-06	99-51-15	102.126	2081.225754
合計					237.975		540-00-00		3718.198273
								面積	1859.099136
								坪数	562.377488

面積計算書

地番: 9-1-3

測点	X	Y	DX	DY	距離	方向角	夾角	倍横距	倍面積
9B20	31035.445	-38349.906	-67.591	10.133	68.346	171-28-26	64-20-00	10.133	-684.899603
9B11	30967.854	-38339.773	2.078	13.862	14.017	81-28-28	90-00-02	34.128	70.917984
9B24	30969.932	-38325.911	-32.244	14.423	35.323	155-54-02	254-25-34	62.413	-2012.444772
9B19	30937.688	-38311.488	4.490	13.166	13.911	71-10-09	95-16-07	90.002	404.108980
9B08	30942.178	-38298.322	4.508	13.294	14.038	71-16-05	180-05-56	116.462	525.010696
9B07	30946.686	-38285.028	3.728	10.953	11.570	71-12-12	179-56-07	140.709	524.563152
9B18	30950.414	-38274.075	50.034	-12.720	51.626	345-44-10	94-31-58	138.942	6951.824028
9B23	31000.448	-38286.795	14.488	3.387	14.879	13-09-30	207-25-20	129.609	1877.775192
9B22	31014.936	-38283.408	20.509	-66.498	69.589	287-08-26	93-58-56	66.498	1363.807482
合計					293.299		1260-00-00		9020.663139
								面積	4510.331569
								坪数	1364.375299

面積計算書

地番: 9-2

測点	X	Y	DX	DY	距離	方向角	夾角	倍横距	倍面積
9B22	31014.936	-38283.408	-14.488	-3.387	14.879	193-09-30	101-45-41	-3.387	49.070856
9B23	31000.448	-38286.795	-50.034	12.720	51.626	165-44-10	152-34-40	5.946	-297.502164
9B18	30950.414	-38274.075	7.616	22.381	23.641	71-12-26	85-28-16	41.047	312.613952
9B06	30958.030	-38251.694	2.481	1.719	3.018	34-43-00	143-30-34	65.147	161.629707
9B05	30960.511	-38249.975	36.957	-0.883	36.968	358-37-53	143-54-53	65.983	2438.533731
9B04	30997.468	-38250.858	16.664	0.417	16.669	1-26-00	182-48-07	65.517	1091.775288
9B17	31014.132	-38250.441	0.804	-32.967	32.977	271-23-49	89-57-49	32.967	26.505468
合計					179.778		900-00-00		3782.626838
								面積	1891.313419
								坪数	572.122309

面積計算書

地番: 9-3(保)

測点	X	Y	DX	DY	距離	方向角	夾角	倍横距	倍面積
9B11	30967.854	-38339.773	-35.553	5.306	35.947	171-30-42	90-02-14	5.306	-188.644218
9B10	30932.301	-38334.467	-1.572	2.575	3.017	121-24-12	129-53-30	13.187	-20.729964
9B09	30930.729	-38331.892	6.959	20.404	21.558	71-10-03	129-45-51	36.166	251.679194
9B19	30937.688	-38311.488	32.244	-14.423	35.323	335-54-02	84-43-59	42.147	1358.987868
9B24	30969.932	-38325.911	-2.078	-13.862	14.017	261-28-28	105-34-26	13.862	-28.805236
合計					109.862		540-00-00		1372.487644
								面積	686.243822
								坪数	207.588756