



測量確認出來地畫圖

14街区

7376.21m²

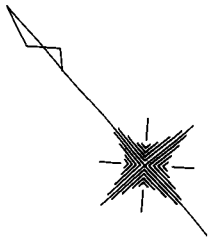

S=1:500

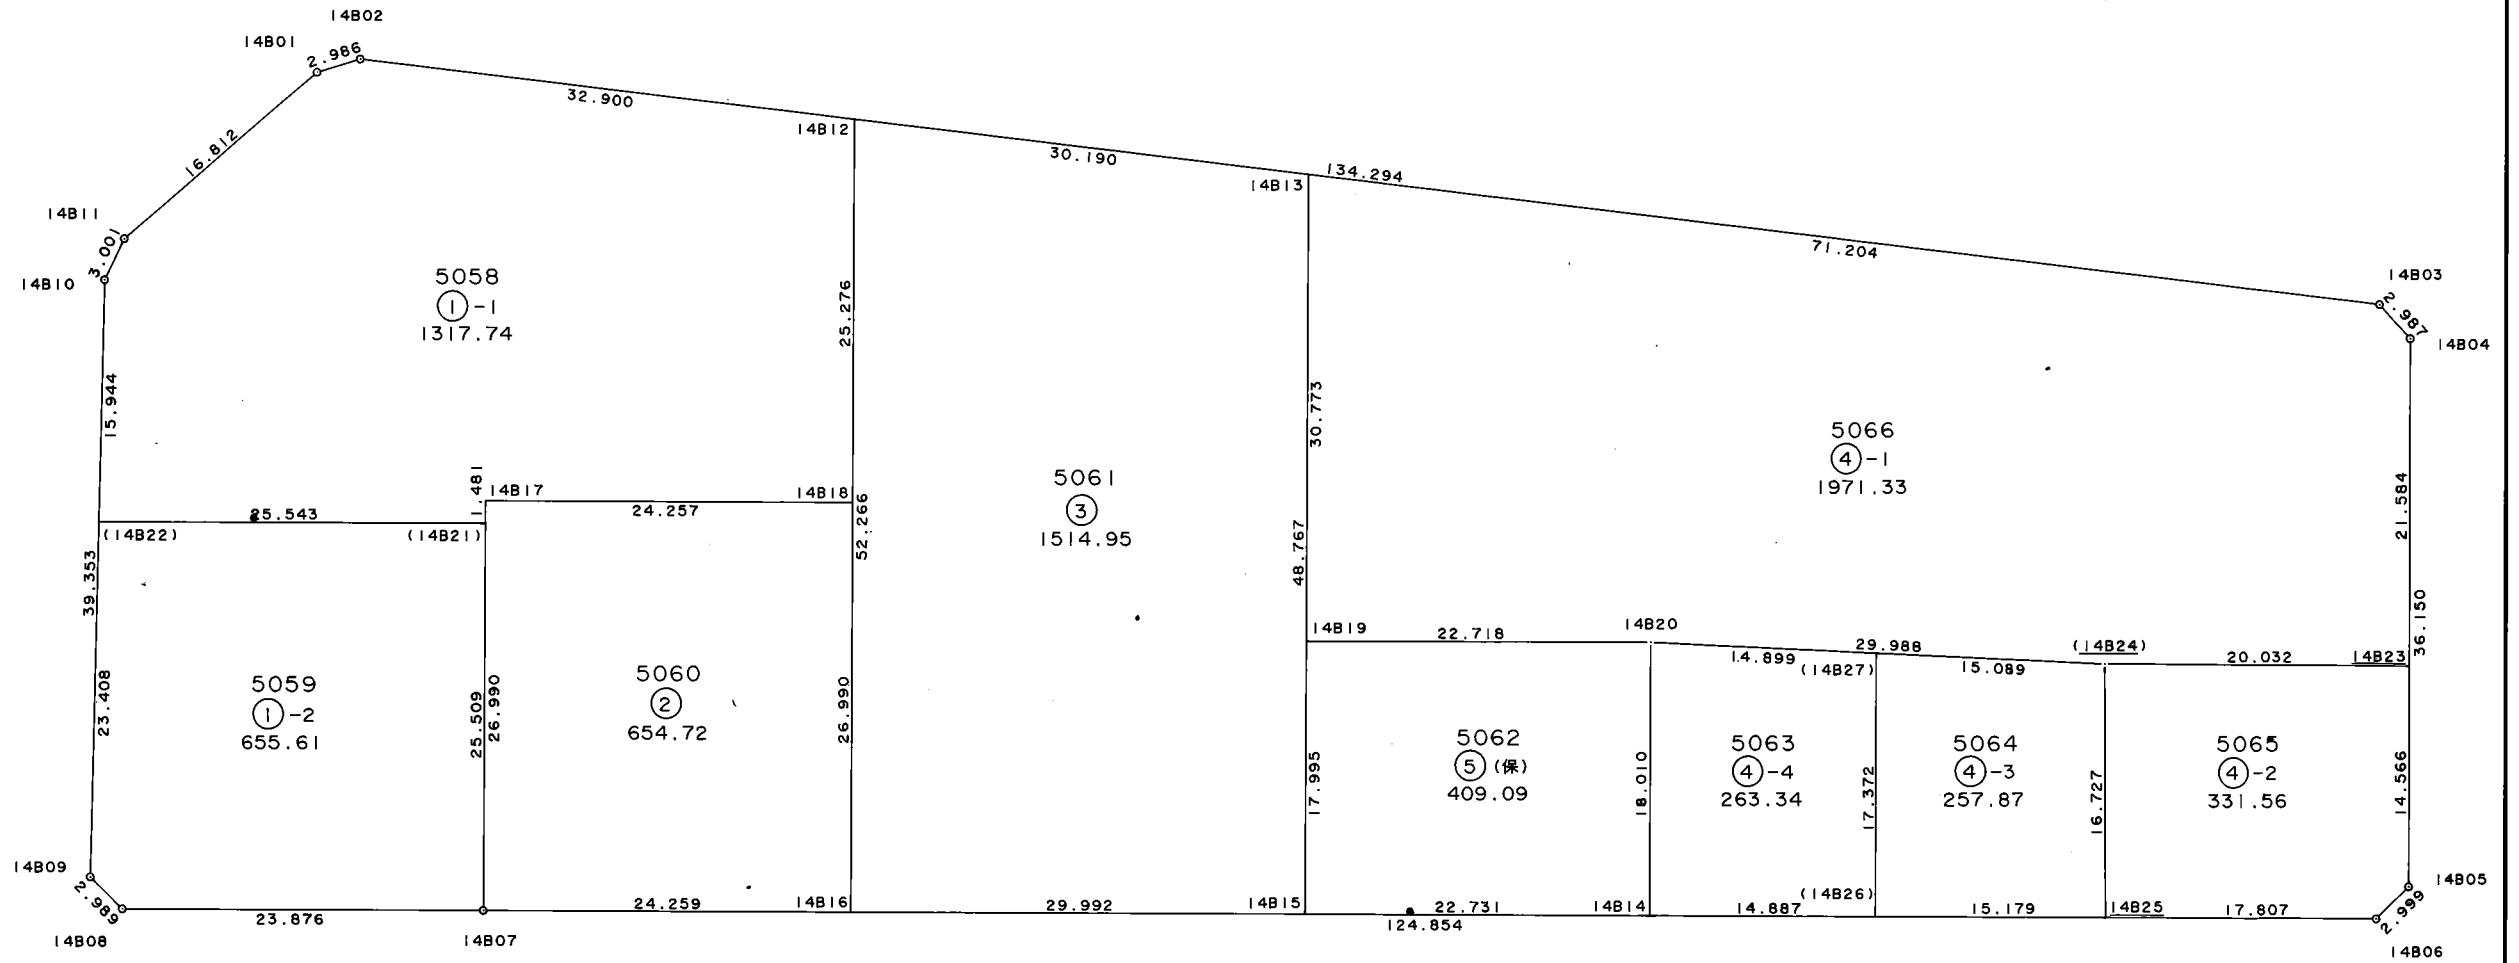

面積計算書

地番: 14-1-1

測点	X	Y	DX	DY	距離	方向角	夾角	倍横距	倍面積
14B11	30856.521	-38221.902	-1.207	-2.748	3.001	246-17-15	156-10-55	-2.748	3.316836
14B10	30855.314	-38224.650	-11.801	-10.722	15.944	222-15-26	155-58-11	-16.218	191.388618
(14B22)	30843.513	-38235.372	-16.791	19.248	25.543	131-05-59	88-50-33	-7.692	129.156372
(14B21)	30826.722	-38216.124	1.116	0.974	1.481	41-06-47	90-00-48	12.530	13.983480
14B17	30827.838	-38215.150	-15.957	18.270	24.257	131-08-02	270-01-15	31.774	-507.017718
14B18	30811.881	-38196.880	19.037	16.627	25.276	41-08-03	90-00-01	66.671	1269.215827
14B12	30830.918	-38180.253	24.368	-22.105	32.900	317-47-16	96-39-13	61.193	1491.151024
14B02	30855.286	-38202.358	1.204	-2.732	2.986	293-47-00	155-59-44	36.356	43.772624
14B01	30856.490	-38205.090	0.031	-16.812	16.812	270-06-20	156-19-20	16.812	0.521172
合計					148.200		1260-00-00		2635.488235
								面積	1317.744117
								坪数	398.617595

面積計算書

地番: 14-1-2

測点	X	Y	DX	DY	距離	方向角	夾角	倍横距	倍面積
(14B22)	30843.513	-38235.372	-17.326	-15.740	23.408	222-15-14	91-09-15	-15.740	272.711240
14B09	30826.187	-38251.112	-2.981	0.216	2.989	175-51-20	133-36-06	-31.264	93.197984
14B08	30823.206	-38250.896	-15.696	17.991	23.876	131-06-09	135-14-49	-13.057	204.942672
14B07	30807.510	-38232.905	19.212	16.781	25.509	41-08-10	90-02-01	21.715	417.188580
(14B21)	30826.722	-38216.124	16.791	-19.248	25.543	311-05-59	89-57-49	19.248	323.193168
合計					101.325		540-00-00		1311.233644
								面積	655.616822
								坪数	198.324088

面積計算書

地番: 14-2

測点	X	Y	DX	DY	距離	方向角	夾角	倍横距	倍面積
14B17	30827.838	-38215.150	-20.328	-17.755	26.990	221-08-05	90-00-03	-17.755	360.923640
14B07	30807.510	-38232.905	-15.958	18.271	24.259	131-08-03	89-59-58	-17.239	275.099962
14B16	30791.552	-38214.634	20.329	17.754	26.990	41-07-55	89-59-52	18.786	381.900594
14B18	30811.881	-38196.880	15.957	-18.270	24.257	311-08-02	90-00-07	18.270	291.534390
合計					102.496		360-00-00		1309.458586
								面積	654.729293
								坪数	198.055611

面積計算書

地番: 14-3

測点	X	Y	DX	DY	距離	方向角	夾角	倍横距	倍面積
14B12	30830.918	-38180.253	-39.366	-34.381	52.266	221-07-59	83-20-36	-34.381	1353.442446
14B16	30791.552	-38214.634	-19.730	22.589	29.992	131-08-06	90-00-07	-46.173	910.993290
14B15	30771.822	-38192.045	36.735	32.075	48.767	41-07-32	89-59-26	8.491	311.916885
14B13	30808.557	-38159.970	22.361	-20.283	30.190	317-47-23	96-39-51	20.283	453.548163
合計					161.215		360-00-00		3029.900784
								面積 坪数	1514.950392 458.272493

面積計算書

地番: 14-4-1

測点	X	Y	DX	DY	距離	方向角	夾角	倍横距	倍面積
14B13	30808.557	-38159.970	-23.180	-20.240	30.773	221-07-35	83-20-18	-20.240	469.163200
14B19	30785.377	-38180.210	-14.933	17.121	22.718	131-05-42	89-58-07	-23.359	348.819947
14B20	30770.444	-38163.089	-20.676	21.720	29.988	133-35-22	182-29-40	15.482	-320.105832
(14B24)	30749.768	-38141.369	-13.203	15.065	20.032	131-13-53	177-38-31	52.267	-690.081201
14B23	30736.565	-38126.304	16.267	14.186	21.584	41-05-27	89-51-34	81.518	1326.053306
14B04	30752.832	-38112.118	2.987	-0.012	2.987	359-46-11	138-40-44	95.692	285.832004
14B03	30755.819	-38112.130	52.738	-47.840	71.204	317-47-17	138-01-06	47.840	2522.985920
合計					199.286		900-00-00		3942.667344
								面積 坪数	1971.333672 596.328435

面積計算書

地番: 14-4-2

測点	X	Y	DX	DY	距離	方向角	夾角	倍横距	倍面積
(14B24)	30749.768	-38141.369	-12.677	-10.912	16.727	220-43-15	89-29-22	-10.912	138.331424
14B25	30737.091	-38152.281	-11.714	13.411	17.807	131-08-10	90-24-55	-8.413	98.549882
14B06	30725.377	-38138.870	0.210	2.992	2.999	85-59-07	134-50-57	7.990	1.677900
14B05	30725.587	-38135.878	10.978	9.574	14.566	41-05-31	135-06-24	20.556	225.663768
14B23	30736.565	-38126.304	13.203	-15.065	20.032	311-13-53	90-08-22	15.065	198.903195
合計					72.131		540-00-00		663.126169
								面積 坪数	331.563084 100.297832

面積計算書

地番: 14-4-3

測点	X	Y	DX	DY	距離	方向角	夾角	倍横距	倍面積
(14B27)	30760.171	-38152.298	-13.095	-11.415	17.372	221-04-44	87-29-29	-11.415	149.479425
(14B26)	30747.076	-38163.713	-9.985	11.432	15.179	131-08-05	90-03-21	-11.398	113.809030
14B25	30737.091	-38152.281	12.677	10.912	16.727	40-43-15	89-35-10	10.946	138.762442
(14B24)	30749.768	-38141.369	10.403	-10.929	15.089	313-35-15	92-52-00	10.929	113.694387
合計					64.367		360-00-00		515.745284
								面積 坪数	257.872642 78.006474

面積計算書

地番: 14-4-4

測点	X	Y	DX	DY	距離	方向角	夾角	倍横距	倍面積
14B20	30770.444	-38163.089	-13.575	-11.836	18.010	221-05-06	87-29-37	-11.836	160.673700
14B14	30756.869	-38174.925	-9.793	11.212	14.887	131-08-07	90-03-01	-12.460	122.020780
(14B26)	30747.076	-38163.713	13.095	11.415	17.372	41-04-44	89-56-37	10.167	133.136865
(14B27)	30760.171	-38152.298	10.273	-10.791	14.899	313-35-29	92-30-45	10.791	110.855943
合計					65.168		360-00-00		526.687288
								面積 坪数	263.343644 79.661452

面積計算書

地番: 14-5(保)

測点	X	Y	DX	DY	距離	方向角	夾角	倍横距	倍面積
14B19	30785.377	-38180.210	-13.555	-11.835	17.995	221-07-28	90-01-46	-11.835	160.423425
14B15	30771.822	-38192.045	-14.953	17.120	22.731	131-08-05	90-00-37	-6.550	97.942150
14B14	30756.869	-38174.925	13.575	11.836	18.010	41-05-06	89-57-01	22.406	304.161450
14B20	30770.444	-38163.089	14.933	-17.121	22.718	311-05-42	90-00-36	17.121	255.667893
合計					81.454		360-00-00		818.194918
								面積 坪数	409.097459 123.751981