



画地出来形確認測量図

20街区

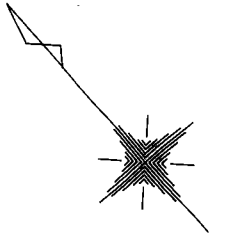

4543.80m²

S=1:500

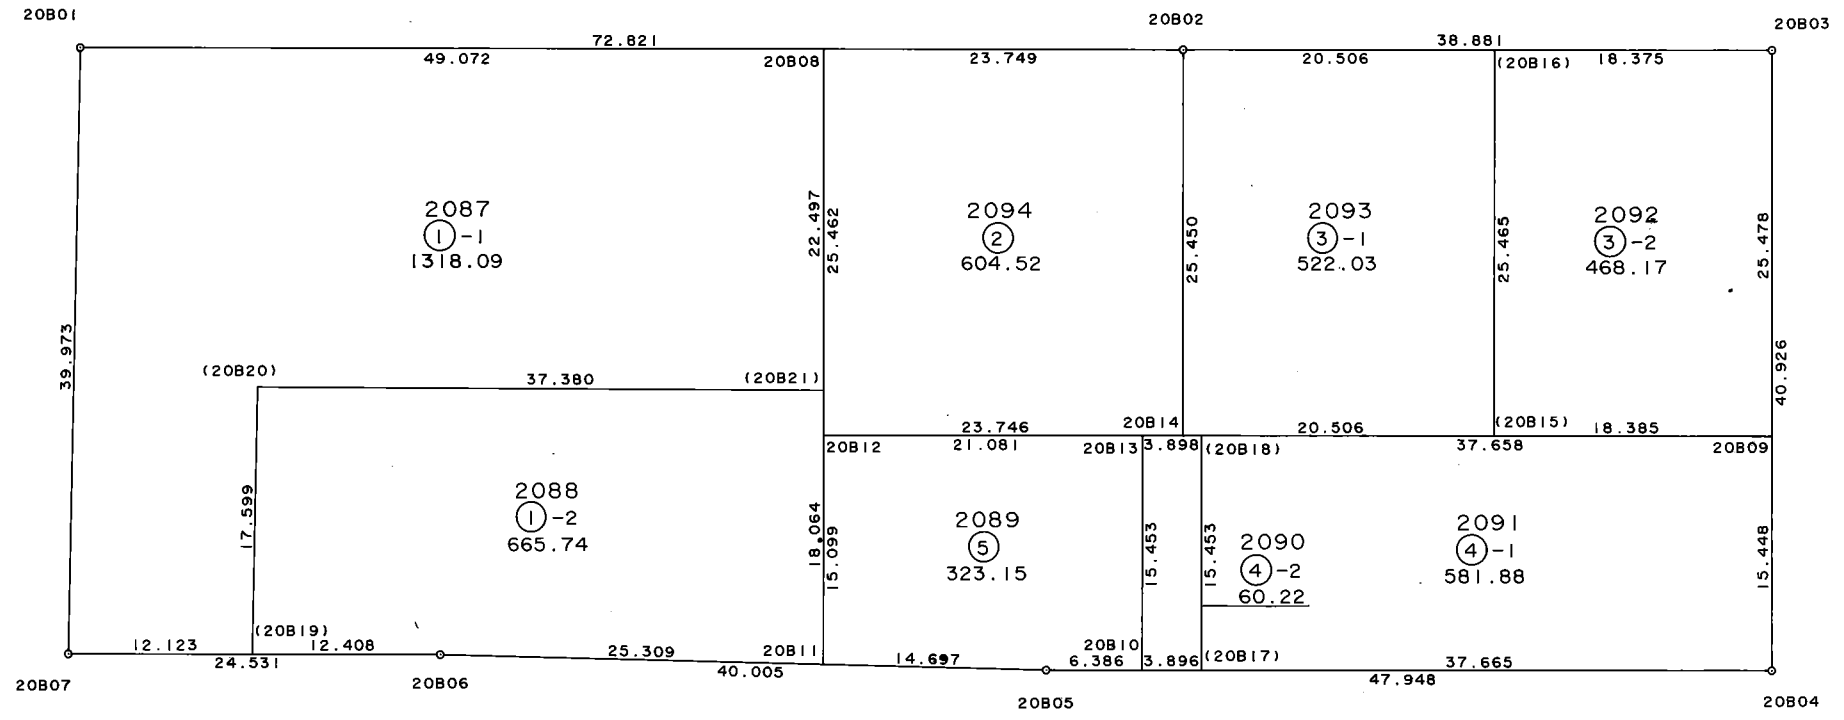

面積計算書

地番: 20-1-1

測点	X	Y	DX	DY	距離	方向角	夾角	倍横距	倍面積
20B01	30715.146	-38354.743	-29.611	-26.852	39.973	222-12-09	91-01-17	-26.852	795.114572
20B07	30685.535	-38381.595	-7.981	9.125	12.123	131-10-26	88-58-17	-44.579	355.784999
(20B19)	30677.554	-38372.470	13.041	11.818	17.599	42-11-00	91-00-34	-23.636	-308.237076
(20B20)	30690.595	-38360.652	-24.709	28.049	37.380	131-22-39	269-11-39	16.231	-401.051779
(20B21)	30665.886	-38332.603	16.949	14.793	22.497	41-06-51	89-44-12	59.073	1001.228277
20B08	30682.835	-38317.810	32.311	-36.933	49.072	311-10-52	90-04-01	36.933	1193.342163
合計					178.644		720-00-00		2636.181156
								面積	1318.090578
								坪数	398.722399

面積計算書

地番: 20-1-2

測点	X	Y	DX	DY	距離	方向角	夾角	倍横距	倍面積
(20B20)	30690.595	-38360.652	-13.041	-11.818	17.599	222-11-00	90-48-21	-11.818	154.118538
(20B19)	30677.554	-38372.470	-8.168	9.340	12.408	131-10-13	88-59-13	-14.296	116.769728
20B06	30669.386	-38363.130	-17.110	18.649	25.309	132-32-08	181-21-55	13.693	-234.287230
20B11	30652.276	-38344.481	13.610	11.878	18.064	41-06-45	88-34-37	44.220	601.834200
(20B21)	30665.886	-38332.603	24.709	-28.049	37.380	311-22-39	90-15-54	28.049	693.062741
合計					110.760		540-00-00		1331.497977
								面積	665.748988
								坪数	201.389068

面積計算書

地番: 20-2

測点	X	Y	DX	DY	距離	方向角	夾角	倍横距	倍面積
20B08	30682.835	-38317.810	-19.183	-16.743	25.462	221-06-53	89-56-07	-16.743	321.180969
20B12	30663.652	-38334.553	-15.626	17.880	23.746	131-09-05	90-02-12	-15.606	243.859356
20B14	30648.026	-38316.673	19.172	16.738	25.450	41-07-21	89-58-16	19.012	364.498064
20B02	30667.198	-38299.935	15.637	-17.875	23.749	311-10-46	90-03-25	17.875	279.511375
合計					98.407		360-00-00		1209.049764
								面積	604.524882
								坪数	182.868776

面積計算書

地番: 20-3-1

測点	X	Y	DX	DY	距離	方向角	夾角	倍横距	倍面積
20B02	30667.198	-38299.935	-19.172	-16.738	25.450	221-07-21	90-00-42	-16.738	320.900936
20B14	30648.026	-38316.673	-13.494	15.440	20.506	131-09-08	90-01-47	-18.036	243.377784
(20B15)	30634.532	-38301.233	19.183	16.748	25.465	41-07-23	89-58-15	14.152	271.477816
(20B16)	30653.715	-38284.485	13.483	-15.450	20.506	311-06-39	89-59-16	15.450	208.312350
合計					91.927		360-00-00		1044.068886
								面積	522.034443
								坪数	157.915419

面積計算書

地番: 20-3-2

測点	X	Y	DX	DY	距離	方向角	夾角	倍横距	倍面積
(20B16)	30653.715	-38284.485	-19.183	-16.748	25.465	221-07-23	90-00-31	-16.748	321.276884
(20B15)	30634.532	-38301.233	-12.099	13.843	18.385	131-09-14	90-01-51	-19.653	237.781647
20B09	30622.433	-38287.390	19.199	16.749	25.478	41-06-04	89-56-50	10.939	210.017861
20B03	30641.632	-38270.641	12.083	-13.844	18.375	311-06-52	90-00-48	13.844	167.277052
合計					87.703		360-00-00		936.353444
								面積	468.176722
								坪数	141.623458

面積計算書

地番: 20-4-1

測点	X	Y	DX	DY	距離	方向角	夾角	倍横距	倍面積
(20B18)	30647.214	-38315.745	-11.640	-10.164	15.453	221-07-38	89-58-31	-10.164	118.308960
(20B17)	30635.574	-38325.909	-24.782	28.364	37.665	131-08-39	90-01-01	8.036	-199.148152
20B04	30610.792	-38297.545	11.641	10.155	15.448	41-05-59	89-57-20	46.555	541.946755
20B09	30622.433	-38287.390	24.781	-28.355	37.658	311-09-07	90-03-08	28.355	702.665255
合計					106.224		360-00-00		1163.772818
								面積	581.886409
								坪数	176.020638

面積計算書

地番: 20-4-2

測点	X	Y	DX	DY	距離	方向角	夾角	倍横距	倍面積
20B13	30649.779	-38318.680	-11.641	-10.163	15.453	221-07-20	89-58-15	-10.163	118.307483
20B10	30638.138	-38328.843	-2.564	2.934	3.896	131-09-00	90-01-40	-17.392	44.593088
(20B17)	30635.574	-38325.909	11.640	10.164	15.453	41-07-38	89-58-38	-4.294	-49.982160
(20B18)	30647.214	-38315.745	2.565	-2.935	3.898	311-09-05	90-01-27	2.935	7.528275
合計					38.700		360-00-00		120.446686
								面積	60.223343
								坪数	18.217561

面積計算書

地番: 20-5

測点	X	Y	DX	DY	距離	方向角	夾角	倍横距	倍面積
20B12	30663.652	-38334.553	-11.376	-9.928	15.099	221-06-42	89-57-30	-9.928	112.940928
20B11	30652.276	-38344.481	-9.936	10.829	14.697	132-32-15	91-25-33	-9.027	89.692272
20B05	30642.340	-38333.652	-4.202	4.809	6.386	131-08-47	178-36-32	6.611	-27.779422
20B10	30638.138	-38328.843	11.641	10.163	15.453	41-07-20	89-58-33	21.583	251.247703
20B13	30649.779	-38318.680	13.873	-15.873	21.081	311-09-12	90-01-52	15.873	220.206129
合計					72.716		540-00-00		646.307610
								面積	323.153805
								坪数	97.754026