
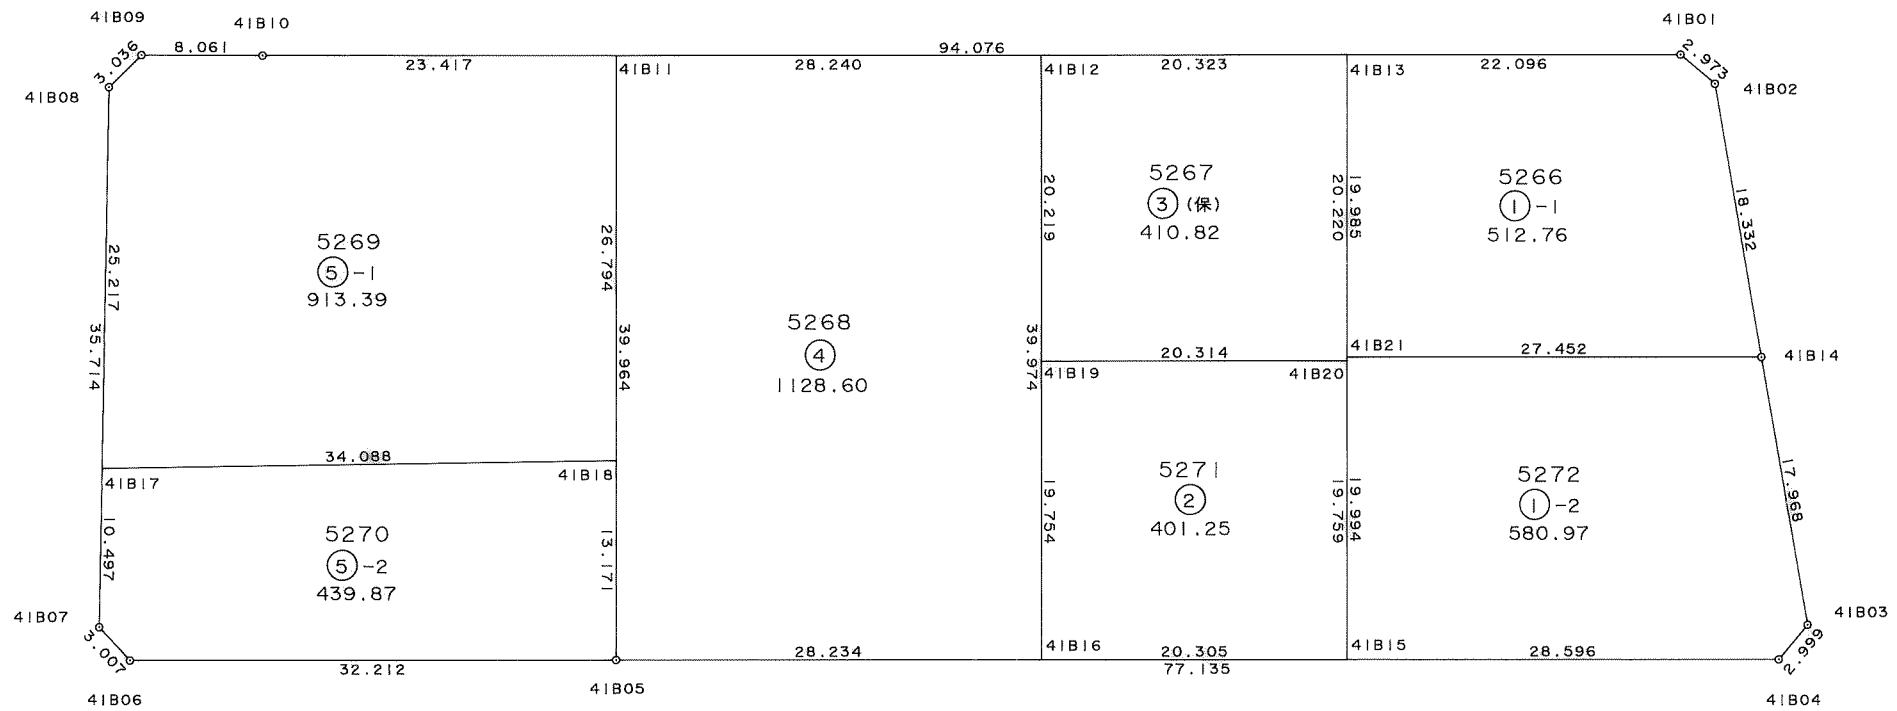


画地出来形確認測量図

4387.66m²

S=1:500

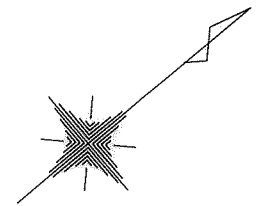

面積計算書

地番: 41-1-1

測点	X	Y	DX	DY	距離	方向角	夾角	倍横距	倍面積
41B01	30480.889	-37844.369	-16.904	-14.230	22.096	220-05-28	139-45-11	-14.230	240.543920
41B13	30463.985	-37858.599	-12.880	15.281	19.985	130-07-36	90-02-08	-13.179	169.745520
41B21	30451.105	-37843.318	20.996	17.686	27.452	40-06-33	89-58-57	19.788	415.468848
41B14	30472.101	-37825.632	9.287	-15.806	18.332	300-26-13	80-19-40	21.668	201.230716
41B02	30481.388	-37841.438	-0.499	-2.931	2.973	260-20-17	139-54-04	2.931	-1.462569
合計					90.838		540-00-00		1025.526435
								面積	512.763217
								坪数	155.110873

面積計算書

地番: 41-1-2

測点	X	Y	DX	DY	距離	方向角	夾角	倍横距	倍面積
41B14	30472.101	-37825.632	-20.996	-17.686	27.452	220-06-33	99-50-48	-17.686	371.335256
41B21	30451.105	-37843.318	-12.886	15.288	19.994	130-07-37	90-01-04	-20.084	258.802424
41B15	30438.219	-37828.030	21.871	18.423	28.596	40-06-33	89-58-56	13.627	298.036117
41B04	30460.090	-37809.607	2.956	-0.506	2.999	350-17-11	130-10-38	31.544	93.244064
41B03	30463.046	-37810.113	9.055	-15.519	17.968	300-15-45	129-58-34	15.519	140.524545
合計					97.009		540-00-00		1161.942406
								面積	580.971203
								坪数	175.743788

面積計算書

地番: 41-2

測点	X	Y	DX	DY	距離	方向角	夾角	倍横距	倍面積
41B20	30450.954	-37843.138	-15.540	-13.083	20.314	220-05-38	89-57-55	-13.083	203.309820
41B19	30435.414	-37856.221	-12.725	15.110	19.754	130-06-10	90-00-32	-11.056	140.687600
41B16	30422.689	-37841.111	15.530	13.081	20.305	40-06-27	90-00-17	17.135	266.106550
41B15	30438.219	-37828.030	12.735	-15.108	19.759	310-07-43	90-01-16	15.108	192.400380
合計					80.132		360-00-00		802.504350
								面積	401.252175
								坪数	121.378782

面積計算書

地番: 41-3(保)

測点	X	Y	DX	DY	距離	方向角	夾角	倍横距	倍面積
41B13	30463.985	-37858.599	-15.547	-13.088	20.323	220-05-31	89-58-00	-13.088	203.479136
41B12	30448.438	-37871.687	-13.024	15.466	20.219	130-06-03	90-00-32	-10.710	139.487040
41B19	30435.414	-37856.221	15.540	13.083	20.314	40-05-38	89-59-35	17.839	277.218060
41B20	30450.954	-37843.138	13.031	-15.461	20.220	310-07-31	90-01-53	15.461	201.472291
合計					81.076		360-00-00		821.656527
								面積	410.828263
								坪数	124.275549

面積計算書

地番: 41-4

測点	X	Y	DX	DY	距離	方向角	夾角	倍横距	倍面積
41B12	30448.438	-37871.687	-21.605	-18.186	28.240	220-05-20	89-59-14	-18.186	392.908530
41B11	30426.833	-37889.873	-25.738	30.573	39.964	130-05-33	90-00-13	-5.799	149.254662
41B05	30401.095	-37859.300	21.594	18.189	28.234	40-06-29	90-00-56	42.963	927.743022
41B16	30422.689	-37841.111	25.749	-30.576	39.974	310-06-06	89-59-37	30.576	787.301424
合計					136.412		360-00-00		2257.207638
								面積	1128.603819
								坪数	341.402655

面積計算書

地番: 41-5-1

測点	X	Y	DX	DY	距離	方向角	夾角	倍横距	倍面積
41B11	30426.833	-37889.873	-17.914	-15.081	23.417	220-05-33	89-59-57	-15.081	270.161034
41B10	30408.919	-37904.954	-6.145	-5.217	8.061	220-19-50	180-14-17	-35.379	217.403955
41B09	30402.774	-37910.171	-3.027	0.228	3.036	175-41-33	135-21-43	-40.368	122.193936
41B08	30399.747	-37909.943	-16.573	19.006	25.217	131-05-17	135-23-44	-21.134	350.253782
41B17	30383.174	-37890.937	26.403	21.561	34.088	39-14-08	88-08-51	19.433	513.089499
41B18	30409.577	-37869.376	17.256	-20.497	26.794	310-05-36	90-51-28	20.497	353.696232
合計					120.613		720-00-00		1826.798438
								面積	913.399219
								坪数	276.303263

面積計算書

地番: 41-5-2

測点	X	Y	DX	DY	距離	方向角	夾角	倍横距	倍面積
41B18	30409.577	-37869.376	-26.403	-21.561	34.088	219-14-08	89-08-41	-21.561	569.275083
41B17	30383.174	-37890.937	-6.899	7.912	10.497	131-05-14	91-51-06	-35.210	242.913790
41B07	30376.275	-37883.025	0.158	3.003	3.007	86-59-18	135-54-04	-24.295	-3.838610
41B06	30376.433	-37880.022	24.662	20.722	32.212	40-02-18	133-03-00	-0.570	-14.057340
41B05	30401.095	-37859.300	8.482	-10.076	13.171	310-05-27	90-03-09	10.076	85.464632
合計					92.975		540-00-00		879.757555
								面積	439.878777
								坪数	133.063330