
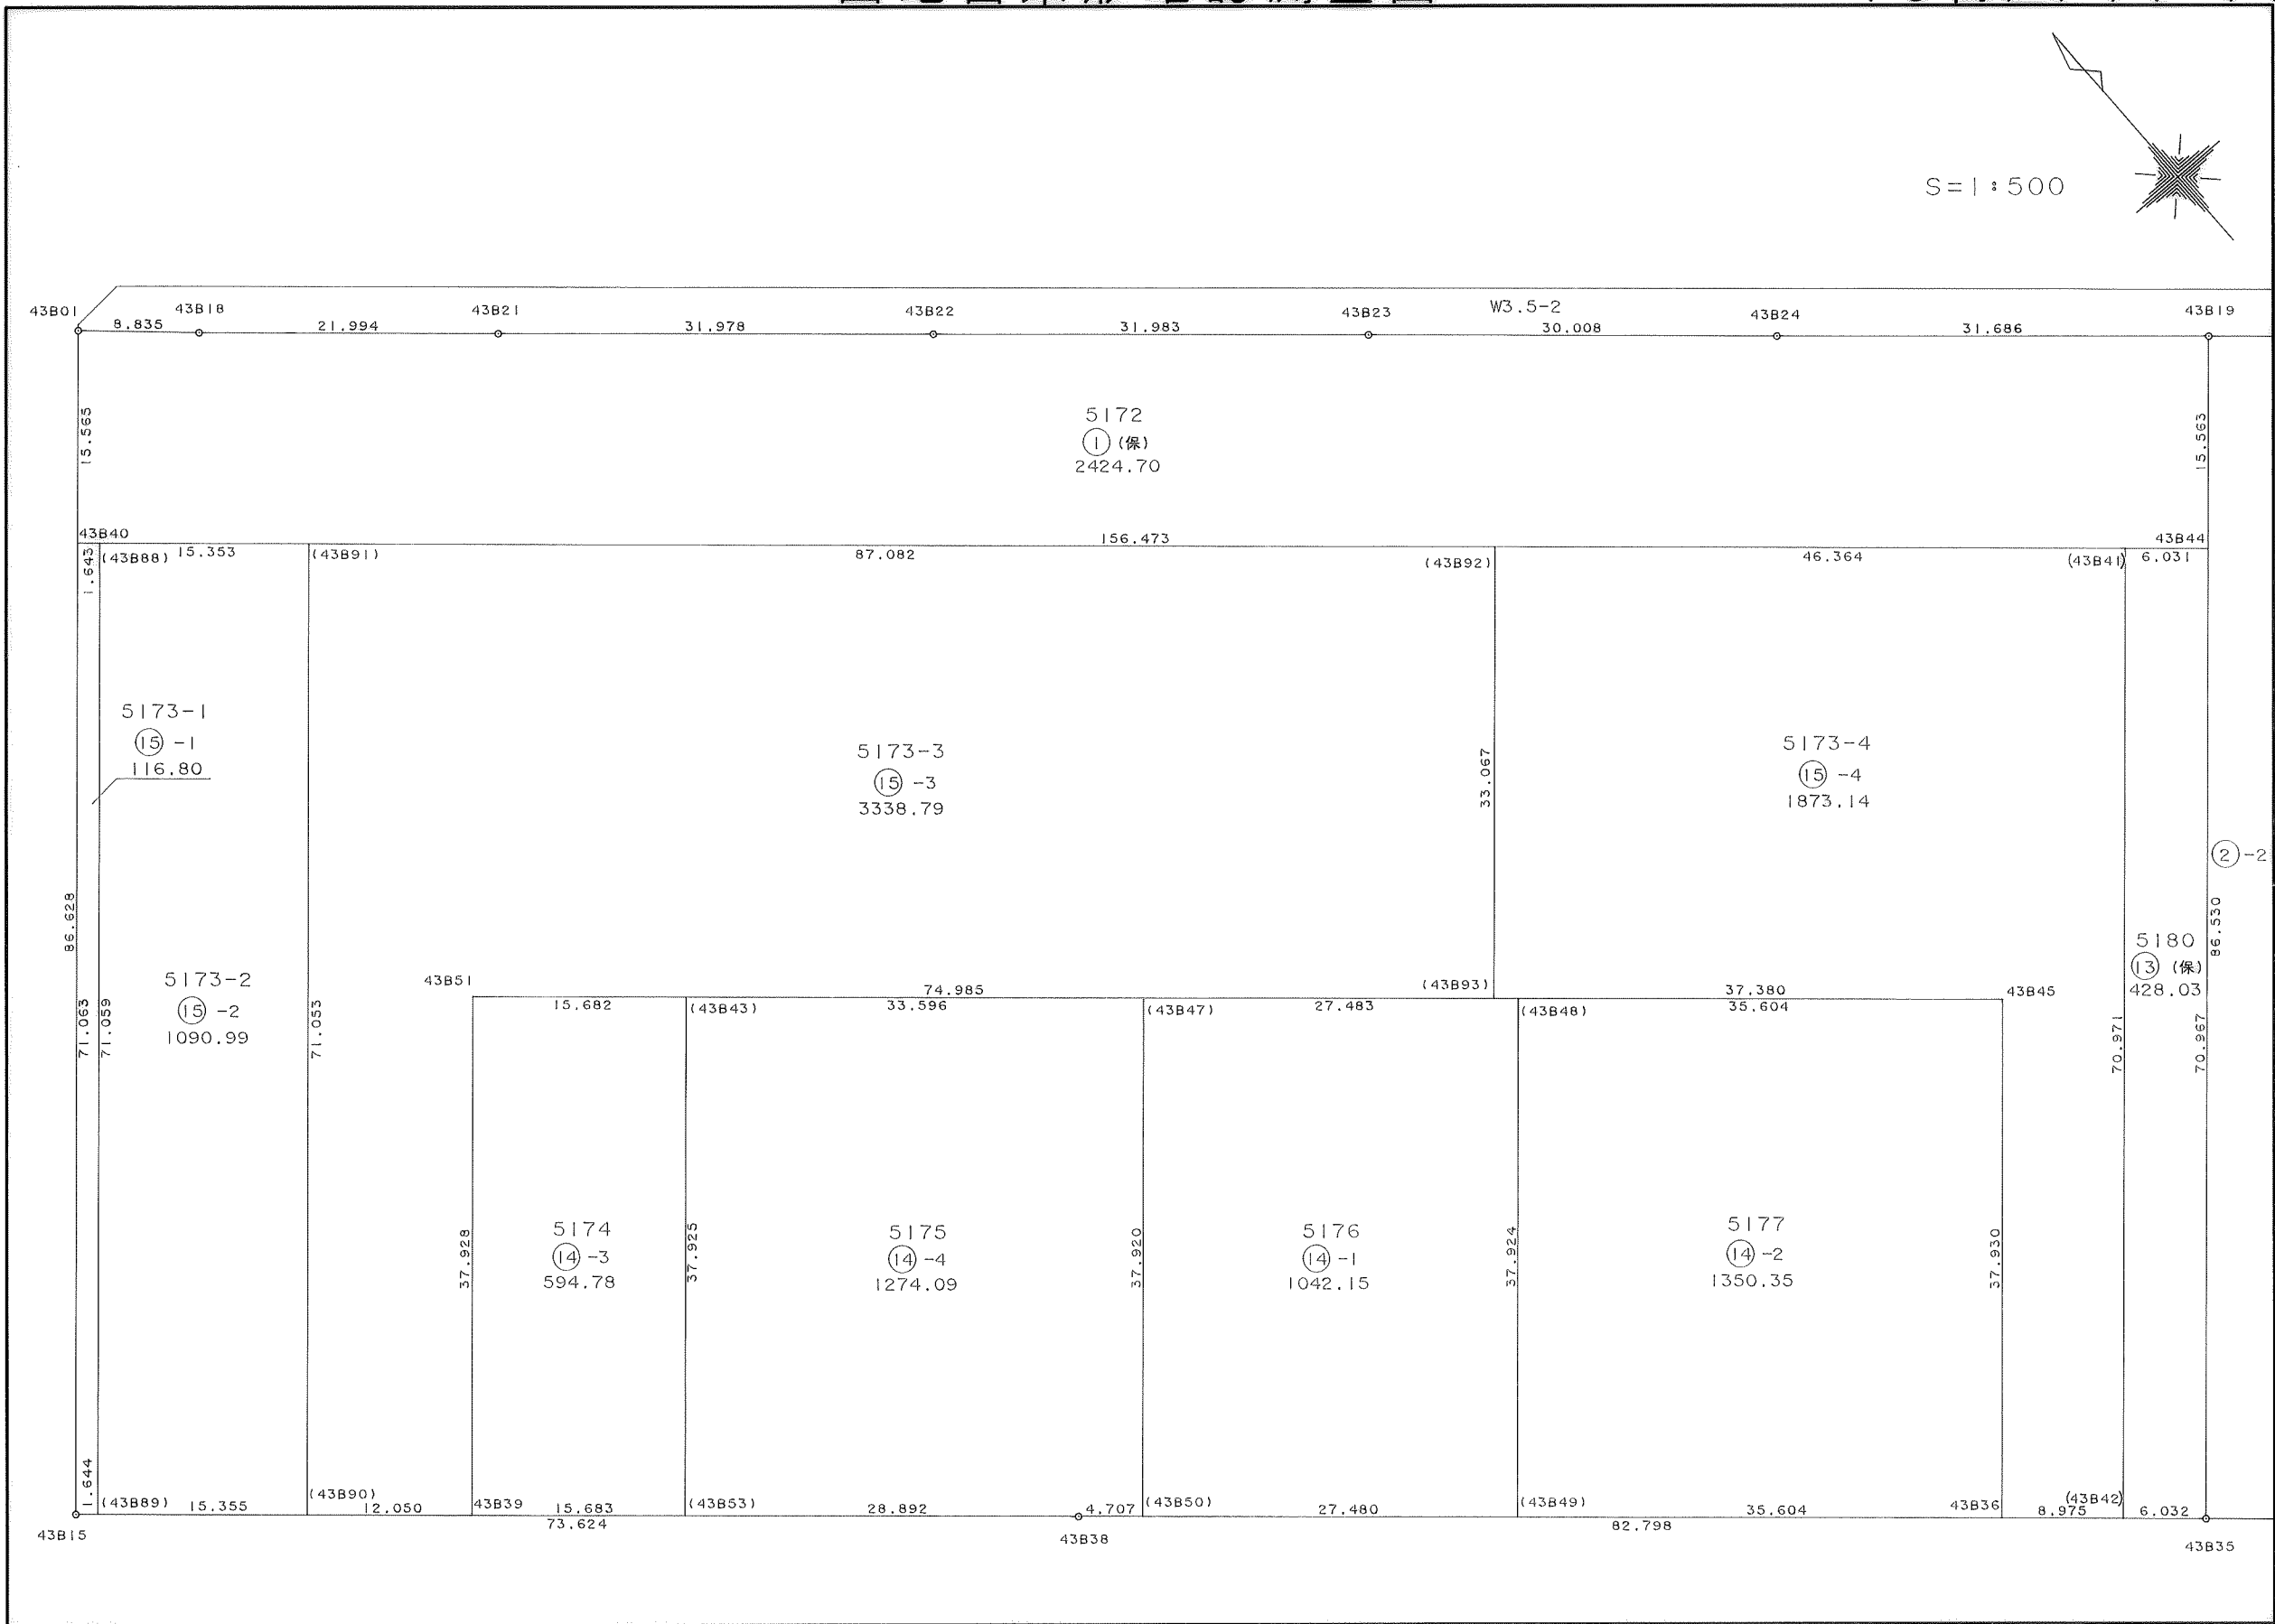



画地出来形確認測量図

S=1:500

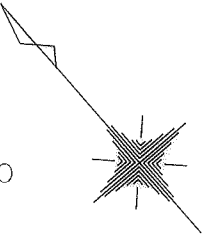


画地出来形確認測量図


43街区(2/4)

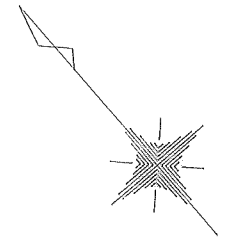


S=1:500

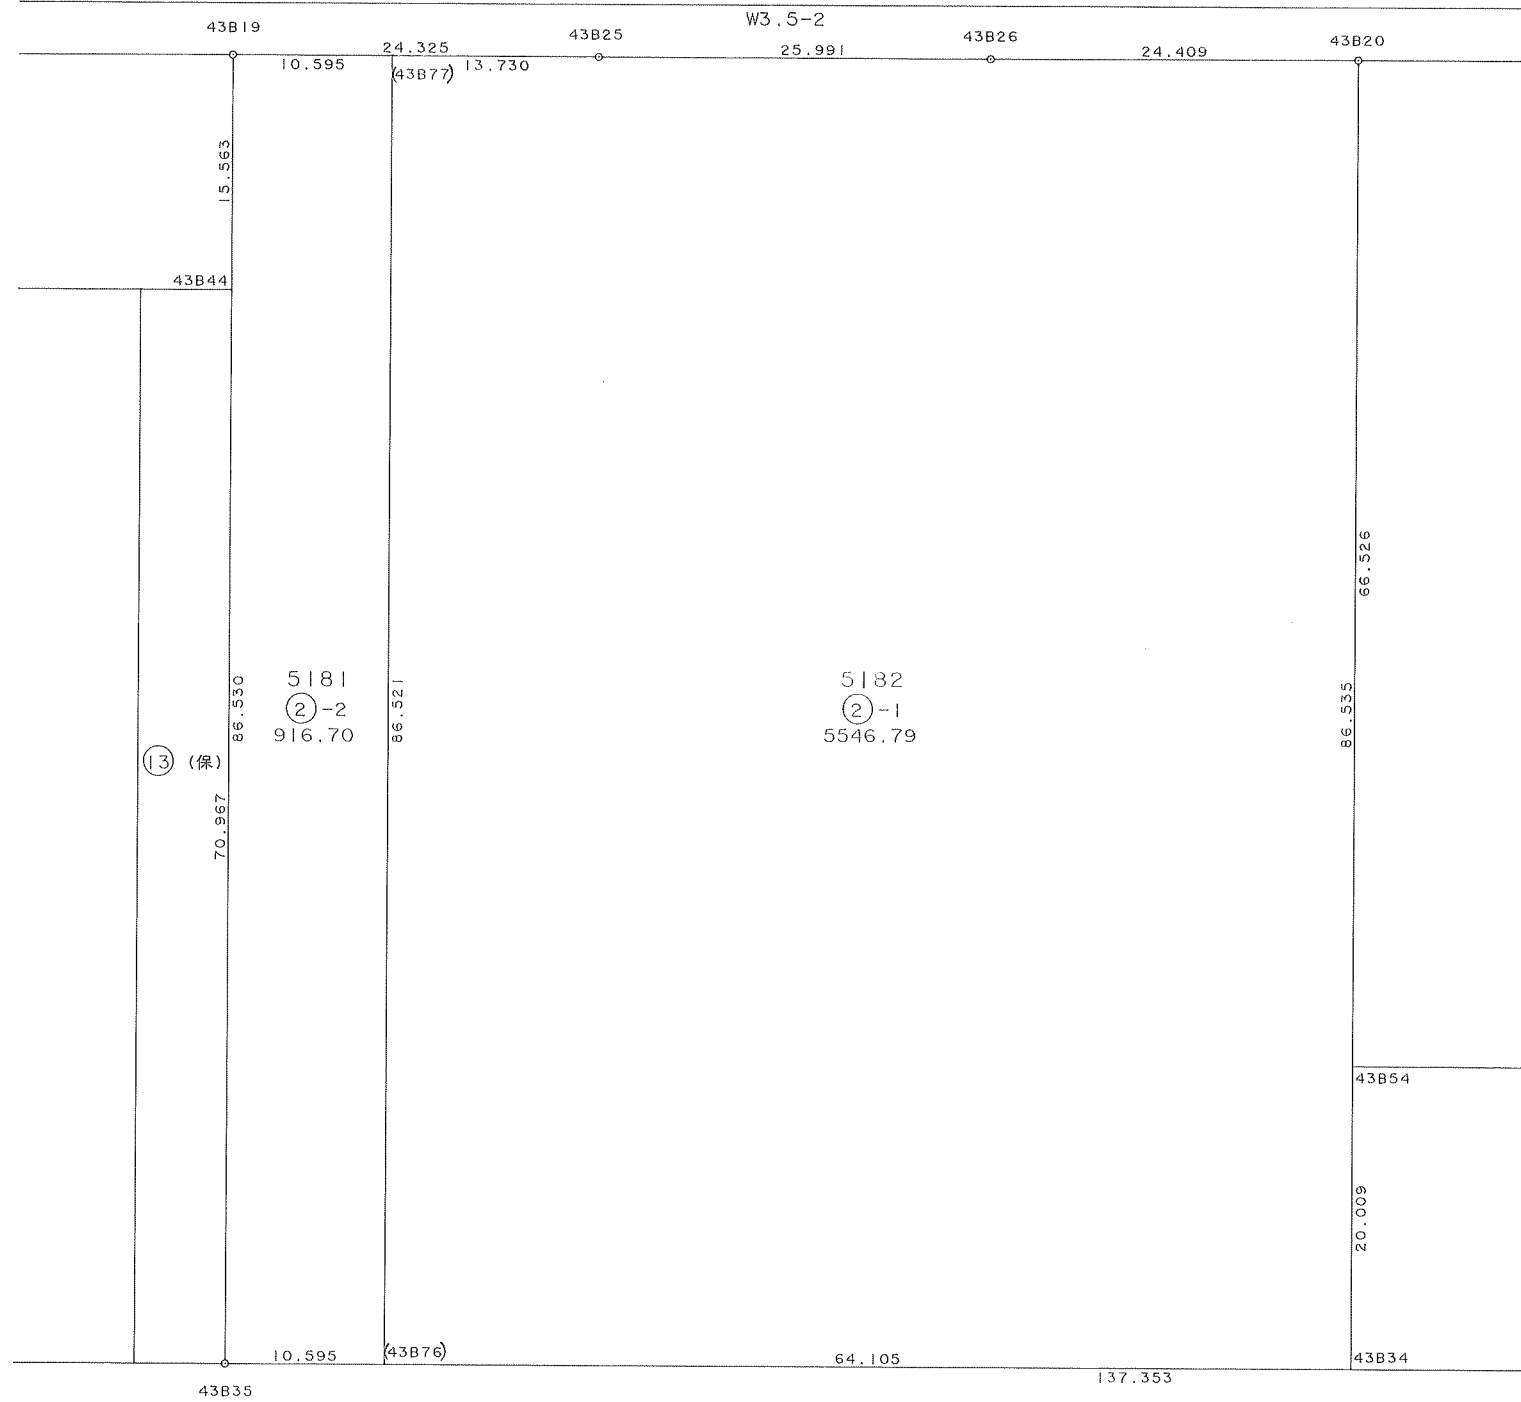

画地出来形確認測量図

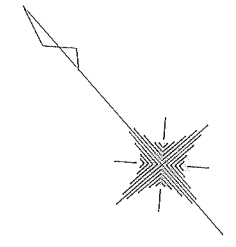

S=1:500

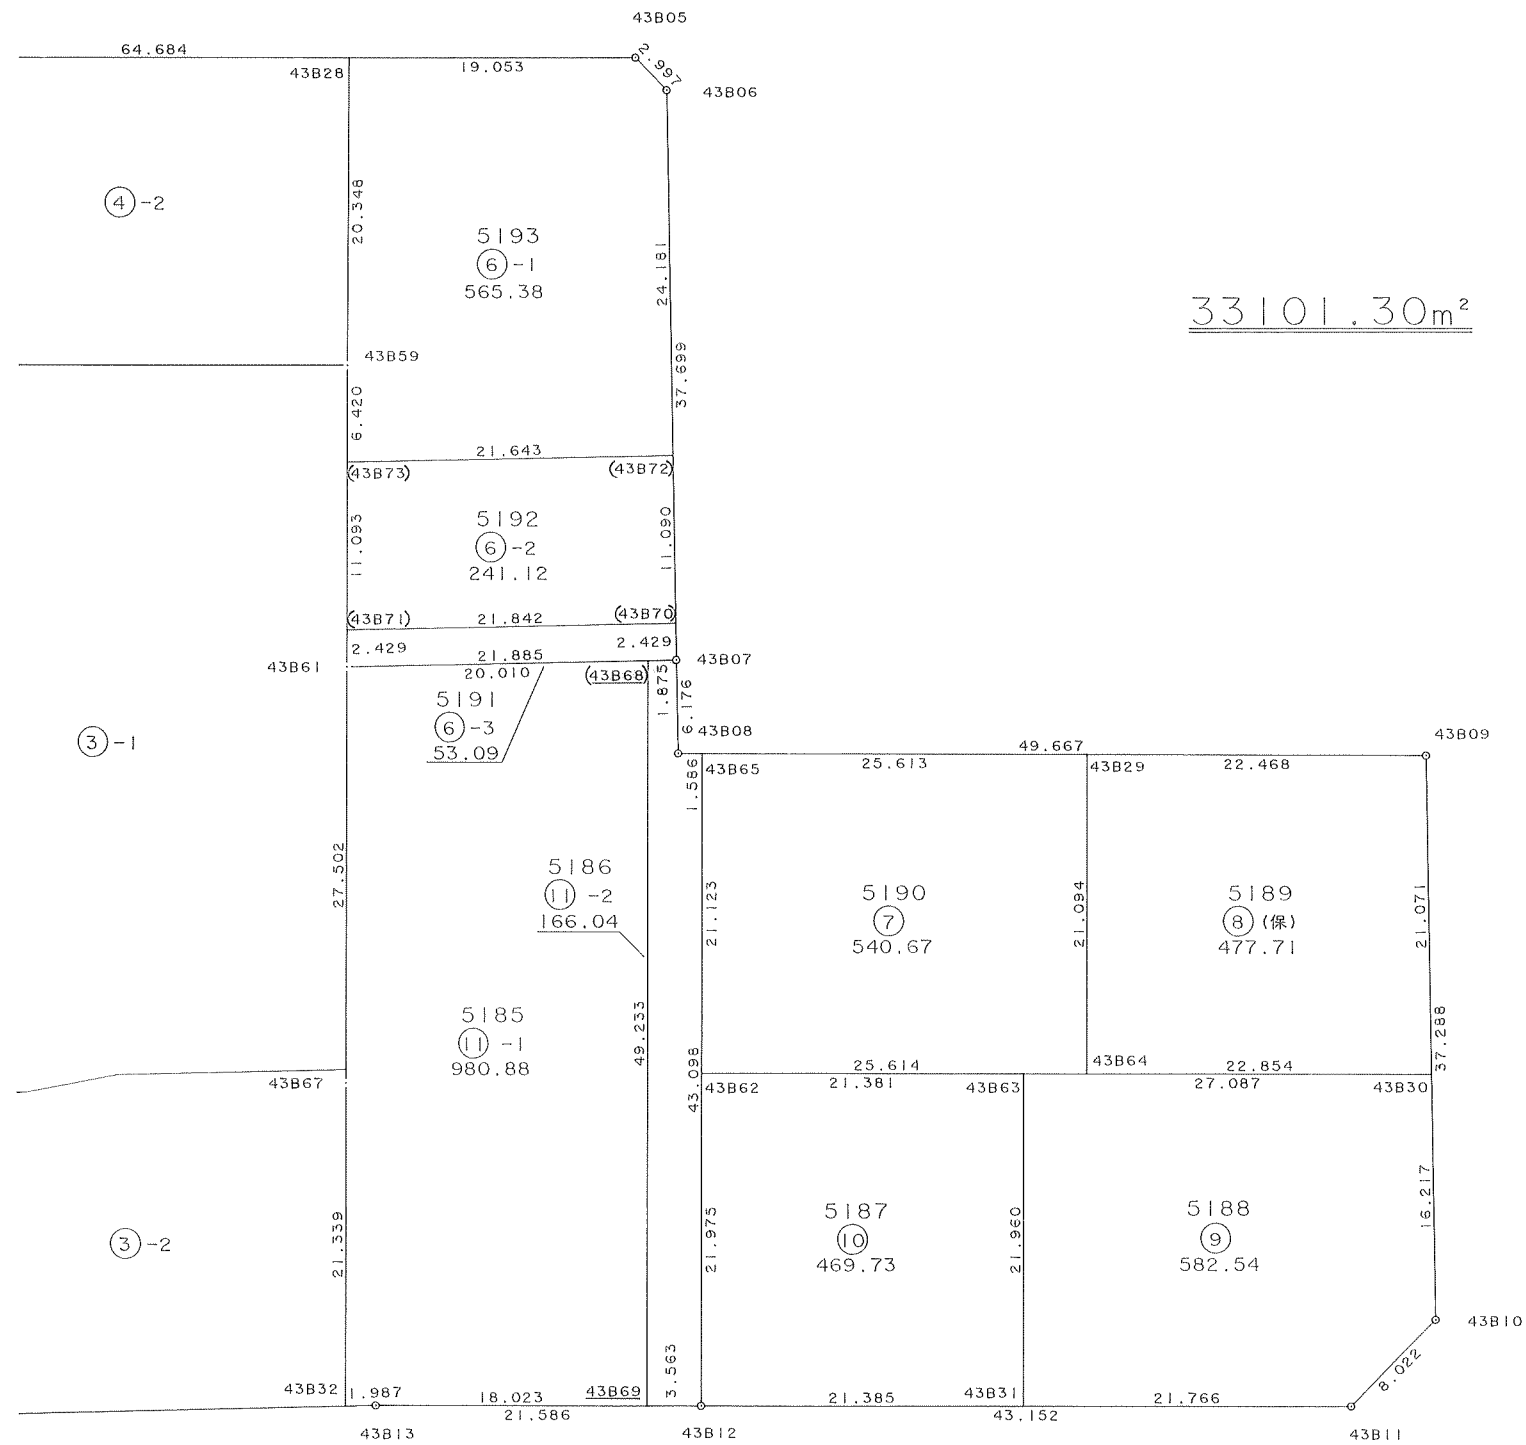

面積計算書

地番: 43-1(保)

測点	X	Y	DX	DY	距離	方向角	夾角	倍横距	倍面積
43B40	30588.667	-38164.229	-103.018	117.776	156.473	131-10-34	90-03-36	117.776	-12133.047968
43B44	30485.649	-38046.453	11.718	10.242	15.563	41-09-17	89-58-43	245.794	2880.214092
43B19	30497.367	-38036.211	20.803	-23.901	31.686	311-02-09	89-52-52	232.135	4829.104405
43B24	30518.170	-38060.112	19.777	-22.569	30.008	311-13-40	180-11-31	185.665	3671.896705
43B23	30537.947	-38082.681	21.049	-24.080	31.983	311-09-27	179-55-47	139.016	2926.147784
43B22	30558.996	-38106.761	21.019	-24.100	31.978	311-05-37	179-56-10	90.836	1909.281884
43B21	30580.015	-38130.861	14.472	-16.562	21.994	311-08-50	180-03-13	50.174	726.118128
43B18	30594.487	-38147.423	5.906	-6.571	8.835	311-56-57	180-48-07	27.041	159.704146
43B01	30600.393	-38153.994	-11.726	-10.235	15.565	221-06-58	89-10-01	10.235	-120.015610
合計					344.085		1260-00-00		4849.403566
								面積 坪数	2424.701783 733.472289

面積計算書

地番: 43-2-1

測点	X	Y	DX	DY	距離	方向角	夾角	倍横距	倍面積
(43B77)	30490.390	-38028.238	-65.143	-56.941	86.521	221-09-23	89-58-18	-56.941	3709.307563
(43B76)	30425.247	-38085.179	-42.175	48.277	64.105	131-08-26	89-59-03	-65.605	2766.890875
43B34	30383.072	-38036.902	65.137	56.969	86.535	41-10-23	90-01-57	39.641	2582.095817
43B20	30448.209	-37979.933	16.029	-18.408	24.409	311-02-53	89-52-30	78.202	1253.499858
43B26	30464.238	-37998.341	17.111	-19.564	25.991	311-10-25	180-07-32	40.230	688.375530
43B25	30481.349	-38017.905	9.041	-10.333	13.730	311-11-05	180-00-40	10.333	93.420653
合計					301.291		720-00-00		11093.590296
								面積 坪数	5546.795148 1677.905532

面積計算書

地番: 43-2-2

測点	X	Y	DX	DY	距離	方向角	夾角	倍横距	倍面積
43B19	30497.367	-38036.211	-65.150	-56.947	86.530	221-09-23	89-58-05	-56.947	3710.097050
43B35	30432.217	-38093.158	-6.970	7.979	10.595	131-08-19	89-58-56	-105.915	738.227550
(43B76)	30425.247	-38085.179	65.143	56.941	86.521	41-09-23	90-01-04	-40.995	-2670.537285
(43B77)	30490.390	-38028.238	6.977	-7.973	10.595	311-11-18	90-01-55	7.973	55.627621
合計					194.241		360-00-00		1833.414936
								面積 坪数	916.707468 277.304009

面積計算書

地番: 43-3-1

測点	X	Y	DX	DY	距離	方向角	夾角	倍横距	倍面積
43B20	30448.209	-37979.933	-50.076	-43.796	66.526	221-10-21	89-58-47	-43.796	2193.128496
43B54	30398.133	-38023.729	-29.970	34.240	45.504	131-11-43	90-01-22	-53.352	1598.959440
43B55	30368.163	-37989.489	-14.995	-13.183	19.966	221-19-14	270-07-31	-32.295	484.263525
43B33	30353.168	-38002.672	-7.926	9.073	12.047	131-08-23	89-49-09	-36.405	288.546030
43B87	30345.242	-37993.599	1.377	1.188	1.819	40-47-09	89-38-46	-26.144	-36.000288
43B86	30346.619	-37992.411	0.902	-1.061	1.393	310-22-09	89-35-00	-26.017	-23.467334
43B85	30347.521	-37993.472	13.860	12.129	18.418	41-11-22	270-49-13	-14.949	-207.193140
43B84	30361.381	-37981.343	0.090	1.448	1.451	86-26-36	225-15-14	-1.372	-0.123480
43B83	30361.471	-37979.895	-14.887	17.717	23.141	130-02-21	223-35-45	17.793	-264.884391
43B82	30346.584	-37962.178	-3.100	5.317	6.155	120-14-37	170-12-16	40.827	-126.563700
43B81	30343.484	-37956.861	-9.683	11.620	15.126	129-48-17	189-33-40	57.764	-559.328812
43B80	30333.801	-37945.241	20.015	17.516	26.597	41-11-26	91-23-09	86.900	1739.303500
43B61	30353.816	-37927.725	15.018	13.120	19.942	41-08-28	179-57-02	117.536	1765.155648
43B59	30368.834	-37914.605	44.227	-50.735	67.306	311-04-46	89-56-18	79.921	3534.666067
(43B74)	30413.061	-37965.340	15.267	13.484	20.369	41-27-05	270-22-19	42.670	651.442890
(43B75)	30428.328	-37951.856	3.570	-4.099	5.436	311-03-15	89-36-10	52.055	185.836350
43B17	30431.898	-37955.955	1.246	-3.387	3.609	290-11-51	159-08-36	44.569	55.532974
43B03	30433.144	-37959.342	-0.211	-3.137	3.144	266-09-07	155-57-16	38.045	-8.027495
43B02	30432.933	-37962.479	15.276	-17.454	23.195	311-11-34	225-02-27	17.454	266.627304
合計					381.144		3060-00-00		11537.873584
								面積	5768.936792
								坪数	1745.103379

面積計算書

地番: 43-3-2

測点	X	Y	DX	DY	距離	方向角	夾角	倍横距	倍面積
43B83	30361.471	-37979.895	-0.090	-1.448	1.451	266-26-36	136-24-15	-1.448	0.130320
43B84	30361.381	-37981.343	-13.860	-12.129	18.418	221-11-22	134-44-46	-15.025	208.246500
43B85	30347.521	-37993.472	-0.902	1.061	1.393	130-22-09	89-10-47	-26.093	23.535886
43B86	30346.619	-37992.411	-1.377	-1.188	1.819	220-47-09	270-25-00	-26.220	36.104940
43B87	30345.242	-37993.599	-3.391	3.881	5.154	131-08-42	90-21-33	-23.527	79.780057
43B14	30341.851	-37989.718	-24.801	29.842	38.803	129-43-45	178-35-03	10.196	-252.870996
43B32	30317.050	-37959.876	16.070	14.039	21.339	41-08-27	91-24-42	54.077	869.017390
43B67	30333.120	-37945.837	0.681	0.596	0.905	41-11-31	180-03-04	68.712	46.792872
43B80	30333.801	-37945.241	9.683	-11.620	15.126	309-48-17	88-36-46	57.688	558.592904
43B81	30343.484	-37956.861	3.100	-5.317	6.155	300-14-37	170-26-20	40.751	126.328100
43B82	30346.584	-37962.178	14.887	-17.717	23.141	310-02-21	189-47-44	17.717	263.752979
合計					133.704		1620-00-00		1959.410952
								面積	979.705476
								坪数	296.360906

面積計算書

地番: 43-4-1(保)

測点	X	Y	DX	DY	距離	方向角	夾角	倍横距	倍面積
43B66	30412.210	-37952.186	-5.987	-5.309	8.002	221-33-55	180-11-36	-5.309	31.784983
43B57	30406.223	-37957.495	-19.653	22.544	29.908	131-04-50	89-30-55	11.926	-234.381678
43B58	30386.570	-37934.951	15.249	13.466	20.344	41-26-49	90-21-59	47.936	730.976064
43B27	30401.819	-37921.485	12.272	-14.084	18.680	311-04-01	89-37-12	47.318	580.686496
43B16	30414.091	-37935.569	7.402	-8.441	11.227	311-14-52	180-10-51	24.793	183.517786
43B04	30421.493	-37944.010	-9.283	-8.176	12.370	221-22-19	90-07-27	8.176	-75.897808
合計					100.531		720-00-00		1216.685843
								面積	608.342921
								坪数	184.023733

面積計算書

地番: 43-4-2

測点	X	Y	DX	DY	距離	方向角	夾角	倍横距	倍面積
43B58	30386.570	-37934.951	-17.736	20.346	26.991	131-04-45	89-37-56	20.346	-360.856656
43B59	30368.834	-37914.605	15.280	13.438	20.348	41-19-48	90-15-03	54.130	827.106400
43B28	30384.114	-37901.167	17.705	-20.318	26.950	311-04-07	89-44-19	47.250	836.561250
43B27	30401.819	-37921.485	-15.249	-13.466	20.344	221-26-49	90-22-42	13.466	-205.343034
合計					94.633		360-00-00		1097.467960
								面積	548.733980
								坪数	165.992028

面積計算書

地番: 43-5(保)

測点	X	Y	DX	DY	距離	方向角	夾角	倍横距	倍面積
(43B75)	30428.328	-37951.856	-15.267	-13.484	20.369	221-27-05	90-23-27	-13.484	205.860228
(43B74)	30413.061	-37965.340	-6.838	7.845	10.407	131-04-36	89-37-31	-19.123	130.763074
43B57	30406.223	-37957.495	5.987	5.309	8.002	41-33-55	90-29-19	-5.969	-35.736403
43B66	30412.210	-37952.186	9.283	8.176	12.370	41-22-19	179-48-24	7.516	69.771028
43B04	30421.493	-37944.010	6.835	-7.846	10.406	311-03-38	89-41-19	7.846	53.627410
合計					61.554		540-00-00		424.285337
								面積	212.142668
								坪数	64.173157

面積計算書

地番: 43-6-1

測点	X	Y	DX	DY	距離	方向角	夾角	倍横距	倍面積
(43B73)	30363.999	-37918.829	-13.889	16.598	21.643	129-55-20	88-46-51	16.598	-230.529622
(43B72)	30350.110	-37902.231	18.494	15.578	24.181	40-06-30	90-11-10	48.774	902.026356
43B06	30368.604	-37886.653	2.993	-0.149	2.997	357-09-00	137-02-30	64.203	192.159579
43B05	30371.597	-37886.802	12.517	-14.365	19.053	311-04-03	133-55-03	49.689	621.957213
43B28	30384.114	-37901.167	-15.280	-13.438	20.348	221-19-48	90-15-45	21.886	-334.418080
43B59	30368.834	-37914.605	-4.835	-4.224	6.420	221-08-29	179-48-41	4.224	-20.423040
合計					94.642		720-00-00		1130.772406
								面積	565.386203
								坪数	171.029326

面積計算書

地番: 43-6-2

測点	X	Y	DX	DY	距離	方向角	夾角	倍横距	倍面積
(43B71)	30355.645	-37926.127	-14.017	16.751	21.842	129-55-20	88-46-55	16.751	-234.798767
(43B70)	30341.628	-37909.376	8.482	7.145	11.090	40-06-35	90-11-15	40.647	344.767854
(43B72)	30350.110	-37902.231	13.889	-16.598	21.643	309-55-20	89-48-45	31.194	433.253466
(43B73)	30363.999	-37918.829	-8.354	-7.298	11.093	221-08-25	91-13-05	7.298	-60.967492
合計					65.668		360-00-00		482.255061
								面積	241.127530
								坪数	72.941077

面積計算書

地番: 43-6-3

測点	X	Y	DX	DY	距離	方向角	夾角	倍横距	倍面積
43B61	30353.816	-37927.725	-14.045	16.784	21.885	129-55-22	88-46-44	16.784	-235.731280
43B07	30339.771	-37910.941	1.857	1.565	2.429	40-07-22	90-12-00	35.133	65.241981
(43B70)	30341.628	-37909.376	14.017	-16.751	21.842	309-55-20	89-47-58	19.947	279.597099
(43B71)	30355.645	-37926.127	-1.829	-1.598	2.429	221-08-38	91-13-18	1.598	-2.922742
合計					48.585		360-00-00		106.185058
								面積	53.092529
								坪数	16.060490

面積計算書

地番: 43-7

測点	X	Y	DX	DY	距離	方向角	夾角	倍横距	倍面積
43B62	30318.099	-37927.630	-16.869	19.275	25.614	131-11-30	89-59-38	19.275	-325.149975
43B64	30301.230	-37908.355	15.873	13.893	21.094	41-11-40	90-00-10	52.443	832.427739
43B29	30317.103	-37894.462	16.890	-19.255	25.613	311-15-23	90-03-43	47.081	795.198090
43B65	30333.993	-37913.717	-15.894	-13.913	21.123	221-11-52	89-56-29	13.913	-221.133222
合計					93.444		360-00-00		1081.342632
								面積	540.671316
								坪数	163.553073

面積計算書

地番: 43-8(保)

測点	X	Y	DX	DY	距離	方向角	夾角	倍横距	倍面積
43B64	30301.230	-37908.355	-15.051	17.198	22.854	131-11-28	89-59-48	17.198	-258.847098
43B30	30286.179	-37891.157	16.107	13.585	21.071	40-08-42	88-57-14	47.981	772.829967
43B09	30302.286	-37877.572	14.817	-16.890	22.468	311-15-34	91-06-52	44.676	661.964292
43B29	30317.103	-37894.462	-15.873	-13.893	21.094	221-11-40	89-56-06	13.893	-220.523589
合計					87.487		360-00-00		955.423572
								面積	477.711786
								坪数	144.507815

面積計算書

地番: 43-9

測点	X	Y	DX	DY	距離	方向角	夾角	倍横距	倍面積
43B31	30287.492	-37926.001	-14.323	16.390	21.766	131-08-59	89-57-44	16.390	-234.753970
43B11	30273.169	-37909.611	0.614	7.998	8.022	85-36-36	134-27-37	40.778	25.037692
43B10	30273.783	-37901.613	12.396	10.456	16.217	40-08-51	134-32-15	59.232	734.239872
43B30	30286.179	-37891.157	17.839	-20.383	27.087	311-11-32	91-02-41	49.305	879.551895
43B63	30304.018	-37911.540	-16.526	-14.461	21.960	221-11-15	89-59-43	14.461	-238.982486
合計					95.052		540-00-00		1165.093003
								面積	582.546501
								坪数	176.220316

面積計算書

地番: 43-10

測点	X	Y	DX	DY	距離	方向角	夾角	倍横距	倍面積
43B12	30301.564	-37942.104	-14.072	16.103	21.385	131-08-58	89-57-07	16.103	-226.601416
43B31	30287.492	-37926.001	16.526	14.461	21.960	41-11-15	90-02-17	46.667	771.218842
43B63	30304.018	-37911.540	14.081	-16.090	21.381	311-11-26	90-00-11	45.038	634.180078
43B62	30318.099	-37927.630	-16.535	-14.474	21.975	221-11-51	90-00-25	14.474	-239.327590
合計					86.701		360-00-00		939.469914
								面積	469.734957
								坪数	142.094824

面積計算書

地番: 43-11-1

測点	X	Y	DX	DY	距離	方向角	夾角	倍横距	倍面積
43B61	30353.816	-37927.725	-20.696	-18.112	27.502	221-11-26	91-16-09	-18.112	374.845952
43B67	30333.120	-37945.837	-16.070	-14.039	21.339	221-08-27	179-57-01	-50.263	807.726410
43B32	30317.050	-37959.876	-1.270	1.528	1.987	129-43-54	88-35-27	-62.774	79.722980
43B13	30315.780	-37958.348	-11.869	13.563	18.023	131-11-21	181-27-27	-47.683	565.949527
43B69	30303.911	-37944.785	37.064	32.406	49.233	41-09-51	89-58-30	-1.714	-63.527696
(43B68)	30340.975	-37912.379	12.841	-15.346	20.010	309-55-17	88-45-26	15.346	197.057986
合計					138.094		720-00-00		1961.775159
								面積	980.887579
								坪数	296.718492

面積計算書

地番: 43-11-2

測点	X	Y	DX	DY	距離	方向角	夾角	倍横距	倍面積
(43B68)	30340.975	-37912.379	-37.064	-32.406	49.233	221-09-51	91-13-32	-32.406	1201.095984
43B69	30303.911	-37944.785	-2.347	2.681	3.563	131-11-58	90-02-07	-62.131	145.821457
43B12	30301.564	-37942.104	32.429	28.387	43.098	41-11-51	89-59-53	-31.063	-1007.342027
43B65	30333.993	-37913.717	1.046	-1.192	1.586	311-16-03	90-04-12	-3.868	-4.045928
43B08	30335.039	-37914.909	4.732	3.968	6.176	39-58-53	268-42-50	-1.092	-5.167344
43B07	30339.771	-37910.941	1.204	-1.438	1.875	309-56-19	89-57-26	1.438	1.731352
合計					105.531		720-00-00		332.093494
								面積	166.046747
								坪数	50.229140

面積計算書

地番: 43-12

測点	X	Y	DX	DY	距離	方向角	夾角	倍横距	倍面積
43B34	30383.072	-38036.902	-29.904	34.230	45.453	131-08-28	89-58-00	34.230	-1023.613920
43B33	30353.168	-38002.672	14.995	13.183	19.966	41-19-14	90-10-46	81.643	1224.236785
43B55	30368.163	-37989.489	29.970	-34.240	45.504	311-11-43	89-52-29	60.586	1815.762420
43B54	30398.133	-38023.729	-15.061	-13.173	20.009	221-10-28	89-58-45	13.173	-198.398553
合計					130.932		360-00-00		1817.986732
								面積	908.993366
								坪数	274.970493

面積計算書

地番: 43-13(保)

測点	X	Y	DX	DY	距離	方向角	夾角	倍横距	倍面積
(43B41)	30489.620	-38050.992	-53.434	-46.708	70.971	221-09-27	89-58-34	-46.708	2495.795272
(43B42)	30436.186	-38097.700	-3.969	4.542	6.032	131-08-54	89-59-27	-88.874	352.740906
43B35	30432.217	-38093.158	53.432	46.705	70.967	41-09-24	90-00-30	-37.627	-2010.485864
43B44	30485.649	-38046.453	3.971	-4.539	6.031	311-10-53	90-01-29	4.539	18.024369
合計					154.001		360-00-00		856.074683
								面積	428.037341
								坪数	129.481295

面積計算書

地番: 43-14-1

測点	X	Y	DX	DY	距離	方向角	夾角	倍横距	倍面積
(43B47)	30512.162	-38127.014	-28.559	-24.946	37.920	221-08-13	89-59-52	-24.946	712.432814
(43B50)	30483.603	-38151.960	-18.082	20.693	27.480	131-08-52	90-00-39	-29.199	527.976318
(43B49)	30465.521	-38131.267	28.560	24.951	37.924	41-08-30	89-59-38	16.445	469.669200
(43B48)	30494.081	-38106.316	18.081	-20.698	27.483	311-08-21	89-59-51	20.698	374.240538
合計					130.807		360-00-00		2084.318870
								面積	1042.159435
								坪数	315.253229

面積計算書

地番: 43-14-2

測点	X	Y	DX	DY	距離	方向角	夾角	倍横距	倍面積
(43B48)	30494.081	-38106.316	-28.560	-24.951	37.924	221-08-30	90-00-04	-24.951	712.600560
(43B49)	30465.521	-38131.267	-23.429	26.809	35.604	131-09-03	90-00-33	-23.093	541.045897
43B36	30442.092	-38104.458	28.565	24.955	37.930	41-08-28	89-59-25	28.671	818.987115
43B45	30470.657	-38079.503	23.424	-26.813	35.604	311-08-26	89-59-58	26.813	628.067712
合計					147.062		360-00-00		2700.701284
								面積	1350.350642
								坪数	408.481069

面積計算書

地番: 43-14-3

測点	X	Y	DX	DY	距離	方向角	夾角	倍横距	倍面積
43B51	30544.584	-38164.125	-28.563	-24.954	37.928	221-08-31	90-00-16	-24.954	712.761102
43B39	30516.021	-38189.079	-10.315	11.813	15.683	131-07-38	89-59-07	-38.095	392.949925
(43B53)	30505.706	-38177.266	28.561	24.952	37.925	41-08-30	90-00-52	-1.330	-37.986130
(43B43)	30534.267	-38152.314	10.317	-11.811	15.682	311-08-15	89-59-45	11.811	121.854087
合計					107.218		360-00-00		1189.578984
								面積	594.789492
								坪数	179.923821

面積計算書

地番: 43-14-4

測点	X	Y	DX	DY	距離	方向角	夾角	倍横距	倍面積
(43B43)	30534.267	-38152.314	-28.561	-24.952	37.925	221-08-30	89-59-51	-24.952	712.654072
(43B53)	30505.706	-38177.266	-19.005	21.762	28.892	131-07-52	89-59-22	-28.142	534.838710
43B38	30486.701	-38155.504	-3.098	3.544	4.707	131-09-30	180-01-38	-2.836	.8.785928
(43B50)	30483.603	-38151.960	28.559	24.946	37.920	41-08-13	89-58-43	25.654	732.652586
(43B47)	30512.162	-38127.014	22.105	-25.300	33.596	311-08-39	90-00-26	25.300	559.256500
合計					143.040		540-00-00		2548.187796
								面積	1274.093898
								坪数	385.413404

面積計算書

地番: 43-15-1

測点	X	Y	DX	DY	距離	方向角	夾角	倍横距	倍面積
43B40	30588.667	-38164.229	-53.538	-46.730	71.063	221-06-56	89-50-28	-46.730	2501.830740
43B15	30535.129	-38210.959	-1.081	1.239	1.644	131-06-14	89-59-18	-92.221	99.690901
(43B89)	30534.048	-38209.720	53.535	46.726	71.059	41-06-53	90-00-39	-44.256	-2369.244960
(43B88)	30587.583	-38162.994	1.084	-1.235	1.643	311-16-28	90-09-35	1.235	1.338740
合計					145.409		360-00-00		233.615421
								面積	116.807710
								坪数	35.334332

面積計算書

地番: 43-15-2

測点	X	Y	DX	DY	距離	方向角	夾角	倍横距	倍面積
(43B88)	30587.583	-38162.994	-53.535	-46.726	71.059	221-06-53	89-56-57	-46.726	2501.476410
(43B89)	30534.048	-38209.720	-10.103	11.563	15.355	131-08-41	90-01-48	-81.889	827.324567
(43B90)	30523.945	-38198.157	53.532	46.721	71.053	41-06-48	89-58-07	-23.605	-1263.622860
(43B91)	30577.477	-38151.436	10.106	-11.558	15.353	311-09-56	90-03-08	11.558	116.805148
合計					172.820		360-00-00		2181.983265
								面積	1090.991632
								坪数	330.024968

面積計算書

地番: 43-15-3

測点	X	Y	DX	DY	距離	方向角	夾角	倍横距	倍面積
(43B91)	30577.477	-38151.436	-53.532	-46.721	71.053	221-06-48	89-56-16	-46.721	2501.068572
(43B90)	30523.945	-38198.157	-7.924	9.078	12.050	131-07-01	90-00-13	-84.364	668.500336
43B39	30516.021	-38189.079	28.563	24.954	37.928	41-08-31	90-01-30	-50.332	-1437.632916
43B51	30544.584	-38164.125	-49.334	56.471	74.985	131-08-28	269-59-57	31.093	-1533.942062
(43B93)	30495.250	-38107.654	24.895	21.764	33.067	41-09-40	90-01-12	109.328	2721.720560
(43B92)	30520.145	-38085.890	57.332	-65.546	87.082	311-10-32	90-00-52	65.546	3757.883272
合計					316.165		720-00-00		6677.597762
								面積	3338.798881
								坪数	1009.986661

面積計算書

地番: 43-15-4

測点	X	Y	DX	DY	距離	方向角	夾角	倍横距	倍面積
(43B92)	30520.145	-38085.890	-24.895	-21.764	33.067	221-09-40	89-59-07	-21.764	541.814780
(43B93)	30495.250	-38107.654	-24.593	28.151	37.380	131-08-27	89-58-47	-15.377	378.166561
43B45	30470.657	-38079.503	-28.565	-24.955	37.930	221-08-28	270-00-01	-12.181	347.950265
43B36	30442.092	-38104.458	-5.906	6.758	8.975	131-09-04	90-00-36	-30.378	179.412468
(43B42)	30436.186	-38097.700	53.434	46.708	70.971	41-09-27	90-00-23	23.088	1233.684192
(43B41)	30489.620	-38050.992	30.525	-34.898	46.364	311-10-33	90-01-06	34.898	1065.261450
合計					234.687		720-00-00		3746.289716
								面積	1873.144858
								坪数	566.626319