



測量確認形出来地画

70街区

5236.73m²

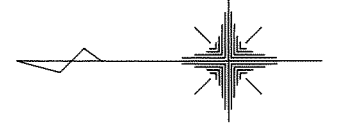

S=1:500

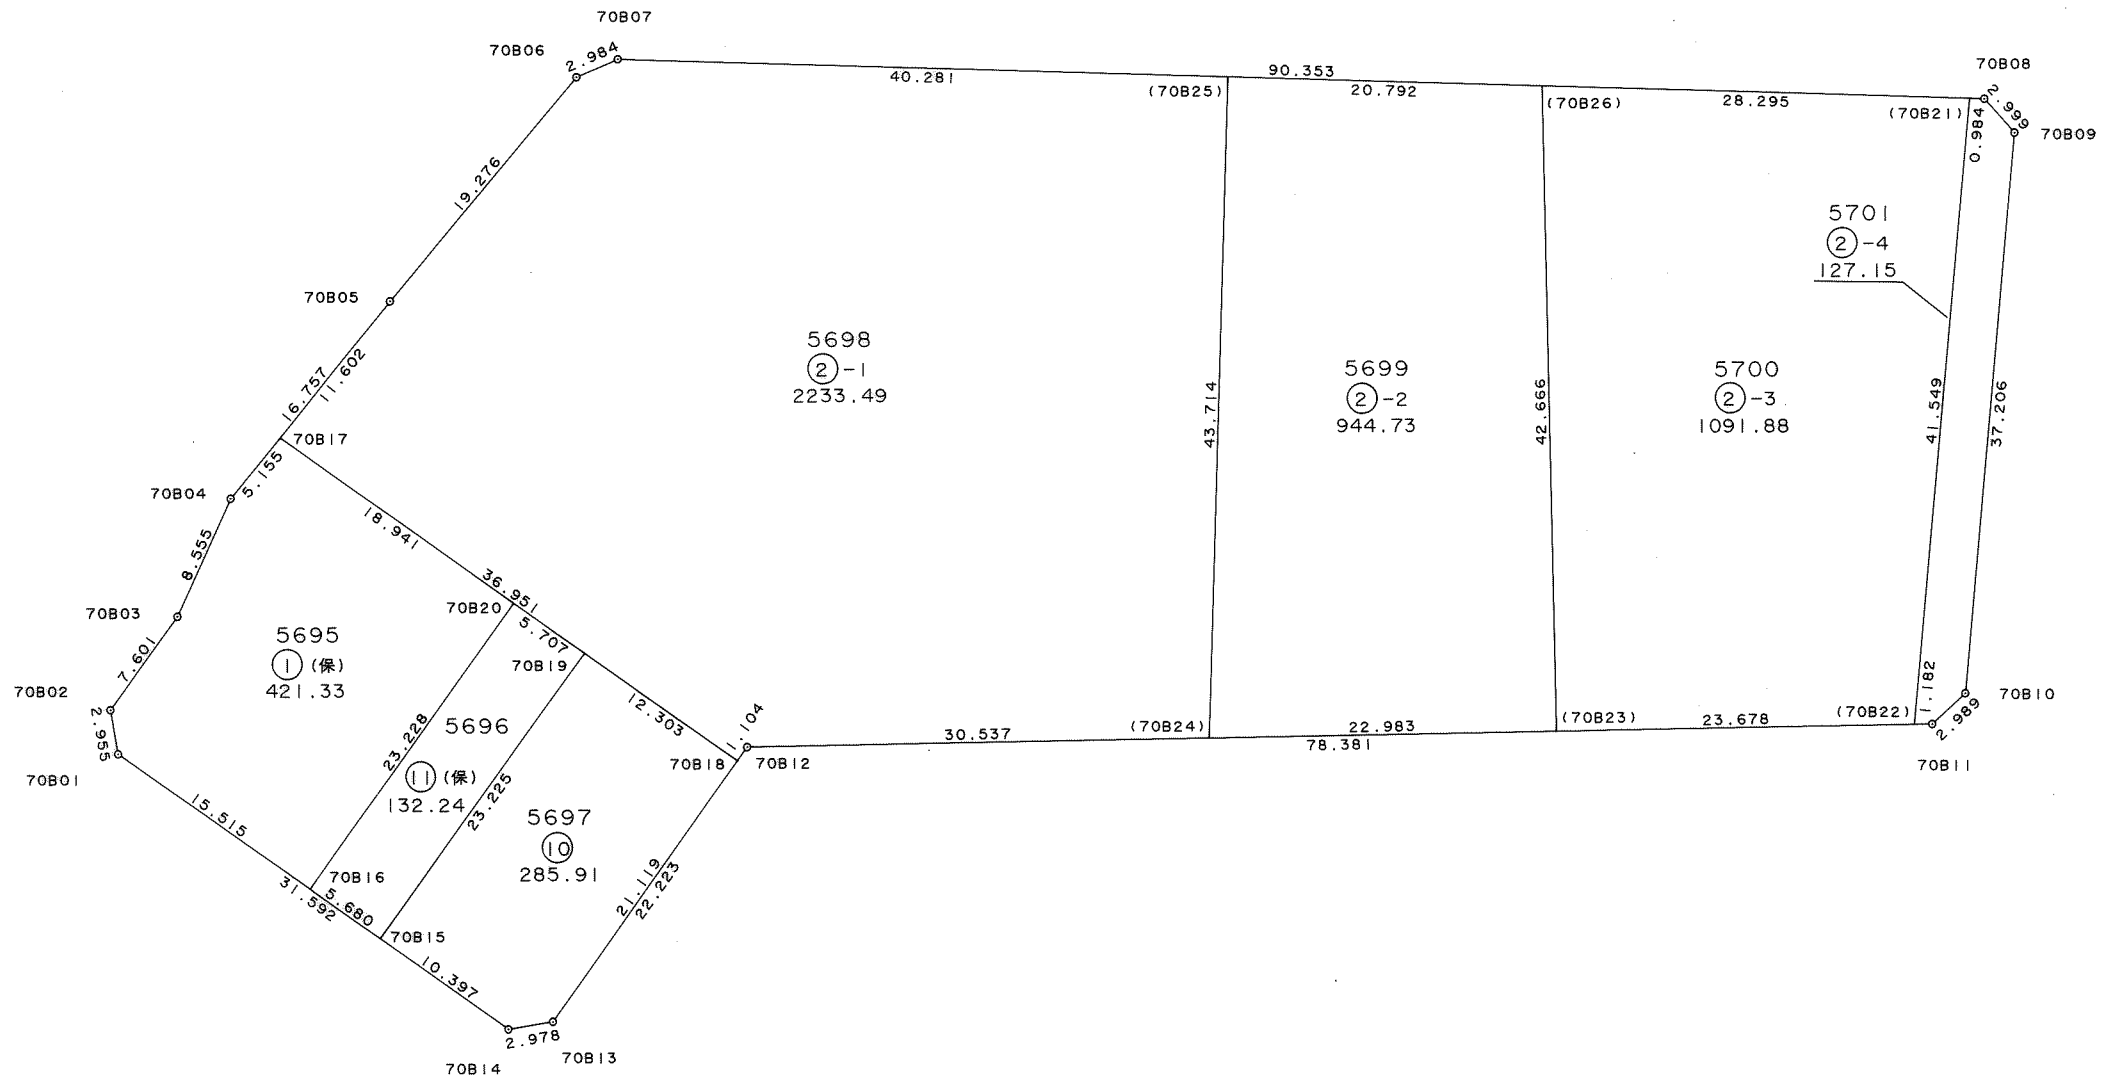

面積計算書

地番: 70-1(保)

| 測点 | X | Y | DX | DY | 距離 | 方向角 | 夾角 | 倍横距 | 倍面積 |
|-------|-----------|------------|---------|--------|--------|-----------|-----------|--------|-------------|
| 70B16 | 30082.940 | -37196.546 | -13.501 | 18.901 | 23.228 | 125-32-18 | 90-18-27 | 18.901 | -255.182401 |
| 70B20 | 30069.439 | -37177.645 | 15.468 | 10.931 | 18.941 | 35-14-54 | 89-42-36 | 48.733 | 753.802044 |
| 70B17 | 30084.907 | -37166.714 | 3.241 | -4.009 | 5.155 | 308-57-11 | 93-42-17 | 55.655 | 180.377855 |
| 70B04 | 30088.148 | -37170.723 | 3.534 | -7.791 | 8.555 | 294-23-57 | 165-26-46 | 43.855 | 154.983570 |
| 70B03 | 30091.682 | -37178.514 | 4.438 | -6.171 | 7.601 | 305-43-21 | 191-19-24 | 29.893 | 132.665134 |
| 70B02 | 30096.120 | -37184.685 | -0.507 | -2.911 | 2.955 | 260-07-12 | 134-23-51 | 20.811 | -10.551177 |
| 70B01 | 30095.613 | -37187.596 | -12.673 | -8.950 | 15.515 | 215-13-51 | 135-06-39 | 8.950 | -113.423350 |
| 合計 | | | | | 81.950 | | 900-00-00 | | 842.671675 |
| | | | | | | | | 面積 | 421.335837 |
| | | | | | | | | 坪数 | 127.454090 |

面積計算書

地番: 70-2-1

| 測点 | X | Y | DX | DY | 距離 | 方向角 | 夾角 | 倍横距 | 倍面積 |
|---------|-----------|------------|---------|---------|---------|-----------|------------|---------|-------------|
| 70B17 | 30084.907 | -37166.714 | -30.177 | -21.325 | 36.951 | 215-14-51 | 86-18-00 | -21.325 | 643.524525 |
| 70B18 | 30054.730 | -37188.039 | -0.635 | 0.903 | 1.104 | 125-06-55 | 89-52-04 | -41.747 | 26.509345 |
| 70B12 | 30054.095 | -37187.136 | -30.532 | 0.570 | 30.537 | 178-55-50 | 233-48-55 | -40.274 | 1229.645768 |
| (70B24) | 30023.563 | -37186.566 | -1.284 | 43.695 | 43.714 | 91-40-59 | 92-45-09 | 3.991 | -5.124444 |
| (70B25) | 30022.279 | -37142.871 | 40.264 | 1.182 | 40.281 | 1-40-53 | 89-59-54 | 48.868 | 1967.621152 |
| 70B07 | 30062.543 | -37141.689 | 2.737 | -1.189 | 2.984 | 336-31-09 | 154-50-16 | 48.861 | 133.732557 |
| 70B06 | 30065.280 | -37142.878 | 12.334 | -14.813 | 19.276 | 309-46-56 | 153-15-47 | 32.859 | 405.282906 |
| 70B05 | 30077.614 | -37157.691 | 7.293 | -9.023 | 11.602 | 308-56-51 | 179-09-55 | 9.023 | 65.804739 |
| 合計 | | | | | 186.449 | | 1080-00-00 | | 4466.996548 |
| | | | | | | | | 面積 | 2233.498274 |
| | | | | | | | | 坪数 | 675.633227 |

面積計算書

地番: 70-2-2

| 測点 | X | Y | DX | DY | 距離 | 方向角 | 夾角 | 倍横距 | 倍面積 |
|---------|-----------|------------|---------|---------|---------|-----------|-----------|--------|-------------|
| (70B24) | 30023.563 | -37186.566 | -22.979 | 0.429 | 22.983 | 178-55-50 | 87-14-51 | 0.429 | -9.857991 |
| (70B23) | 30000.584 | -37186.137 | 0.912 | 42.656 | 42.666 | 88-46-31 | 89-50-41 | 43.514 | 39.684768 |
| (70B26) | 30001.496 | -37143.481 | 20.783 | 0.610 | 20.792 | 1-40-52 | 92-54-21 | 86.780 | 1803.548740 |
| (70B25) | 30022.279 | -37142.871 | 1.284 | -43.695 | 43.714 | 271-40-59 | 90-00-07 | 43.695 | 56.104380 |
| 合計 | | | | | 130.155 | | 360-00-00 | | 1889.479897 |
| | | | | | | | | 面積 | 944.739948 |
| | | | | | | | | 坪数 | 285.783834 |

面積計算書

地番: 70-2-3

| 測点 | X | Y | DX | DY | 距離 | 方向角 | 夾角 | 倍横距 | 倍面積 |
|---------|-----------|------------|---------|---------|---------|-----------|-----------|--------|-------------|
| (70B23) | 30000.584 | -37186.137 | -23.674 | 0.442 | 23.678 | 178-55-49 | 90-09-18 | 0.442 | -10.463908 |
| (70B22) | 29976.910 | -37185.695 | -3.697 | 41.384 | 41.549 | 95-06-18 | 96-10-29 | 42.268 | -156.264796 |
| (70B21) | 29973.213 | -37144.311 | 28.283 | 0.830 | 28.295 | 1-40-51 | 86-34-33 | 84.482 | 2389.404406 |
| (70B26) | 30001.496 | -37143.481 | -0.912 | -42.656 | 42.666 | 268-46-31 | 87-05-40 | 42.656 | -38.902272 |
| 合計 | | | | | 136.188 | | 360-00-00 | | 2183.773430 |
| | | | | | | | | 面積 | 1091.886715 |
| | | | | | | | | 坪数 | 330.295731 |

面積計算書

地番: 70-2-4

| 測点 | X | Y | DX | DY | 距離 | 方向角 | 夾角 | 倍横距 | 倍面積 |
|---------|-----------|------------|--------|---------|--------|-----------|-----------|--------|-------------|
| (70B22) | 29976.910 | -37185.695 | -1.182 | 0.022 | 1.182 | 178-56-01 | 83-49-43 | 0.022 | -0.026004 |
| 70B11 | 29975.728 | -37185.673 | -2.187 | 2.038 | 2.989 | 137-01-11 | 138-05-10 | 2.082 | -4.553334 |
| 70B10 | 29973.541 | -37183.635 | -3.310 | 37.058 | 37.206 | 95-06-15 | 138-05-04 | 41.178 | -136.299180 |
| 70B09 | 29970.231 | -37146.577 | 1.998 | 2.237 | 2.999 | 48-13-48 | 133-07-33 | 80.473 | 160.785054 |
| 70B08 | 29972.229 | -37144.340 | 0.984 | 0.029 | 0.984 | 1-41-17 | 133-27-29 | 82.739 | 81.415176 |
| (70B21) | 29973.213 | -37144.311 | 3.697 | -41.384 | 41.549 | 275-06-18 | 93-25-01 | 41.384 | 152.996648 |
| 合計 | | | | | 86.909 | | 720-00-00 | | 254.318360 |
| | | | | | | | | 面積 | 127.159180 |
| | | | | | | | | 坪数 | 38.465651 |

面積計算書

地番: 70-10

| 測点 | X | Y | DX | DY | 距離 | 方向角 | 夾角 | 倍横距 | 倍面積 |
|-------|-----------|------------|---------|---------|--------|-----------|-----------|--------|-------------|
| 70B14 | 30069.807 | -37205.820 | -2.936 | 0.501 | 2.978 | 170-18-59 | 135-05-08 | 0.501 | -1.470936 |
| 70B13 | 30066.871 | -37205.319 | -12.141 | 17.280 | 21.119 | 125-05-31 | 134-46-32 | 18.282 | -221.961762 |
| 70B18 | 30054.730 | -37188.039 | 10.048 | 7.100 | 12.303 | 35-14-43 | 90-09-12 | 42.662 | 428.667776 |
| 70B19 | 30064.778 | -37180.939 | 13.522 | -18.883 | 23.225 | 305-36-22 | 90-21-39 | 30.879 | 417.545838 |
| 70B15 | 30078.300 | -37199.822 | -8.493 | -5.998 | 10.397 | 215-13-51 | 89-37-29 | 5.998 | -50.941014 |
| 合計 | | | | | 70.022 | | 540-00-00 | | 571.839902 |
| | | | | | | | | 面積 | 285.919951 |
| | | | | | | | | 坪数 | 86.490785 |

面積計算書

地番: 70-11(保)

| 測点 | X | Y | DX | DY | 距離 | 方向角 | 夾角 | 倍横距 | 倍面積 |
|-------|-----------|------------|---------|---------|--------|-----------|-----------|--------|-------------|
| 70B15 | 30078.300 | -37199.822 | -13.522 | 18.883 | 23.225 | 125-36-22 | 90-22-58 | 18.883 | -255.335926 |
| 70B19 | 30064.778 | -37180.939 | 4.661 | 3.294 | 5.707 | 35-14-58 | 89-38-36 | 41.060 | 191.380660 |
| 70B20 | 30069.439 | -37177.645 | 13.501 | -18.901 | 23.228 | 305-32-18 | 90-17-20 | 25.453 | 343.640953 |
| 70B16 | 30082.940 | -37196.546 | -4.640 | -3.276 | 5.680 | 215-13-24 | 89-41-06 | 3.276 | -15.200640 |
| 合計 | | | | | 57.840 | | 360-00-00 | | 264.485047 |
| | | | | | | | | 面積 | 132.242523 |
| | | | | | | | | 坪数 | 40.003363 |