
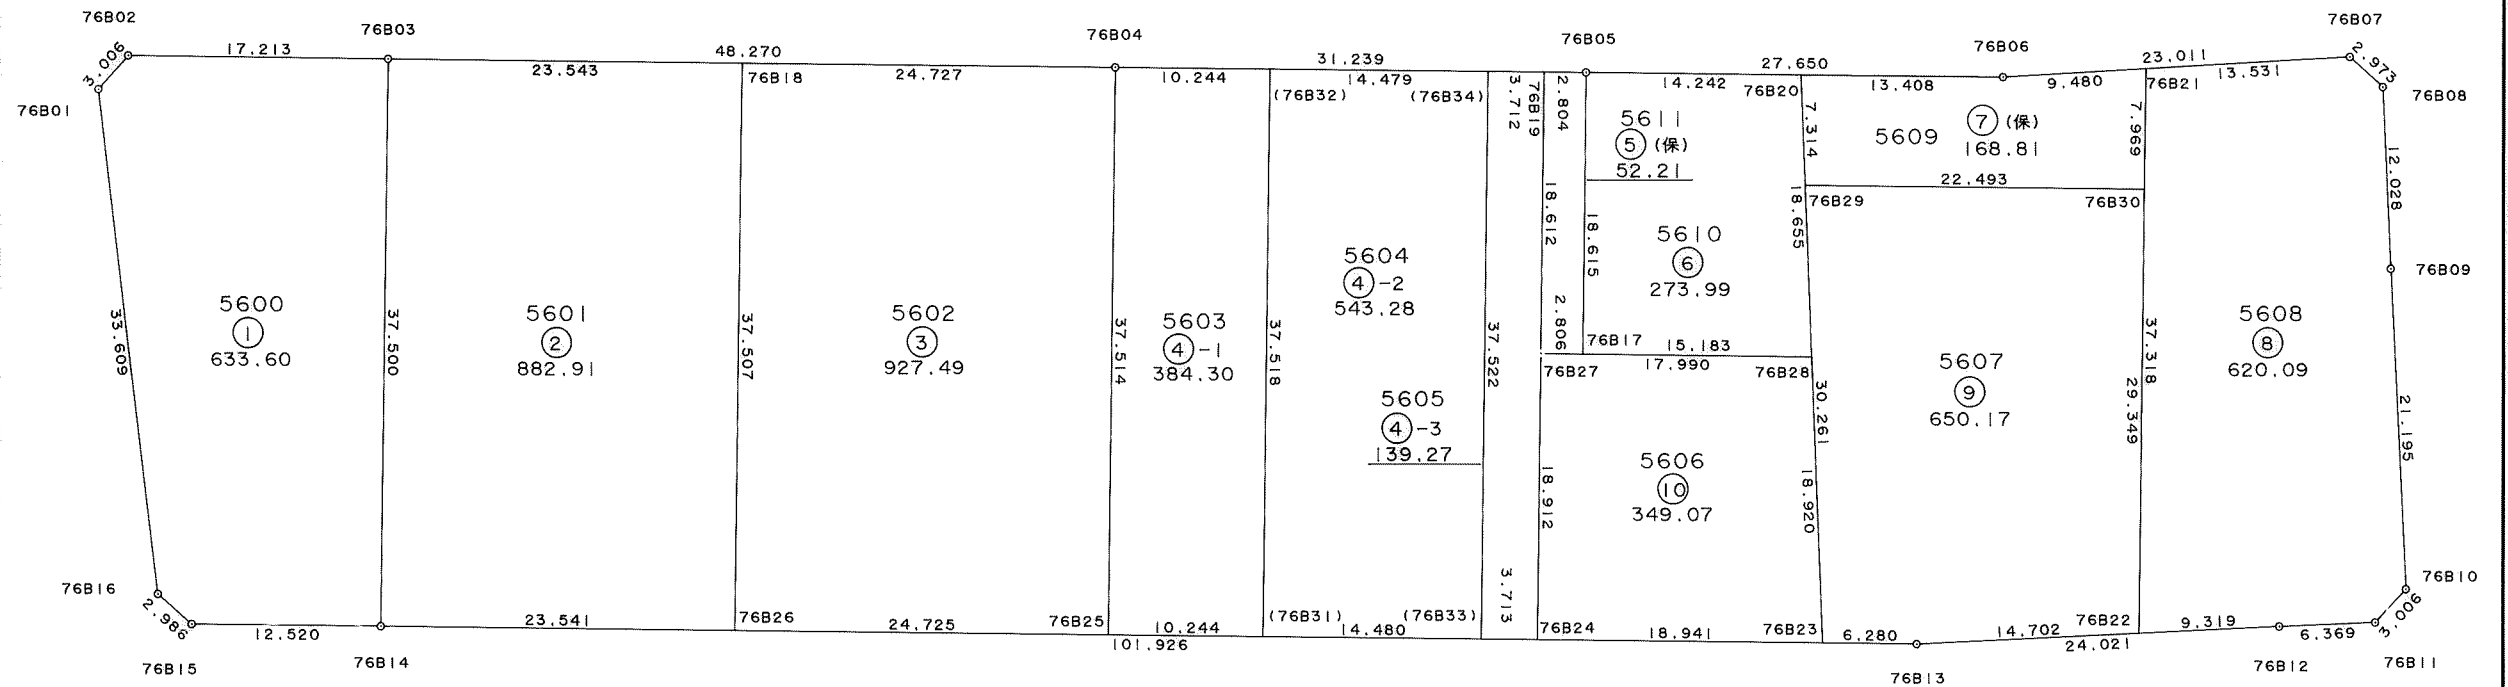


画地出来形確認測量図

76街区

5625.19m²

S=1:500

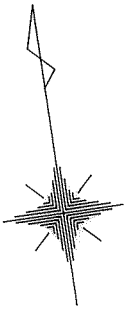

面積計算書

地番: 76-1

測点	X	Y	DX	DY	距離	方向角	夾角	倍横距	倍面積
76B16	29869.290	-37364.972	-2.286	1.921	2.986	139-57-31	138-19-00	1.921	-4.391406
76B15	29867.004	-37363.051	-1.981	12.362	12.520	99-06-15	139-08-44	16.204	-32.100124
76B14	29865.023	-37350.689	37.018	5.992	37.500	9-11-40	90-05-25	34.558	1279.268044
76B03	29902.041	-37344.697	2.755	-16.991	17.213	279-12-36	90-00-56	23.559	64.905045
76B02	29904.796	-37361.688	-1.911	-2.321	3.006	230-32-01	131-19-25	4.247	-8.116017
76B01	29902.885	-37364.009	-33.595	-0.963	33.609	181-38-31	131-06-30	0.963	-32.351985
合計					106.834		720-00-00		1267.213557
								面積	633.606778
								坪数	191.666050

面積計算書

地番: 76-2

測点	X	Y	DX	DY	距離	方向角	夾角	倍横距	倍面積
76B14	29865.023	-37350.689	-3.754	23.240	23.541	99-10-33	89-58-53	23.240	-87.242960
76B26	29861.269	-37327.449	37.025	5.995	37.507	9-11-51	90-01-18	52.475	1942.886875
76B18	29898.294	-37321.454	3.747	-23.243	23.543	279-09-28	89-57-37	35.227	131.995569
76B03	29902.041	-37344.697	-37.018	-5.992	37.500	189-11-40	90-02-12	5.992	-221.811856
合計					122.091		360-00-00		1765.827628
								面積	882.913814
								坪数	267.081428

面積計算書

地番: 76-3

測点	X	Y	DX	DY	距離	方向角	夾角	倍横距	倍面積
76B26	29861.269	-37327.449	-3.942	24.409	24.725	99-10-26	89-58-35	24.409	-96.220278
76B25	29857.327	-37303.040	37.031	5.998	37.514	9-12-02	90-01-36	54.816	2029.891296
76B04	29894.358	-37297.042	3.936	-24.412	24.727	279-09-33	89-57-31	36.402	143.278272
76B18	29898.294	-37321.454	-37.025	-5.995	37.507	189-11-51	90-02-18	5.995	-221.964875
合計					124.473		360-00-00		1854.984415
								面積	927.492207
								坪数	280.566392

面積計算書

地番: 76-4-1

測点	X	Y	DX	DY	距離	方向角	夾角	倍横距	倍面積
76B25	29857.327	-37303.040	-1.634	10.113	10.244	99-10-42	89-58-40	10.113	-16.524642
(76B31)	29855.693	-37292.927	37.035	5.998	37.518	9-11-58	90-01-16	26.224	971.205840
(76B32)	29892.728	-37286.929	1.630	-10.113	10.244	279-09-22	89-57-24	22.109	36.037670
76B04	29894.358	-37297.042	-37.031	-5.998	37.514	189-12-02	90-02-40	5.998	-222.111938
合計					95.520		360-00-00		768.606930
								面積	384.303465
								坪数	116.251798

面積計算書

地番: 76-4-2

測点	X	Y	DX	DY	距離	方向角	夾角	倍横距	倍面積
(76B31)	29855.693	-37292.927	-2.309	14.295	14.480	99-10-32	89-58-34	14.295	-33.007155
(76B33)	29853.384	-37278.632	37.040	5.998	37.522	9-11-54	90-01-22	34.588	1281.139520
(76B34)	29890.424	-37272.634	2.304	-14.295	14.479	279-09-21	89-57-27	26.291	60.574464
(76B32)	29892.728	-37286.929	-37.035	-5.998	37.518	189-11-58	90-02-37	5.998	-222.135930
合計					103.999		360-00-00		1086.570899
								面積	543.285449
								坪数	164.343848

面積計算書

地番: 76-4-3

測点	X	Y	DX	DY	距離	方向角	夾角	倍横距	倍面積
(76B33)	29853.384	-37278.632	-0.592	3.666	3.713	99-10-23	89-58-29	3.666	-2.170272
76B24	29852.792	-37274.966	18.669	3.020	18.912	9-11-20	90-00-57	10.352	193.261488
76B27	29871.461	-37271.946	18.372	2.977	18.612	9-12-15	180-00-55	16.349	300.363828
76B19	29889.833	-37268.969	0.591	-3.665	3.712	279-09-37	89-57-22	15.661	9.255651
(76B34)	29890.424	-37272.634	-37.040	-5.998	37.522	189-11-54	90-02-17	5.998	-222.165920
合計					82.471		540-00-00		278.544775
								面積	139.272387
								坪数	42.129897

面積計算書

地番: 76-5(保)

測点	X	Y	DX	DY	距離	方向角	夾角	倍横距	倍面積
76B27	29871.461	-37271.946	-0.450	2.770	2.806	99-13-39	90-01-24	2.770	-1.246500
76B17	29871.011	-37269.176	18.376	2.975	18.615	9-11-46	89-58-07	8.515	156.471640
76B05	29889.387	-37266.201	0.446	-2.768	2.804	279-09-12	89-57-26	8.722	3.890012
76B19	29889.833	-37268.969	-18.372	-2.977	18.612	189-12-15	90-03-03	2.977	-54.693444
合計					42.837		360-00-00		104.421708
								面積	52.210854
								坪数	15.793783

面積計算書

地番: 76-6

測点	X	Y	DX	DY	距離	方向角	夾角	倍横距	倍面積
76B17	29871.011	-37269.176	-2.434	14.987	15.183	99-13-29	90-01-43	14.987	-36.478358
76B28	29868.577	-37254.189	18.542	2.048	18.655	6-18-10	87-04-41	32.022	593.751924
76B20	29887.119	-37252.141	2.268	-14.060	14.242	279-09-48	92-51-38	20.010	45.382680
76B05	29889.387	-37266.201	-18.376	-2.975	18.615	189-11-46	90-01-58	2.975	-54.668600
合計					66.695		360-00-00		547.987646
								面積	273.993823
								坪数	82.883131

面積計算書

地番: 76-7(保)

測点	X	Y	DX	DY	距離	方向角	夾角	倍横距	倍面積
76B29	29879.849	-37252.944	-3.582	22.206	22.493	99-09-48	92-51-37	22.206	-79.541892
76B30	29876.267	-37230.738	7.866	1.276	7.969	9-12-51	90-03-03	45.688	359.381808
76B21	29884.133	-37229.462	0.851	-9.442	9.480	275-09-00	85-56-09	37.522	31.931222
76B06	29884.984	-37238.904	2.135	-13.237	13.408	279-09-44	184-00-44	14.843	31.689805
76B20	29887.119	-37252.141	-7.270	-0.803	7.314	186-18-11	87-08-27	0.803	-5.837810
合計					60.664		540-00-00		337.623133
								面積	168.811566
								坪数	51.065498

面積計算書

地番: 76-8

測点	X	Y	DX	DY	距離	方向角	夾角	倍横距	倍面積
76B22	29847.297	-37235.439	-0.933	9.272	9.319	95-44-46	86-31-47	9.272	-8.650776
76B12	29846.364	-37226.167	-0.664	6.334	6.369	95-59-04	180-14-18	24.878	-16.518992
76B11	29845.700	-37219.833	1.874	2.350	3.006	51-25-46	135-26-42	33.562	62.895188
76B10	29847.574	-37217.483	21.087	2.140	21.195	5-47-41	134-21-55	38.052	802.402524
76B09	29868.661	-37215.343	11.963	1.248	12.028	5-57-20	180-09-39	41.440	495.746720
76B08	29880.624	-37214.095	2.294	-1.891	2.973	320-30-01	134-32-41	40.797	93.588318
76B07	29882.918	-37215.986	1.215	-13.476	13.531	275-09-07	134-39-06	25.430	30.897450
76B21	29884.133	-37229.462	-36.836	-5.977	37.318	189-12-59	94-03-52	5.977	-220.168772
合計					105.739		1080-00-00		1240.191660
								面積 坪数	620.095830 187.578988

面積計算書

地番: 76-9

測点	X	Y	DX	DY	距離	方向角	夾角	倍横距	倍面積
76B23	29849.771	-37256.267	-1.001	6.200	6.280	99-10-17	92-52-01	6.200	-6.206200
76B13	29848.770	-37250.067	-1.473	14.628	14.702	95-45-01	176-34-44	27.028	-39.812244
76B22	29847.297	-37235.439	28.970	4.701	29.349	9-13-02	93-28-01	46.357	1342.962290
76B30	29876.267	-37230.738	3.582	-22.206	22.493	279-09-48	89-56-46	28.852	103.347864
76B29	29879.849	-37252.944	-30.078	-3.323	30.261	186-18-16	87-08-28	3.323	-99.949194
合計					103.085		540-00-00		1300.342516
								面積 坪数	650.171258 196.676805

面積計算書

地番: 76-10

測点	X	Y	DX	DY	距離	方向角	夾角	倍横距	倍面積
76B24	29852.792	-37274.966	-3.021	18.699	18.941	99-10-39	89-59-19	18.699	-56.489679
76B23	29849.771	-37256.267	18.806	2.078	18.920	6-18-19	87-07-40	39.476	742.385656
76B28	29868.577	-37254.189	2.884	-17.757	17.990	279-13-30	92-55-11	23.797	68.630548
76B27	29871.461	-37271.946	-18.669	-3.020	18.912	189-11-20	89-57-50	3.020	-56.380380
合計					74.763		360-00-00		698.146145
								面積 坪数	349.073072 105.594604