
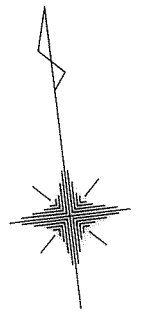



画地出来形確認測量図

77街区

4638.44m²

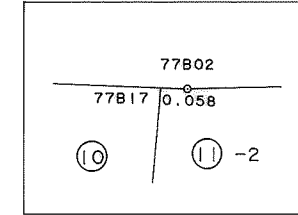

S=1:500

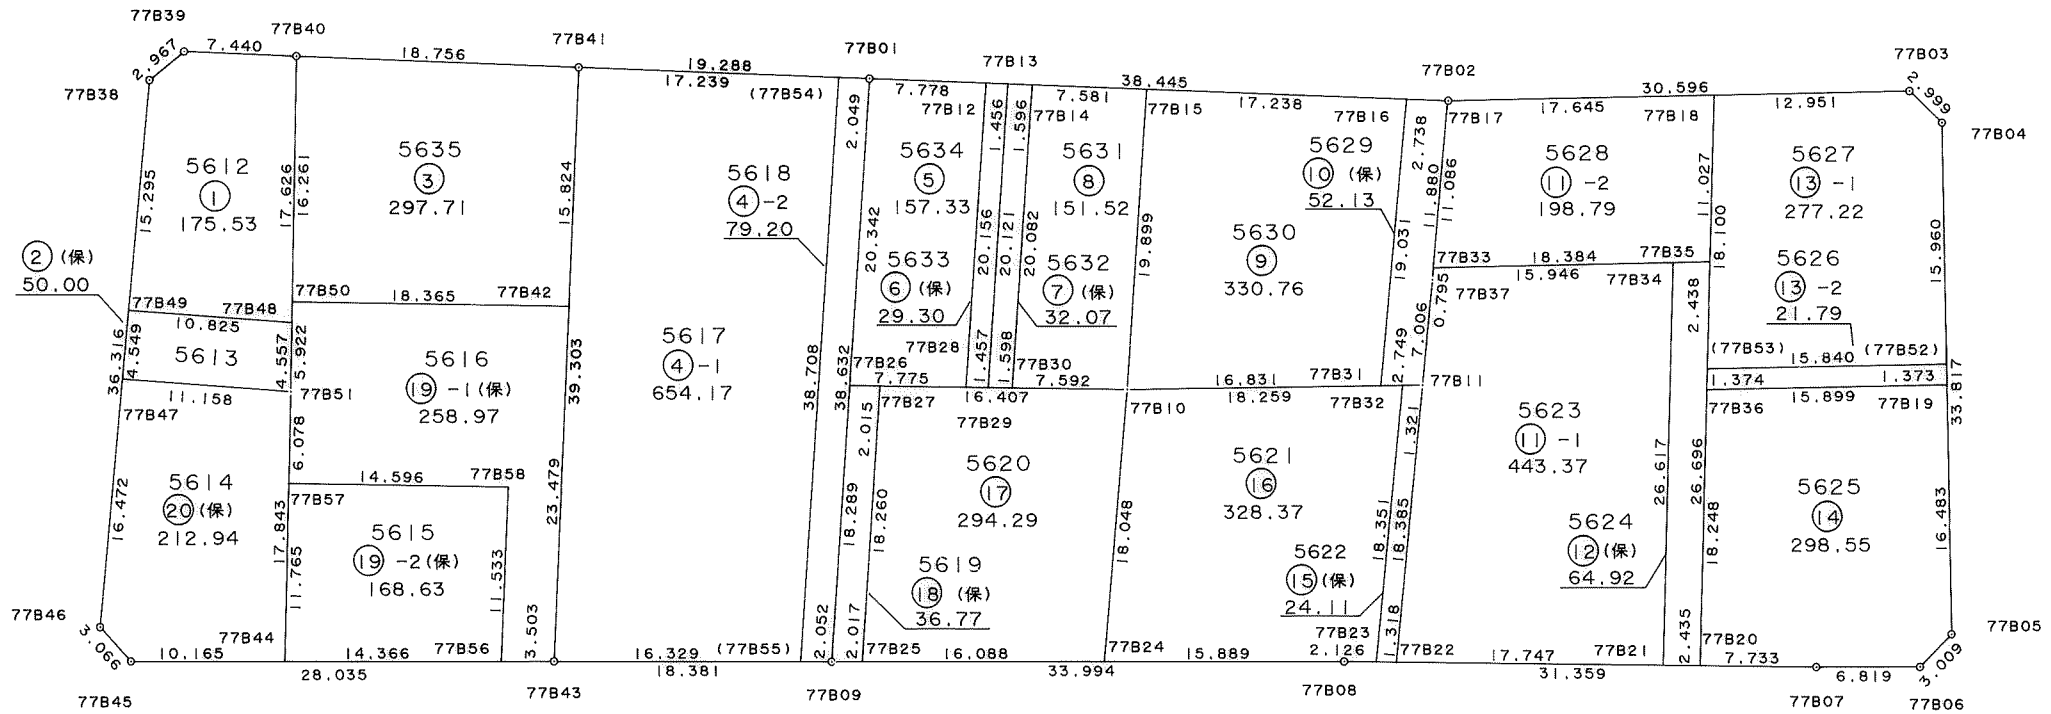

面積計算書

地番: 77- 1

測点	X	Y	DX	DY	距離	方向角	夾角	倍横距	倍面積
77B39	29856.169	-37333.699	-1.611	-2.492	2.967	237-07-07	137-51-09	-2.492	4.014612
77B38	29854.558	-37336.191	-14.957	-3.196	15.295	192-03-42	134-56-35	-8.180	122.348260
77B49	29839.601	-37339.387	-2.090	10.621	10.825	101-07-57	89-04-15	-0.755	1.577950
77B48	29837.511	-37328.766	17.460	2.410	17.626	7-51-32	86-43-35	12.276	214.338960
77B40	29854.971	-37326.356	1.198	-7.343	7.440	279-15-58	91-24-26	7.343	8.796914
合計					54.153		540-00-00		351.076696
								面積	175.538348
								坪数	53.100350

面積計算書

地番: 77- 2(保)

測点	X	Y	DX	DY	距離	方向角	夾角	倍横距	倍面積
77B49	29839.601	-37339.387	-4.449	-0.950	4.549	192-03-12	90-55-15	-0.950	4.226550
77B47	29835.152	-37340.337	-2.155	10.948	11.158	101-08-09	89-04-57	9.048	-19.498440
77B51	29832.997	-37329.389	4.514	0.623	4.557	7-51-29	86-43-20	20.619	93.074166
77B48	29837.511	-37328.766	2.090	-10.621	10.825	281-07-57	93-16-28	10.621	22.197890
合計					31.089		360-00-00		100.000166
								面積	50.000083
								坪数	15.125025

面積計算書

地番: 77- 3

測点	X	Y	DX	DY	距離	方向角	夾角	倍横距	倍面積
77B40	29854.971	-37326.356	-16.108	-2.223	16.261	187-51-27	88-40-31	-2.223	35.808084
77B50	29838.863	-37328.579	-2.503	18.194	18.365	97-49-59	89-58-32	13.748	-34.411244
77B42	29836.360	-37310.385	15.618	2.545	15.824	9-15-19	91-25-20	34.487	538.617966
77B41	29851.978	-37307.840	2.993	-18.516	18.756	279-10-56	89-55-37	18.516	55.418388
合計					69.206		360-00-00		595.433194
								面積	297.716597
								坪数	90.059270

面積計算書

地番: 77-4-1

測点	X	Y	DX	DY	距離	方向角	夾角	倍横距	倍面積
77B41	29851.978	-37307.840	-38.791	-6.321	39.303	189-15-18	90-06-46	-6.321	245.197911
77B43	29813.187	-37314.161	-1.993	16.207	16.329	97-00-38	87-45-20	3.565	-7.105045
(77B55)	29811.194	-37297.954	38.045	7.134	38.708	10-37-14	93-36-36	26.906	1023.638770
(77B54)	29849.239	-37290.820	2.739	-17.020	17.239	279-08-32	88-31-18	17.020	46.617780
合計					111.579		360-00-00		1308.349416
								面積	654.174708
								坪数	197.887849

面積計算書

地番: 77-4-2

測点	X	Y	DX	DY	距離	方向角	夾角	倍横距	倍面積
(77B54)	29849.239	-37290.820	-38.045	-7.134	38.708	190-37-14	91-29-38	-7.134	271.413030
(77B55)	29811.194	-37297.954	-0.250	2.037	2.052	96-59-49	86-22-35	-12.231	3.057750
77B09	29810.944	-37295.917	37.970	7.120	38.632	10-37-14	93-37-25	-3.074	-116.719780
77B01	29848.914	-37288.797	0.325	-2.023	2.049	279-07-36	88-30-22	2.023	0.657475
合計					81.441		360-00-00		158.408475
								面積	79.204237
								坪数	23.959281

面積計算書

地番: 77-5

測点	X	Y	DX	DY	距離	方向角	夾角	倍横距	倍面積
77B01	29848.914	-37288.797	-19.994	-3.749	20.342	190-37-12	91-28-08	-3.749	74.957506
77B26	29828.920	-37292.546	-1.052	7.703	7.775	97-46-36	87-09-24	0.205	-0.215660
77B28	29827.868	-37284.843	19.809	3.725	20.156	10-39-00	92-52-24	11.633	230.438097
77B12	29847.677	-37281.118	1.237	-7.679	7.778	279-09-04	88-30-04	7.679	9.498923
合計					56.051		360-00-00		314.678866
								面積	157.339433
								坪数	47.595178

面積計算書

地番: 77-6(保)

測点	X	Y	DX	DY	距離	方向角	夾角	倍横距	倍面積
77B12	29847.677	-37281.118	-19.809	-3.725	20.156	190-39-00	91-28-44	-3.725	73.788525
77B28	29827.868	-37284.843	-0.197	1.444	1.457	97-46-07	87-07-07	-6.006	1.183182
77B29	29827.671	-37283.399	19.774	3.718	20.121	10-38-55	92-52-48	-0.844	-16.689256
77B13	29847.445	-37279.681	0.232	-1.437	1.456	279-10-16	88-31-21	1.437	0.333384
合計					43.190		360-00-00		58.615835
								面積	29.307917
								坪数	8.865644

面積計算書

地番: 77-7(保)

測点	X	Y	DX	DY	距離	方向角	夾角	倍横距	倍面積
77B13	29847.445	-37279.681	-19.774	-3.718	20.121	190-38-55	91-29-35	-3.718	73.519732
77B29	29827.671	-37283.399	-0.216	1.583	1.598	97-46-12	87-07-17	-5.853	1.264248
77B30	29827.455	-37281.816	19.736	3.711	20.082	10-38-57	92-52-45	-0.559	-11.032424
77B14	29847.191	-37278.105	0.254	-1.576	1.596	279-09-20	88-30-23	1.576	0.400304
合計					43.397		360-00-00		64.151860
								面積	32.075930
								坪数	9.702968

面積計算書

地番: 77-8

測点	X	Y	DX	DY	距離	方向角	夾角	倍横距	倍面積
77B14	29847.191	-37278.105	-19.736	-3.711	20.082	190-38-57	91-29-42	-3.711	73.240296
77B30	29827.455	-37281.816	-1.027	7.522	7.592	97-46-29	87-07-32	0.100	-0.102700
77B10	29826.428	-37274.294	19.557	3.673	19.899	10-38-13	92-51-44	11.295	220.896315
77B15	29845.985	-37270.621	1.206	-7.484	7.581	279-09-15	88-31-02	7.484	9.025704
合計					55.154		360-00-00		303.059615
								面積	151.529807
								坪数	45.837766

面積計算書

地番: 77-9

測点	X	Y	DX	DY	距離	方向角	夾角	倍横距	倍面積
77B15	29845.985	-37270.621	-19.557	-3.673	19.899	190-38-13	91-29-04	-3.673	71.832861
77B10	29826.428	-37274.294	-1.800	16.734	16.831	96-08-22	85-30-09	9.388	-16.898400
77B31	29824.628	-37257.560	18.615	3.958	19.031	12-00-13	95-51-51	30.080	559.939200
77B16	29843.243	-37253.602	2.742	-17.019	17.238	279-09-09	87-08-56	17.019	46.666098
合計					72.999		360-00-00		661.539759
								面積	330.769879
								坪数	100.057888

面積計算書

地番: 77-10(保)

測点	X	Y	DX	DY	距離	方向角	夾角	倍横距	倍面積
77B16	29843.243	-37253.602	-18.615	-3.958	19.031	192-00-13	92-50-26	-3.958	73.678170
77B31	29824.628	-37257.560	-0.294	2.733	2.749	96-08-24	84-08-11	-5.183	1.523802
77B11	29824.334	-37254.827	6.846	1.487	7.006	12-15-17	96-06-53	-0.963	-6.592698
77B37	29831.180	-37253.340	11.627	2.441	11.880	11-51-24	179-36-07	2.965	34.474055
77B17	29842.807	-37250.899	0.436	-2.703	2.738	279-09-47	87-18-23	2.703	1.178508
合計					43.404		540-00-00		104.261837
								面積	52.130918
								坪数	15.769602

面積計算書

地番: 77-11-1

測点	X	Y	DX	DY	距離	方向角	夾角	倍横距	倍面積
77B33	29831.958	-37253.177	-0.778	-0.163	0.795	191-49-59	96-05-20	-0.163	0.126814
77B37	29831.180	-37253.340	-6.846	-1.487	7.006	192-15-17	180-25-18	-1.813	12.411798
77B11	29824.334	-37254.827	-17.959	-3.933	18.385	192-21-10	180-05-53	-7.233	129.897447
77B22	29806.375	-37258.760	-2.349	17.591	17.747	97-36-21	85-15-11	6.425	-15.092325
77B21	29804.026	-37241.169	26.336	3.858	26.617	8-20-03	90-43-42	27.874	734.089664
77B34	29830.362	-37237.311	1.596	-15.866	15.946	275-44-39	87-24-36	15.866	25.322136
合計					86.496		720-00-00		886.755534
								面積	443.377767
								坪数	134.121774

面積計算書

地番: 77-11-2

測点	X	Y	DX	DY	距離	方向角	夾角	倍横距	倍面積
77B17	29842.807	-37250.899	-10.849	-2.278	11.086	191-51-30	92-53-09	-2.278	24.714022
77B33	29831.958	-37253.177	-1.840	18.292	18.384	95-44-39	83-53-09	13.736	-25.274240
77B35	29830.118	-37234.885	10.910	1.599	11.027	8-20-17	92-35-38	33.627	366.870570
77B18	29841.028	-37233.286	1.770	-17.556	17.645	275-45-26	87-25-09	17.670	31.275900
77B02	29842.798	-37250.842	0.009	-0.057	0.058	278-58-21	183-12-55	0.057	0.000513
合計					58.200		540-00-00		397.586765
								面積	198.793382
								坪数	60.134998

面積計算書

地番: 77-12(保)

測点	X	Y	DX	DY	距離	方向角	夾角	倍横距	倍面積
77B34	29830.362	-37237.311	-26.336	-3.858	26.617	188-20-03	92-35-27	-3.858	101.604288
77B21	29804.026	-37241.169	-0.322	2.414	2.435	97-35-52	89-15-49	-5.302	1.707244
77B20	29803.704	-37238.755	26.414	3.870	26.696	8-20-07	90-44-15	0.982	25.938548
77B35	29830.118	-37234.885	0.244	-2.426	2.438	275-44-36	87-24-29	2.426	0.591944
合計					58.186		360-00-00		129.842024
								面積	64.921012
								坪数	19.638606

面積計算書

地番: 77-13-1

測点	X	Y	DX	DY	距離	方向角	夾角	倍横距	倍面積
77B18	29841.028	-37233.286	-17.909	-2.624	18.100	188-20-08	92-34-45	-2.624	46.993216
(77B53)	29823.119	-37235.910	-1.605	15.758	15.840	95-48-56	87-28-48	10.510	-16.868550
(77B52)	29821.514	-37220.152	15.877	1.630	15.960	5-51-42	90-02-46	27.898	442.936546
77B04	29837.391	-37218.522	2.338	-1.878	2.999	321-13-37	135-21-55	27.650	64.645700
77B03	29839.729	-37220.400	1.299	-12.886	12.951	275-45-23	134-31-46	12.886	16.738914
合計					65.850		540-00-00		554.445826
								面積	277.222913
								坪数	83.859931

面積計算書

地番: 77-13-2

測点	X	Y	DX	DY	距離	方向角	夾角	倍横距	倍面積
(77B53)	29823.119	-37235.910	-1.360	-0.199	1.374	188-19-29	92-30-33	-0.199	0.270640
77B36	29821.759	-37236.109	-1.611	15.817	15.899	95-48-56	87-29-27	15.419	-24.840009
77B19	29820.148	-37220.292	1.366	0.140	1.373	5-51-06	90-02-10	31.376	42.859616
(77B52)	29821.514	-37220.152	1.605	-15.758	15.840	275-48-56	89-57-50	15.758	25.291590
合計					34.486		360-00-00		43.581837
								面積 坪数	21.790918 6.591752

面積計算書

地番: 77-14

測点	X	Y	DX	DY	距離	方向角	夾角	倍横距	倍面積
77B36	29821.759	-37236.109	-18.055	-2.646	18.248	188-20-15	92-31-19	-2.646	47.773530
77B20	29803.704	-37238.755	-1.023	7.665	7.733	97-36-07	89-15-52	2.373	-2.427579
77B07	29802.681	-37231.090	-0.815	6.770	6.819	96-51-52	179-15-45	16.808	-13.698520
77B06	29801.866	-37224.320	1.885	2.345	3.009	51-12-23	134-20-31	25.923	48.864855
77B05	29803.751	-37221.975	16.397	1.683	16.483	5-51-37	134-39-14	29.951	491.106547
77B19	29820.148	-37220.292	1.611	-15.817	15.899	275-48-56	89-57-19	15.817	25.481187
合計					68.191		720-00-00		597.100020
								面積 坪数	298.550010 90.311378

面積計算書

地番: 77-15(保)

測点	X	Y	DX	DY	距離	方向角	夾角	倍横距	倍面積
77B32	29824.475	-37256.140	-17.926	-3.926	18.351	192-21-12	96-13-26	-3.926	70.377476
77B23	29806.549	-37260.066	-0.174	1.306	1.318	97-35-20	85-14-08	-6.546	1.139004
77B22	29806.375	-37258.760	17.959	3.933	18.385	12-21-10	94-45-50	-1.307	-23.472413
77B11	29824.334	-37254.827	0.141	-1.313	1.321	276-07-46	83-46-36	1.313	0.185133
合計					39.375		360-00-00		48.229200
								面積 坪数	24.114600 7.294666

面積計算書

地番: 77-16

測点	X	Y	DX	DY	距離	方向角	夾角	倍横距	倍面積
77B10	29826.428	-37274.294	-17.675	-3.651	18.048	191-40-16	95-31-51	-3.651	64.531425
77B24	29808.753	-37277.945	-1.922	15.772	15.889	96-56-52	85-16-36	8.470	-16.279340
77B08	29806.831	-37262.173	-0.282	2.107	2.126	97-37-23	180-40-31	26.349	-7.430418
77B23	29806.549	-37260.066	17.926	3.926	18.351	12-21-12	94-43-49	32.382	580.479732
77B32	29824.475	-37256.140	1.953	-18.154	18.259	276-08-25	83-47-13	18.154	35.454762
合計					72.673		540-00-00		656.756161
								面積 坪数	328.378080 99.334369

面積計算書

地番: 77-17

測点	X	Y	DX	DY	距離	方向角	夾角	倍横距	倍面積
77B27	29828.647	-37290.550	-17.947	-3.365	18.260	190-37-10	92-50-47	-3.365	60.391655
77B25	29810.700	-37293.915	-1.947	15.970	16.088	96-57-04	86-19-54	9.240	-17.990280
77B24	29808.753	-37277.945	17.675	3.651	18.048	11-40-16	94-43-12	28.861	510.118175
77B10	29826.428	-37274.294	2.219	-16.256	16.407	277-46-23	86-06-07	16.256	36.072064
合計					68.803		360-00-00		588.591614
								面積 坪数	294.295807 89.024481

面積計算書

地番: 77-18(保)

測点	X	Y	DX	DY	距離	方向角	夾角	倍横距	倍面積
77B26	29828.920	-37292.546	-17.976	-3.371	18.289	190-37-16	92-49-58	-3.371	60.597096
77B09	29810.944	-37295.917	-0.244	2.002	2.017	96-56-56	86-19-40	-4.740	1.156560
77B25	29810.700	-37293.915	17.947	3.365	18.260	10-37-10	93-40-14	0.627	11.252769
77B27	29828.647	-37290.550	0.273	-1.996	2.015	277-47-18	87-10-08	1.996	0.544908
合計					40.581		360-00-00		73.551333
								面積 坪数	36.775666 11.124638

面積計算書

地番: 77-19-1(保)

測点	X	Y	DX	DY	距離	方向角	夾角	倍横距	倍面積
77B50	29838.863	-37328.579	-5.866	-0.810	5.922	187-51-43	90-01-44	-0.810	4.751460
77B51	29832.997	-37329.389	-6.017	-0.856	6.078	188-05-48	180-14-05	-2.476	14.898092
77B57	29826.980	-37330.245	-1.990	14.460	14.596	97-50-09	89-44-21	11.128	-22.144720
77B58	29824.990	-37315.785	-11.383	-1.854	11.533	189-15-03	271-24-54	23.734	-270.164122
77B56	29813.607	-37317.639	-0.420	3.478	3.503	96-53-08	87-38-05	25.358	-10.650360
77B43	29813.187	-37314.161	23.173	3.776	23.479	9-15-18	92-22-10	32.612	755.717876
77B42	29836.360	-37310.385	2.503	-18.194	18.365	277-49-59	88-34-41	18.194	45.539582
合計					83.476		900-00-00		517.947808
								面積	258.973904
								坪数	78.339605

面積計算書

地番: 77-19-2(保)

測点	X	Y	DX	DY	距離	方向角	夾角	倍横距	倍面積
77B57	29826.980	-37330.245	-11.648	-1.656	11.765	188-05-30	90-15-21	-1.656	19.289088
77B44	29815.332	-37331.901	-1.725	14.262	14.366	96-53-47	88-48-17	10.950	-18.888750
77B56	29813.607	-37317.639	11.383	1.854	11.533	9-15-03	92-21-16	27.066	308.092278
77B58	29824.990	-37315.785	1.990	-14.460	14.596	277-50-09	88-35-06	14.460	28.775400
合計					52.260		360-00-00		337.268016
								面積	168.634008
								坪数	51.011787

面積計算書

地番: 77-20(保)

測点	X	Y	DX	DY	距離	方向角	夾角	倍横距	倍面積
77B47	29835.152	-37340.337	-16.108	-3.442	16.472	192-03-42	90-55-33	-3.442	55.443736
77B46	29819.044	-37343.779	-2.492	1.786	3.066	144-22-16	132-18-34	-5.098	12.704216
77B45	29816.552	-37341.993	-1.220	10.092	10.165	96-53-34	132-31-18	6.780	-8.271600
77B44	29815.332	-37331.901	17.665	2.512	17.843	8-05-36	91-12-02	19.384	342.418360
77B51	29832.997	-37329.389	2.155	-10.948	11.158	281-08-09	93-02-33	10.948	23.592940
合計					58.704		540-00-00		425.887652
								面積	212.943826
								坪数	64.415507