



# 画地出来形確認測量図

79街区

3927.33m<sup>2</sup>

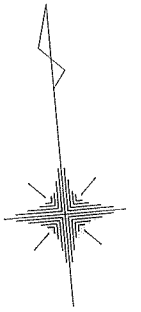

S=1:500

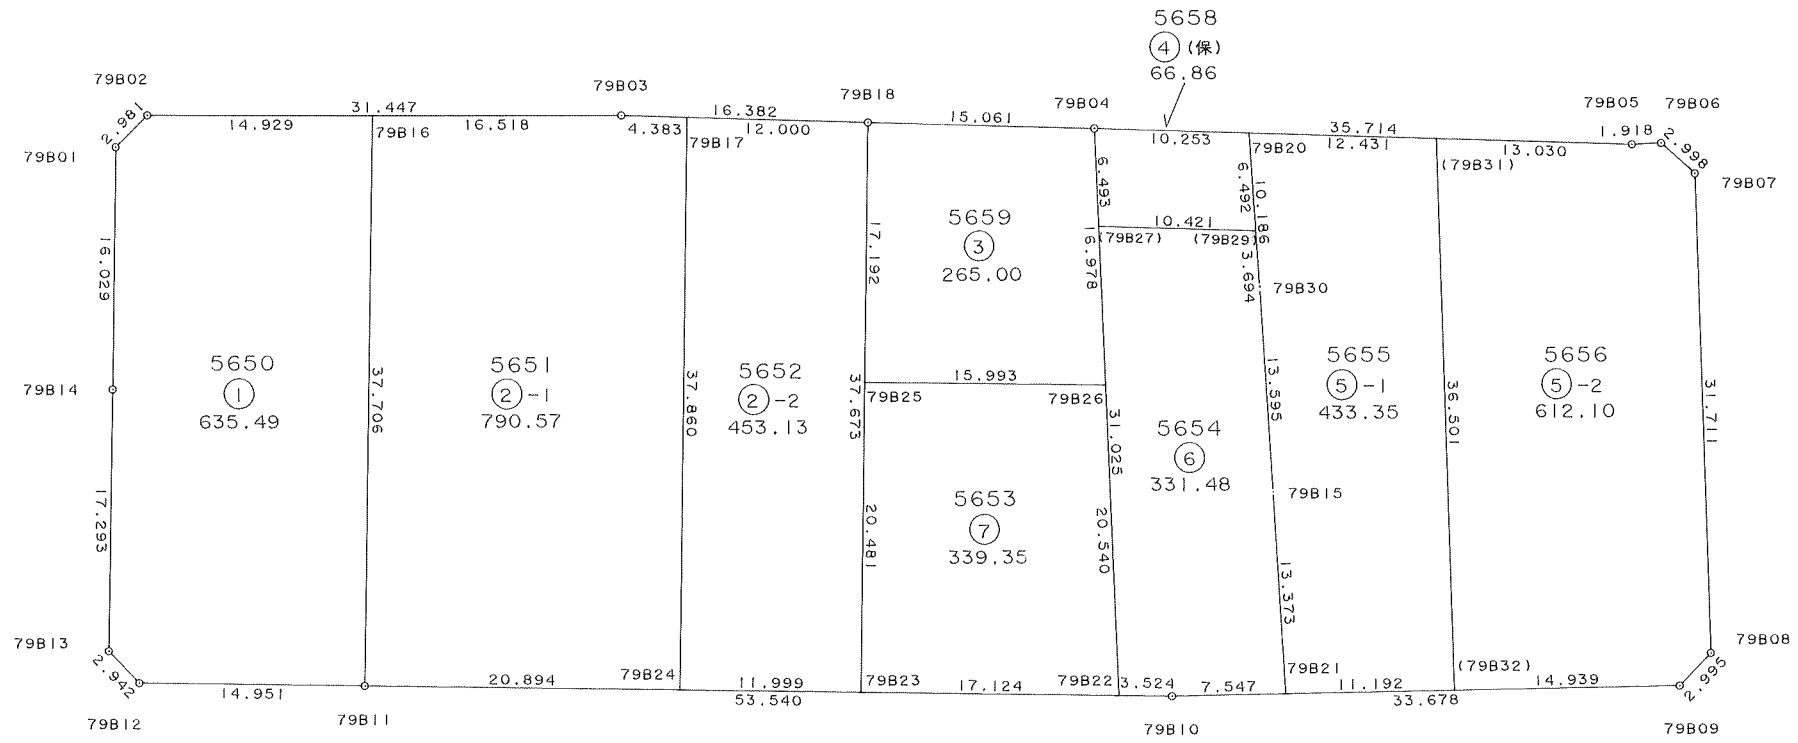

面積計算書

地番: 79-1

測点	X	Y	DX	DY	距離	方向角	夾角	倍横距	倍面積
79B14	29864.171	-37209.745	-17.202	-1.767	17.293	185-51-54	180-07-19	-1.767	30.395934
79B13	29846.969	-37211.512	-2.284	1.854	2.942	140-55-57	135-04-03	-1.680	3.837120
79B12	29844.685	-37209.658	-1.503	14.875	14.951	95-46-11	134-50-14	15.049	-22.618647
79B11	29843.182	-37194.783	37.514	3.805	37.706	5-47-30	90-01-19	33.729	1265.309706
79B16	29880.696	-37190.978	1.329	-14.870	14.929	275-06-26	89-18-56	22.664	30.120456
79B02	29882.025	-37205.848	-1.905	-2.293	2.981	230-16-50	135-10-24	5.501	-10.479405
79B01	29880.120	-37208.141	-15.949	-1.604	16.029	185-44-35	135-27-45	1.604	-25.582196
合計					106.831		900-00-00		1270.982968
								面積	635.491484
								坪数	192.236173

面積計算書

地番: 79-2-1

測点	X	Y	DX	DY	距離	方向角	夾角	倍横距	倍面積
79B11	29843.182	-37194.783	-2.139	20.784	20.894	95-52-33	90-05-03	20.784	-44.456976
79B24	29841.043	-37173.999	37.666	3.825	37.860	5-47-55	89-55-22	45.393	1709.772738
79B17	29878.709	-37170.174	0.517	-4.352	4.383	276-46-29	90-58-34	44.866	23.195722
79B03	29879.226	-37174.526	1.470	-16.452	16.518	275-06-21	178-19-52	24.062	35.371140
79B16	29880.696	-37190.978	-37.514	-3.805	37.706	185-47-30	90-41-09	3.805	-142.740770
合計					117.361		540-00-00		1581.141854
								面積	790.570927
								坪数	239.147705

面積計算書

地番: 79-2-2

測点	X	Y	DX	DY	距離	方向角	夾角	倍横距	倍面積
79B24	29841.043	-37173.999	-1.229	11.936	11.999	95-52-44	90-04-49	11.936	-14.669344
79B23	29839.814	-37162.063	37.480	3.805	37.673	5-47-49	89-55-05	27.677	1037.333960
79B18	29877.294	-37158.258	1.415	-11.916	12.000	276-46-19	90-58-30	19.566	27.685890
79B17	29878.709	-37170.174	-37.666	-3.825	37.860	185-47-55	89-01-36	3.825	-144.072450
合計					99.532		360-00-00		906.278056
								面積	453.139028
								坪数	137.074555

面積計算書

地番: 79-3

測点	X	Y	DX	DY	距離	方向角	夾角	倍横距	倍面積
79B25	29860.190	-37159.994	-1.611	15.912	15.993	95-46-52	89-59-08	15.912	-25.634232
79B26	29858.579	-37144.082	16.960	0.782	16.978	2-38-24	86-51-32	32.606	552.997760
79B04	29875.539	-37143.300	1.755	-14.958	15.061	276-41-31	94-03-07	18.430	32.344650
79B18	29877.294	-37158.258	-17.104	-1.736	17.192	185-47-44	89-06-13	1.736	-29.692544
合計					65.224		360-00-00		530.015634
								面積 坪数	265.007817 80.164864

面積計算書

地番: 79-4(保)

測点	X	Y	DX	DY	距離	方向角	夾角	倍横距	倍面積
79B04	29875.539	-37143.300	-6.486	-0.299	6.493	182-38-22	85-49-00	-0.299	1.939314
(79B27)	29869.053	-37143.599	-1.223	10.349	10.421	96-44-23	94-06-01	9.751	-11.925473
(79B29)	29867.830	-37133.250	6.491	0.130	6.492	1-08-50	84-24-27	20.230	131.312930
79B20	29874.321	-37133.120	1.218	-10.180	10.253	276-49-22	95-40-32	10.180	12.399240
合計					33.659		360-00-00		133.726011
								面積 坪数	66.863005 20.226059

面積計算書

地番: 79-5-1

測点	X	Y	DX	DY	距離	方向角	夾角	倍横距	倍面積
79B21	29837.177	-37133.995	-0.776	11.165	11.192	93-58-33	92-30-22	11.165	-8.664040
(79B32)	29836.401	-37122.830	36.443	2.053	36.501	3-13-28	89-14-55	24.383	888.589669
(79B31)	29872.844	-37120.777	1.477	-12.343	12.431	276-49-25	93-35-57	14.093	20.815361
79B20	29874.321	-37133.120	-10.184	-0.207	10.186	181-09-52	84-20-27	1.543	-15.713912
79B30	29864.137	-37133.327	-13.591	-0.325	13.595	181-22-11	180-12-19	1.011	-13.740501
79B15	29850.546	-37133.652	-13.369	-0.343	13.373	181-28-11	180-06-00	0.343	-4.585567
合計					97.278		720-00-00		866.701010
								面積 坪数	433.350505 131.088527

面積計算書

地番: 79-5-2

測点	X	Y	DX	DY	距離	方向角	夾角	倍横距	倍面積
(79B32)	29836.401	-37122.830	-1.035	14.903	14.939	93-58-22	90-44-54	14.903	-15.424605
79B09	29835.366	-37107.927	1.972	2.254	2.995	48-49-04	134-50-42	32.060	63.222320
79B08	29837.338	-37105.673	31.661	1.783	31.711	3-13-24	134-24-20	36.097	1142.867117
79B07	29868.999	-37103.890	2.204	-2.033	2.998	317-18-40	134-05-16	35.847	79.006788
79B06	29871.203	-37105.923	0.093	-1.916	1.918	272-46-44	135-28-04	31.898	2.966514
79B05	29871.296	-37107.839	1.548	-12.938	13.030	276-49-22	184-02-38	17.044	26.384112
(79B31)	29872.844	-37120.777	-36.443	-2.053	36.501	183-13-28	86-24-06	2.053	-74.817479
合計					104.092		900-00-00		1224.204767
								面積	612.102383
								坪数	185.160970

面積計算書

地番: 79-6

測点	X	Y	DX	DY	距離	方向角	夾角	倍横距	倍面積
(79B27)	29869.053	-37143.599	-30.992	-1.430	31.025	182-38-31	85-54-08	-1.430	44.318560
79B22	29838.061	-37145.029	-0.361	3.505	3.524	95-52-50	93-14-19	0.645	-0.232845
79B10	29837.700	-37141.524	-0.523	7.529	7.547	93-58-25	178-05-35	11.679	-6.108117
79B21	29837.177	-37133.995	13.369	0.343	13.373	1-28-11	87-29-46	19.551	261.377319
79B15	29850.546	-37133.652	13.591	0.325	13.595	1-22-11	179-54-00	20.219	274.796429
79B30	29864.137	-37133.327	3.693	0.077	3.694	1-11-40	179-49-29	20.621	76.153353
(79B29)	29867.830	-37133.250	1.223	-10.349	10.421	276-44-23	95-32-43	10.349	12.656827
合計					83.179		900-00-00		662.961526
								面積	331.480763
								坪数	100.272930

面積計算書

地番: 79-7

測点	X	Y	DX	DY	距離	方向角	夾角	倍横距	倍面積
79B23	29839.814	-37162.063	-1.753	17.034	17.124	95-52-33	90-04-40	17.034	-29.860602
79B22	29838.061	-37145.029	20.518	0.947	20.540	2-38-33	86-46-00	35.015	718.437770
79B26	29858.579	-37144.082	1.611	-15.912	15.993	275-46-52	93-08-19	20.050	32.300550
79B25	29860.190	-37159.994	-20.376	-2.069	20.481	185-47-53	90-01-01	2.069	-42.157944
合計					74.138		360-00-00		678.719774
								面積	339.359887
								坪数	102.656365