






画地出来形確認測量図

80街区

5211.29m²

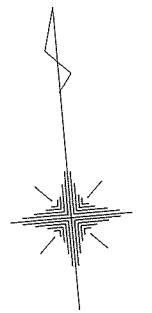

S=1:500

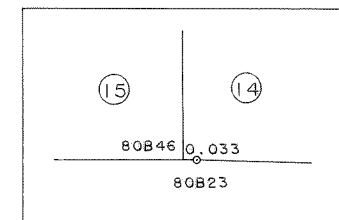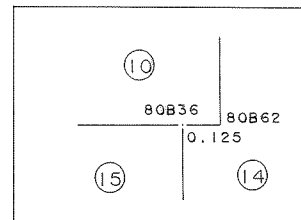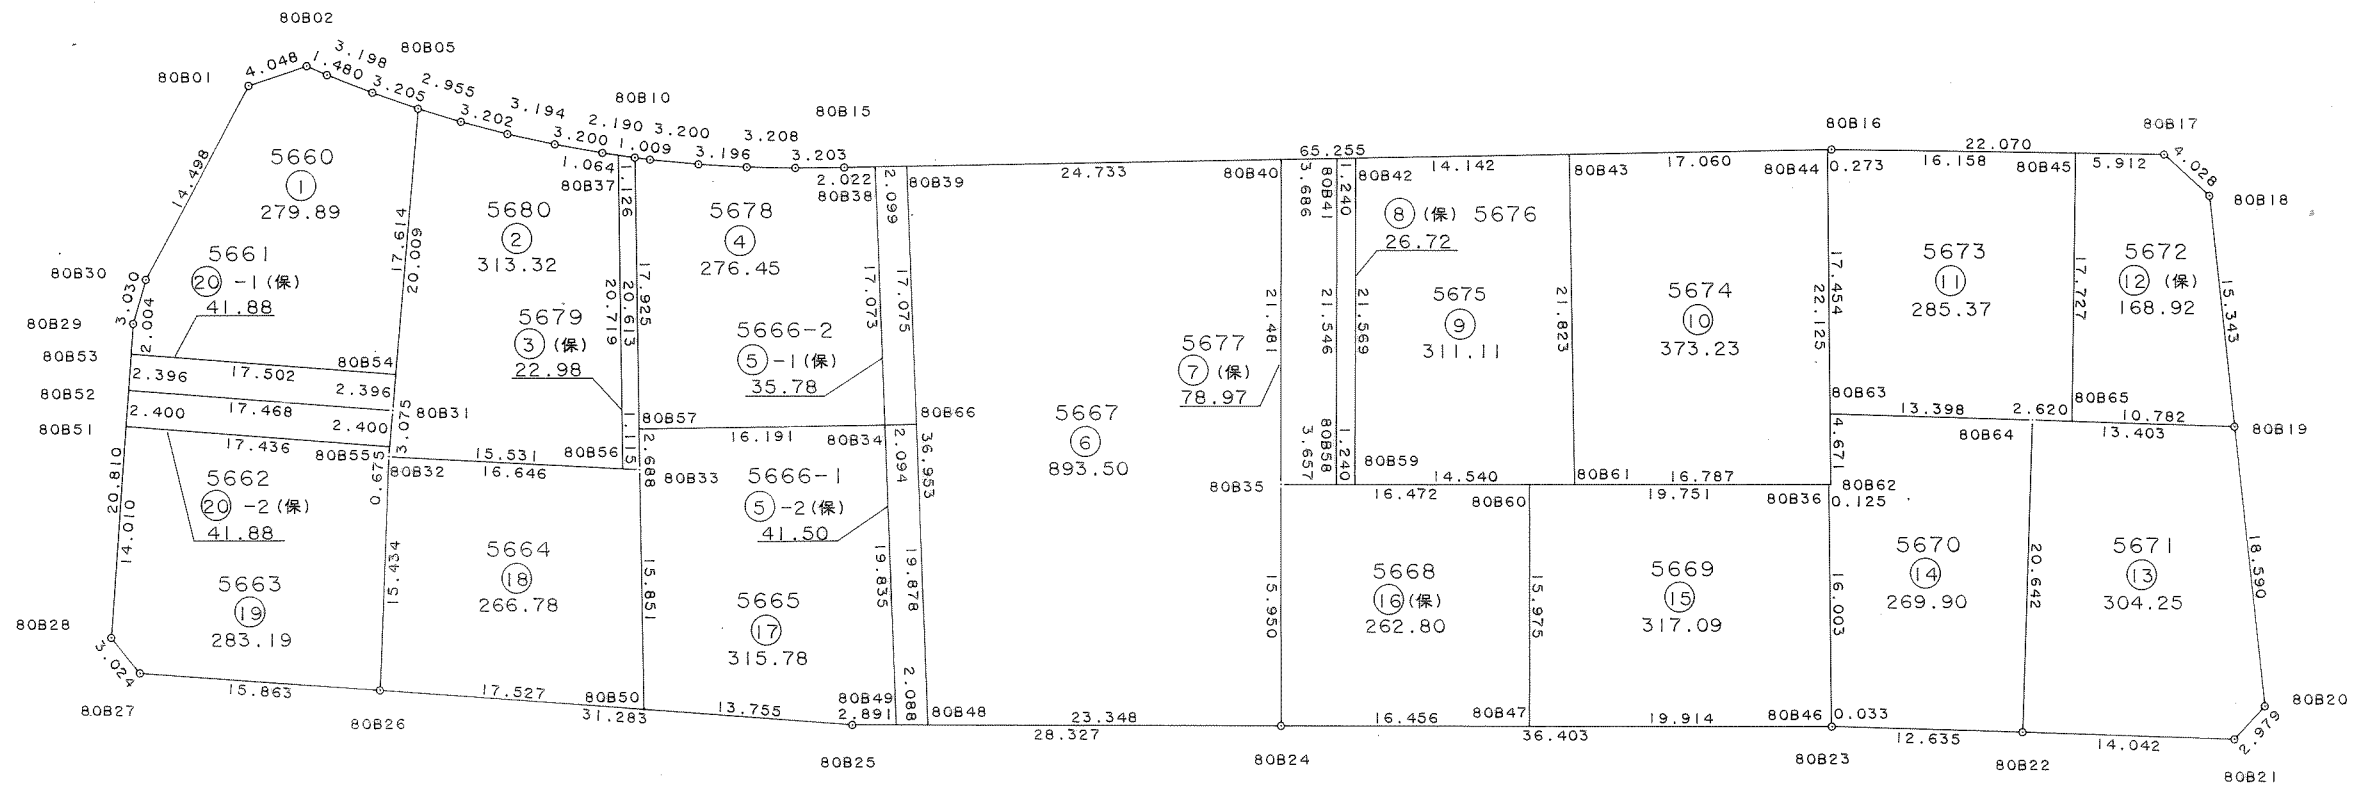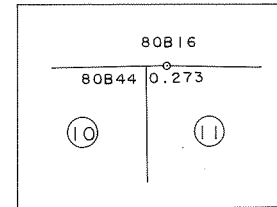

面積計算書

地番: 80-1

測点	X	Y	DX	DY	距離	方向角	夾角	倍横距	倍面積
80B30	29924.298	-37281.994	-2.824	-1.098	3.030	201-14-48	168-25-17	-1.098	3.100752
80B29	29921.474	-37283.092	-1.979	-0.315	2.004	189-02-38	167-47-50	-2.511	4.969269
80B53	29919.495	-37283.407	-2.861	17.267	17.502	99-24-29	90-21-51	14.441	-41.315701
80B54	29916.634	-37266.140	17.352	3.024	17.614	9-53-09	90-28-40	34.732	602.669664
80B05	29933.986	-37263.116	1.314	-2.923	3.205	294-12-21	104-19-12	34.833	45.770562
80B04	29935.300	-37266.039	1.428	-2.862	3.198	296-31-01	182-18-40	29.048	41.480544
80B03	29936.728	-37268.901	0.708	-1.300	1.480	298-34-24	182-03-23	24.886	17.619288
80B02	29937.436	-37270.201	-0.955	-3.934	4.048	256-21-18	137-46-54	19.652	-18.767660
80B01	29936.481	-37274.135	-12.183	-7.859	14.498	212-49-31	136-28-13	7.859	-95.746197
合計					66.579		1260-00-00		559.780521
								面積 坪数	279.890260 84.666803

面積計算書

地番: 80-2

測点	X	Y	DX	DY	距離	方向角	夾角	倍横距	倍面積
80B31	29914.274	-37266.551	-3.030	-0.524	3.075	189-48-42	179-55-36	-0.524	1.587720
80B32	29911.244	-37267.075	-2.139	15.383	15.531	97-54-58	88-06-16	14.335	-30.662565
80B56	29909.105	-37251.692	20.664	1.503	20.719	4-09-36	86-14-38	31.221	645.150744
80B37	29929.769	-37250.189	0.243	-1.036	1.064	283-12-02	99-02-26	31.688	7.700184
80B09	29930.012	-37251.225	0.832	-3.090	3.200	285-04-11	181-52-09	27.562	22.931584
80B08	29930.844	-37254.315	0.950	-3.049	3.194	287-18-21	182-14-10	21.423	20.351850
80B07	29931.794	-37257.364	1.083	-3.013	3.202	289-46-14	182-27-53	15.361	16.635963
80B06	29932.877	-37260.377	1.109	-2.739	2.955	292-02-34	182-16-20	9.609	10.656381
80B05	29933.986	-37263.116	-19.712	-3.435	20.009	189-53-06	77-50-32	3.435	-67.710720
合計					72.949		1260-00-00		626.641141
								面積 坪数	313.320570 94.779472

面積計算書

地番: 80-3(保)

測点	X	Y	DX	DY	距離	方向角	夾角	倍横距	倍面積
80B56	29909.105	-37251.692	-0.153	1.104	1.115	97-53-25	93-43-49	1.104	-0.168912
80B33	29908.952	-37250.588	20.559	1.495	20.613	4-09-33	86-16-08	3.703	76.129977
80B10	29929.511	-37249.093	0.258	-1.096	1.126	283-14-47	99-05-14	4.102	1.058316
80B37	29929.769	-37250.189	-20.664	-1.503	20.719	184-09-36	80-54-49	1.503	-31.057992
合計					43.573		360-00-00		45.961389
								面積	22.980694
								坪数	6.951659

面積計算書

地番: 80-4

測点	X	Y	DX	DY	距離	方向角	夾角	倍横距	倍面積
80B57	29911.633	-37250.393	-1.132	16.151	16.191	94-00-33	89-51-01	16.151	-18.282932
80B34	29910.501	-37234.242	17.052	0.847	17.073	2-50-37	88-50-04	33.149	565.256748
80B38	29927.553	-37233.395	0.141	-2.017	2.022	273-59-56	91-09-19	31.979	4.509039
80B15	29927.694	-37235.412	0.234	-3.194	3.203	274-11-24	180-11-28	26.768	6.263712
80B14	29927.928	-37238.606	0.330	-3.191	3.208	275-54-15	181-42-51	20.383	6.726390
80B13	29928.258	-37241.797	0.460	-3.163	3.196	278-16-29	182-22-14	14.029	6.453340
80B12	29928.718	-37244.960	0.578	-3.147	3.200	280-24-26	182-07-57	7.719	4.461582
80B11	29929.296	-37248.107	0.215	-0.986	1.009	282-18-03	181-53-37	3.586	0.770990
80B10	29929.511	-37249.093	-17.878	-1.300	17.925	184-09-32	81-51-29	1.300	-23.241400
合計					67.027		1260-00-00		552.917469
								面積	276.458734
								坪数	83.628767

面積計算書

地番: 80-5-1 (保)

測点	X	Y	DX	DY	距離	方向角	夾角	倍横距	倍面積
80B38	29927.553	-37233.395	-17.052	-0.847	17.073	182-50-37	88-54-35	-0.847	14.443044
80B34	29910.501	-37234.242	-0.146	2.089	2.094	93-59-52	91-09-15	0.395	-0.057670
80B66	29910.355	-37232.153	17.054	0.852	17.075	2-51-36	88-51-44	3.336	56.892144
80B39	29927.409	-37231.301	0.144	-2.094	2.099	273-56-02	91-04-26	2.094	0.301536
合計					38.341		360-00-00		71.579054
								面積	35.789527
								坪数	10.826331

面積計算書

地番: 80-5-2 (保)

測点	X	Y	DX	DY	距離	方向角	夾角	倍横距	倍面積
80B34	29910.501	-37234.242	-19.811	-0.985	19.835	182-50-47	88-50-55	-0.985	19.513835
80B49	29890.690	-37235.227	-0.188	2.080	2.088	95-09-53	92-19-06	0.110	-0.020680
80B48	29890.502	-37233.147	19.853	0.994	19.878	2-51-59	87-42-06	3.184	63.211952
80B66	29910.355	-37232.153	0.146	-2.089	2.094	273-59-52	91-07-53	2.089	0.304994
合計					43.895		360-00-00		83.010101
								面積	41.505050
								坪数	12.555277

面積計算書

地番: 80-6

測点	X	Y	DX	DY	距離	方向角	夾角	倍横距	倍面積
80B48	29890.502	-37233.147	-2.095	23.254	23.348	95-08-53	92-17-05	23.254	-48.717130
80B24	29888.407	-37209.893	15.891	1.372	15.950	4-56-04	89-47-11	47.880	760.861080
80B35	29904.298	-37208.521	21.397	1.894	21.481	5-03-30	180-07-26	51.146	1094.370962
80B40	29925.695	-37206.627	1.714	-24.674	24.733	273-58-25	88-54-55	28.366	48.619324
80B39	29927.409	-37231.301	-36.907	-1.846	36.953	182-51-48	88-53-23	1.846	-68.130322
合計					122.465		540-00-00		1787.003914
								面積	893.501957
								坪数	270.284341

面積計算書

地番: 80-7(保)

測点	X	Y	DX	DY	距離	方向角	夾角	倍横距	倍面積
80B35	29904.298	-37208.521	-0.318	3.643	3.657	94-59-19	89-55-49	3.643	-1.158474
80B58	29903.980	-37204.878	21.460	1.928	21.546	5-08-02	90-08-43	9.214	197.732440
80B41	29925.440	-37202.950	0.255	-3.677	3.686	273-58-02	88-50-00	7.465	1.903575
80B40	29925.695	-37206.627	-21.397	-1.894	21.481	185-03-30	91-05-28	1.894	-40.525918
合計					50.370		360-00-00		157.951623
								面積	78.975811
								坪数	23.890182

面積計算書

地番: 80-8(保)

測点	X	Y	DX	DY	距離	方向角	夾角	倍横距	倍面積
80B58	29903.980	-37204.878	-0.108	1.235	1.240	94-59-52	89-51-50	1.235	-0.133380
80B59	29903.872	-37203.643	21.482	1.930	21.569	5-08-02	90-08-10	4.400	94.520800
80B42	29925.354	-37201.713	0.086	-1.237	1.240	273-58-37	88-50-35	5.093	0.437998
80B41	29925.440	-37202.950	-21.460	-1.928	21.546	185-08-02	91-09-25	1.928	-41.374880
合計					45.595		360-00-00		53.450538
								面積	26.725269
								坪数	8.084393

面積計算書

地番: 80-9

測点	X	Y	DX	DY	距離	方向角	夾角	倍横距	倍面積
80B42	29925.354	-37201.713	-21.482	-1.930	21.569	185-08-02	91-09-52	-1.930	41.460260
80B59	29903.872	-37203.643	-1.265	14.485	14.540	94-59-28	89-51-26	10.625	-13.440625
80B61	29902.607	-37189.158	21.768	1.553	21.823	4-04-51	89-05-23	26.663	580.400184
80B43	29924.375	-37187.605	0.979	-14.108	14.142	273-58-10	89-53-19	14.108	13.811732
合計					72.074		360-00-00		622.231551
								面積 坪数	311.115775 94.112521

面積計算書

地番: 80-10

測点	X	Y	DX	DY	距離	方向角	夾角	倍横距	倍面積
80B43	29924.375	-37187.605	-21.768	-1.553	21.823	184-04-51	90-06-29	-1.553	33.805704
80B61	29902.607	-37189.158	-1.461	16.723	16.787	94-59-35	90-54-44	13.617	-19.894437
80B36	29901.146	-37172.435	-0.011	0.125	0.125	95-01-45	180-02-10	30.465	-0.335115
80B62	29901.135	-37172.310	22.058	1.724	22.125	4-28-08	89-26-23	32.314	712.782212
80B44	29923.193	-37170.586	1.182	-17.019	17.060	273-58-22	89-30-14	17.019	20.116458
合計					77.920		540-00-00		746.474822
								面積 坪数	373.237411 112.904316

面積計算書

地番: 80-11

測点	X	Y	DX	DY	距離	方向角	夾角	倍横距	倍面積
80B63	29905.792	-37171.946	-1.578	13.305	13.398	96-45-50	92-17-42	13.305	-20.995290
80B64	29904.214	-37158.641	-0.309	2.602	2.620	96-46-21	180-00-31	29.212	-9.026508
80B65	29903.905	-37156.039	17.635	1.800	17.727	5-49-41	89-03-20	33.614	592.782890
80B45	29921.540	-37154.239	1.634	-16.075	16.158	275-48-15	89-58-34	19.339	31.599926
80B16	29923.174	-37170.314	0.019	-0.272	0.273	273-59-45	178-11-30	2.992	0.056848
80B44	29923.193	-37170.586	-17.401	-1.360	17.454	184-28-08	90-28-23	1.360	-23.665360
合計					67.630		720-00-00		570.752506
								面積 坪数	285.376253 86.326316

面積計算書

地番: 80-12(保)

測点	X	Y	DX	DY	距離	方向角	夾角	倍横距	倍面積
80B65	29903.905	-37156.039	-1.272	10.707	10.782	96-46-30	90-56-49	10.707	-13.619304
80B19	29902.633	-37145.332	15.340	-0.303	15.343	358-52-06	82-05-36	21.111	323.842740
80B18	29917.973	-37145.635	2.969	-2.722	4.028	317-29-07	138-37-01	18.086	53.697334
80B17	29920.942	-37148.357	0.598	-5.882	5.912	275-48-18	138-19-11	9.482	5.670236
80B45	29921.540	-37154.239	-17.635	-1.800	17.727	185-49-41	90-01-23	1.800	-31.743000
合計					53.792		540-00-00		337.848006
								面積	168.924003
								坪数	51.099510

面積計算書

地番: 80-13

測点	X	Y	DX	DY	距離	方向角	夾角	倍横距	倍面積
80B22	29883.717	-37161.084	-1.673	13.942	14.042	96-50-33	90-02-44	13.942	-23.324966
80B21	29882.044	-37147.142	2.003	2.205	2.979	47-44-54	130-54-21	30.089	60.268267
80B20	29884.047	-37144.937	18.586	-0.395	18.590	358-46-57	131-02-03	31.899	592.874814
80B19	29902.633	-37145.332	1.581	-13.309	13.403	276-46-28	97-59-31	18.195	28.766295
80B64	29904.214	-37158.641	-20.497	-2.443	20.642	186-47-49	90-01-21	2.443	-50.074171
合計					69.656		540-00-00		608.510239
								面積	304.255119
								坪数	92.037173

面積計算書

地番: 80-14

測点	X	Y	DX	DY	距離	方向角	夾角	倍横距	倍面積
80B62	29901.135	-37172.310	0.011	-0.125	0.125	275-01-45	270-33-36	-0.125	-0.001375
80B36	29901.146	-37172.435	-15.956	-1.231	16.003	184-24-42	89-22-57	-1.481	23.630836
80B46	29885.190	-37173.666	-0.003	0.033	0.033	95-11-40	90-46-58	-2.679	0.008037
80B23	29885.187	-37173.633	-1.470	12.549	12.635	96-40-52	181-29-12	9.903	-14.557410
80B22	29883.717	-37161.084	20.497	2.443	20.642	6-47-49	90-06-57	24.895	510.272815
80B64	29904.214	-37158.641	1.578	-13.305	13.398	276-45-50	89-58-01	14.033	22.144074
80B63	29905.792	-37171.946	-4.657	-0.364	4.671	184-28-09	87-42-19	0.364	-1.695148
合計					67.507		900-00-00		539.801829
								面積	269.900914
								坪数	81.645026

面積計算書

地番: 80-15

測点	X	Y	DX	DY	距離	方向角	夾角	倍横距	倍面積
80B47	29886.951	-37193.502	-1.761	19.836	19.914	95-04-24	90-04-41	19.836	-34.931196
80B46	29885.190	-37173.666	15.956	1.231	16.003	4-24-42	89-20-18	40.903	652.648268
80B36	29901.146	-37172.435	1.719	-19.676	19.751	274-59-35	90-34-53	22.458	38.605302
80B60	29902.865	-37192.111	-15.914	-1.391	15.975	184-59-43	90-00-08	1.391	-22.136374
合計					71.643		360-00-00		634.186000
								面積 坪数	317.093000 95.920632

面積計算書

地番: 80-16(保)

測点	X	Y	DX	DY	距離	方向角	夾角	倍横距	倍面積
80B24	29888.407	-37209.893	-1.456	16.391	16.456	95-04-34	90-08-30	16.391	-23.865296
80B47	29886.951	-37193.502	15.914	1.391	15.975	4-59-43	89-55-09	34.173	543.829122
80B60	29902.865	-37192.111	1.433	-16.410	16.472	274-59-26	89-59-43	19.154	27.447682
80B35	29904.298	-37208.521	-15.891	-1.372	15.950	184-56-04	89-56-38	1.372	-21.802452
合計					64.853		360-00-00		525.609056
								面積 坪数	262.804528 79.498369

面積計算書

地番: 80-17

測点	X	Y	DX	DY	距離	方向角	夾角	倍横距	倍面積
80B33	29908.952	-37250.588	-15.813	-1.098	15.851	183-58-19	179-48-43	-1.098	17.362674
80B50	29893.139	-37251.686	-2.190	13.580	13.755	99-09-40	95-11-21	11.384	-24.930960
80B25	29890.949	-37238.106	-0.259	2.879	2.891	95-08-26	175-58-46	27.843	-7.211337
80B49	29890.690	-37235.227	19.811	0.985	19.835	2-50-47	87-42-21	31.707	628.147377
80B34	29910.501	-37234.242	1.132	-16.151	16.191	274-00-33	91-09-46	16.541	18.724412
80B57	29911.633	-37250.393	-2.681	-0.195	2.688	184-09-36	90-09-03	0.195	-0.522795
合計					71.211		720-00-00		631.569371
								面積 坪数	315.784685 95.524867

面積計算書

地番: 80-18

測点	X	Y	DX	DY	距離	方向角	夾角	倍横距	倍面積
80B26	29895.929	-37268.990	-2.790	17.304	17.527	99-09-33	92-01-55	17.304	-48.278160
80B50	29893.139	-37251.686	15.813	1.098	15.851	3-58-19	84-48-46	35.706	564.618978
80B33	29908.952	-37250.588	2.292	-16.487	16.646	277-54-52	93-56-33	20.317	46.566564
80B32	29911.244	-37267.075	-15.315	-1.915	15.434	187-07-38	89-12-46	1.915	-29.328225
合計					65.458		360-00-00		533.579157
								面積	266.789578
								坪数	80.703847

面積計算書

地番: 80-19

測点	X	Y	DX	DY	距離	方向角	夾角	倍横距	倍面積
80B28	29900.923	-37286.366	-2.494	1.711	3.024	145-32-53	136-29-50	1.711	-4.267234
80B27	29898.429	-37284.655	-2.500	15.665	15.863	99-04-03	133-31-10	19.087	-47.717500
80B26	29895.929	-37268.990	15.315	1.915	15.434	7-07-38	88-03-35	36.667	561.555105
80B32	29911.244	-37267.075	0.665	0.115	0.675	9-48-41	182-41-03	38.697	25.733505
80B55	29911.909	-37266.960	2.850	-17.202	17.436	279-24-26	89-35-45	21.610	61.588500
80B51	29914.759	-37284.162	-13.836	-2.204	14.010	189-03-03	89-38-37	2.204	-30.494544
合計					66.442		720-00-00		566.397832
								面積	283.198916
								坪数	85.667672

面積計算書

地番: 80-20-1(保)

測点	X	Y	DX	DY	距離	方向角	夾角	倍横距	倍面積
80B52	29917.129	-37283.784	-2.855	17.233	17.468	99-24-24	90-21-12	17.233	-49.200215
80B31	29914.274	-37266.551	2.360	0.411	2.396	9-52-45	90-28-21	34.877	82.309720
80B54	29916.634	-37266.140	2.861	-17.267	17.502	279-24-29	89-31-44	18.021	51.558081
80B53	29919.495	-37283.407	-2.366	-0.377	2.396	189-03-12	89-38-43	0.377	-0.891982
合計					39.762		360-00-00		83.775604
								面積	41.887802
								坪数	12.671060

面積計算書

地番: 80-20-2(保)

測点	X	Y	DX	DY	距離	方向角	夾角	倍横距	倍面積
80B51	29914.759	-37284.162	-2.850	17.202	17.436	99-24-26	90-20-43	17.202	-49.025700
80B55	29911.909	-37266.960	2.365	0.409	2.400	9-48-42	90-24-16	34.813	82.332745
80B31	29914.274	-37266.551	2.855	-17.233	17.468	279-24-24	89-35-42	17.989	51.358595
80B52	29917.129	-37283.784	-2.370	-0.378	2.400	189-03-43	89-39-19	0.378	-0.895860
合計					39.704		360-00-00		83.769780
								面積	41.884890
								坪数	12.670179