
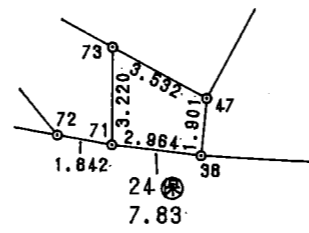
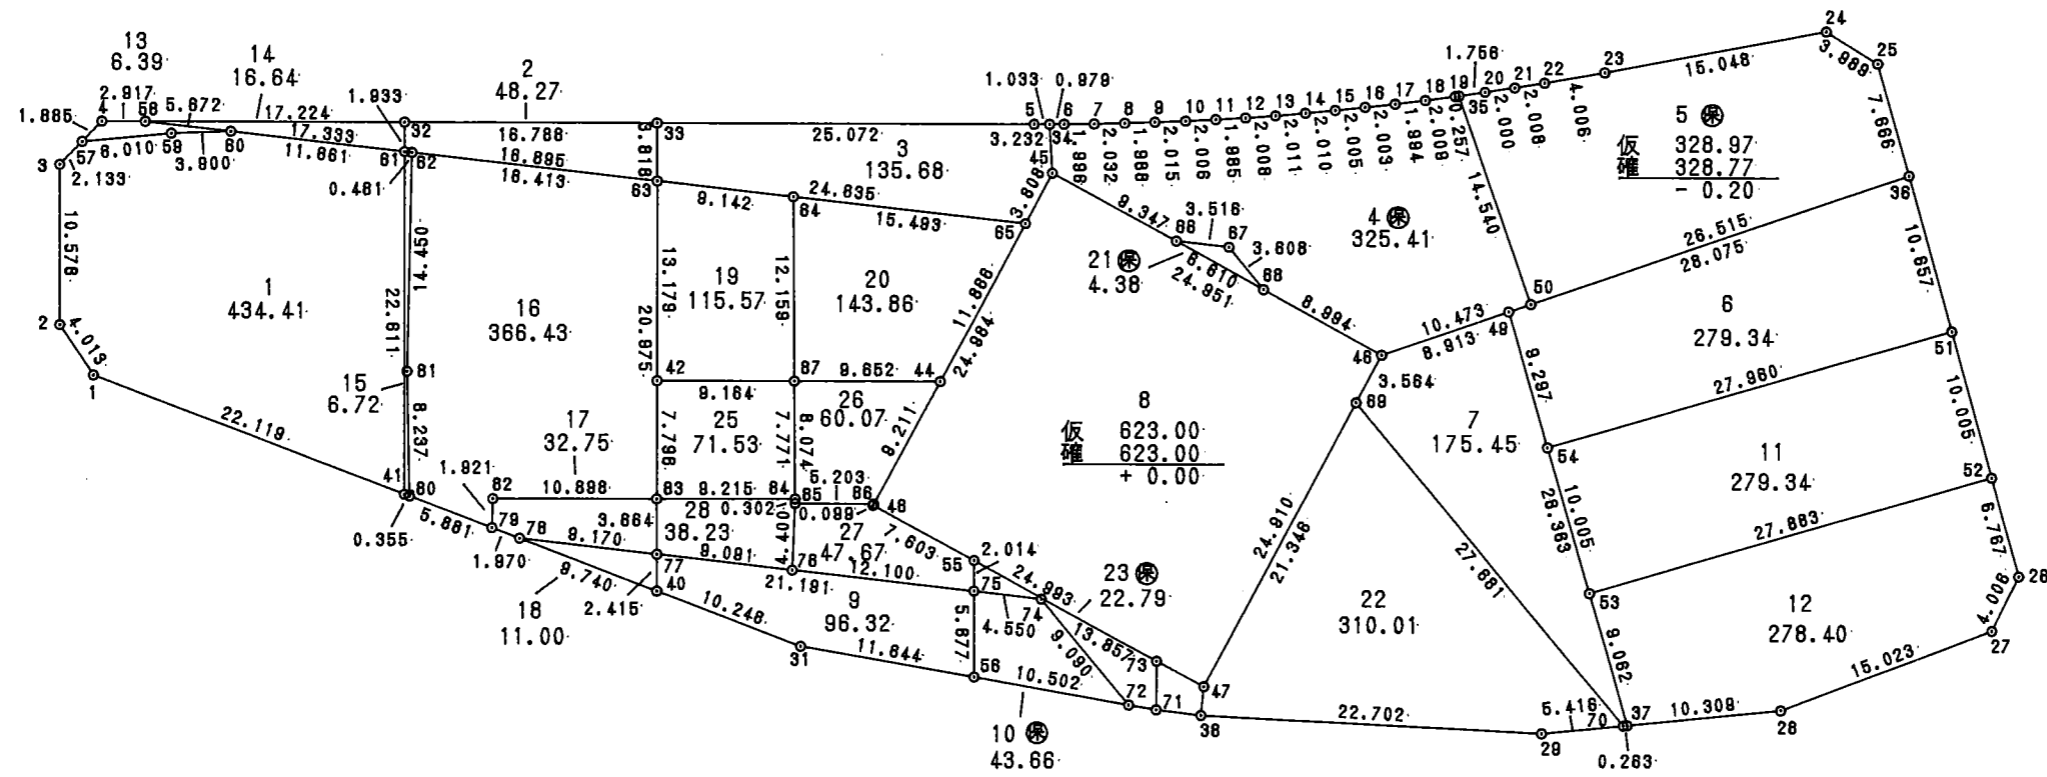


換地 圖

6 街区

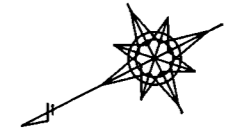

1/500

面積計算書

地番； 6- 1

測点	X	Y	D X	D Y	距離	方向角	夾角	倍横距	倍面積
6- 1	29292.280	-50291.217	0.523	3.979	4.013	82-30-43	214-56-38	3.979	2.081017
6- 2	29292.803	-50287.238	-4.778	9.437	10.578	116-51-12	214-20-29	17.395	-83.113310
6- 3	29288.025	-50277.801	-2.025	0.672	2.133	161-38-14	224-47-02	27.504	-55.682898
6- 57	29286.000	-50277.129	-5.591	-2.205	6.010	201-31-18	219-53-04	25.971	-145.207169
6- 59	29280.409	-50279.334	-3.539	-1.638	3.900	204-50-12	183-18-54	22.128	-78.312311
6- 60	29276.870	-50280.972	-9.743	-6.406	11.661	213-19-22	188-29-10	14.085	-137.232427
6- 61	29267.127	-50287.378	10.229	-20.165	22.611	296-53-49	263-34-27	-12.486	-127.721377
6- 41	29277.356	-50307.543	14.924	16.326	22.119	47-34-05	290-40-16	-16.326	-243.644920
合計					83.025		1800-00-00		-868.833397
								1 / 2 面積	434.4166985 434.4166985

面積計算書

地番； 6- 2

測点	X	Y	DX	DY	距離	方向角	夾角	倍横距	倍面積
6- 61	29267.127	-50287.378	-0.874	1.724	1.933	116-53-49	263-34-14	1.724	-1.507150
6- 32	29266.253	-50285.654	-14.969	-7.601	16.788	206-55-14	270-01-25	-4.153	62.172712
6- 33	29251.284	-50293.255	1.727	-3.405	3.818	296-53-34	269-58-20	-15.159	-26.177765
6- 63	29253.011	-50296.660	14.116	9.282	16.895	33-19-35	276-26-01	-9.282	-131.028740
合計					39.434		1080-00-00	1 / 2 面積	-96.540943 48.2704715 48.2704715

面積計算書

地番； 6- 3

測点	X	Y	D X	D Y	距離	方向角	夾角	倍横距	倍面積
6- 63	29253.011	-50296.660	-1.727	3.405	3.818	116-53-34	263-33-59	3.405	-5.879719
6- 33	29251.284	-50293.255	-22.355	-11.351	25.072	206-55-14	270-01-40	-4.541	101.523690
6- 5	29228.929	-50304.606	-0.924	-0.462	1.033	206-33-54	179-38-40	-16.355	15.115512
6- 34	29228.005	-50305.068	1.287	-2.964	3.232	293-28-29	266-54-35	-19.781	-25.465779
6- 45	29229.292	-50308.032	3.134	-2.162	3.808	325-24-19	211-55-50	-24.908	-78.072508
6- 65	29232.427	-50310.194	20.584	13.535	24.635	33-19-35	247-55-16	-13.535	-278.597566
合計					61.598		1440-00-00		-271.376370
								1 / 2 面積	135.688185 135.688185

面積計算書

地番; 6- 4

測点	X	Y	D X	D Y	距離	方向角	夾角	倍横距	倍面積
6- 45	29229.292	-50308.032	-1.287	2.964	3.232	113-28-29	237-58-17	2.964	-3.816181
6- 34	29228.005	-50305.068	-0.876	-0.438	0.979	206-33-54	273-05-25	5.491	-4.808689
6- 6	29227.129	-50305.506	-1.792	-0.878	1.996	206-06-10	179-32-16	4.175	-7.481385
6- 7	29225.337	-50306.384	-1.836	-0.870	2.032	205-21-15	179-15-05	2.427	-4.455751
6- 8	29223.501	-50307.254	-1.801	-0.841	1.988	205-01-51	179-40-36	0.716	-1.289300
6- 9	29221.700	-50308.095	-1.833	-0.837	2.015	204-32-34	179-30-43	-0.962	1.763565
6- 10	29219.867	-50308.932	-1.832	-0.816	2.006	204-00-32	179-27-58	-2.615	4.790899
6- 11	29218.035	-50309.748	-1.821	-0.789	1.985	203-25-34	179-25-02	-4.220	7.684838
6- 12	29216.214	-50310.537	-1.852	-0.775	2.008	202-42-28	179-16-54	-5.784	10.712189
6- 13	29214.362	-50311.312	-1.865	-0.752	2.011	201-57-36	179-15-08	-7.311	13.635238
6- 14	29212.497	-50312.064	-1.869	-0.740	2.010	201-36-01	179-38-25	-8.803	16.453031
6- 15	29210.628	-50312.804	-1.874	-0.714	2.005	200-51-25	179-15-24	-10.257	19.221842
6- 16	29208.754	-50313.518	-1.873	-0.709	2.003	200-44-01	179-52-36	-11.680	21.876864
6- 17	29206.881	-50314.227	-1.877	-0.674	1.994	199-45-09	179-01-08	-13.063	24.519475
6- 18	29205.004	-50314.901	-1.894	-0.669	2.009	199-27-15	179-42-06	-14.406	27.285191
6- 19	29203.110	-50315.570	-0.244	-0.082	0.257	198-37-26	179-10-11	-15.157	3.691416
6- 35	29202.866	-50315.652	1.925	-14.412	14.540	277-36-27	258-59-01	-29.652	-57.077503
6- 50	29204.791	-50330.065	10.370	1.468	10.473	8-03-20	270-26-53	-42.597	-441.728962
6- 46	29215.161	-50328.597	5.093	7.412	8.994	55-30-19	227-26-59	-33.716	-171.731718
6- 68	29220.255	-50321.184	0.806	3.517	3.608	77-05-50	201-35-31	-22.787	-18.357091
6- 67	29221.060	-50317.668	2.938	1.932	3.516	33-19-38	136-13-48	-17.339	-50.938686
6- 66	29223.998	-50315.736	5.294	7.704	9.347	55-30-12	202-10-34	-7.704	-40.782107
合計					81.008		4320-00-00	1 / 2 面積	-650.832823 325.4164115 325.4164115

面積計算書

地番； 6- 5

PAGE 74

測点	X	Y	D X	D Y	距離	方向角	夾角	倍横距	倍面積
6- 35	29202.866	-50315.652	-1.664	-0.561	1.756	198-37-26	281-00-59	-0.561	0.933504
6- 20	29201.202	-50316.213	-1.900	-0.626	2.000	198-14-08	179-36-42	-1.748	3.321200
6- 21	29199.302	-50316.839	-1.914	-0.606	2.008	197-34-07	179-19-59	-2.980	5.703720
6- 22	29197.388	-50317.445	-3.831	-1.171	4.006	196-59-47	179-25-40	-4.757	18.224067
6- 23	29193.557	-50318.616	-14.438	-4.242	15.048	196-22-24	179-22-37	-10.170	146.834460
6- 24	29179.119	-50322.858	-2.079	-3.404	3.989	238-35-07	222-12-43	-17.816	37.039464
6- 25	29177.040	-50326.262	1.498	-7.518	7.666	281-16-20	222-41-13	-28.738	-43.049524
6- 36	29178.538	-50333.780	26.253	3.715	26.515	8-03-20	266-47-00	-32.541	-854.298873
6- 50	29204.791	-50330.065	-1.925	14.413	14.540	97-36-27	269-33-07	-14.413	27.745025
合計					77.528		1980-00-00	1 / 2 面積	-657.546957 328.7734785 328.7734785

面積計算書

地番; 6- 6

PAGE 75

測点	X	Y	D X	D Y	距離	方向角	夾角	倍横距	倍面積
6- 49	29206.337	-50329.846	-27.799	-3.934	28.075	188-03-20	267-13-26	-3.934	109.361266
6- 36	29178.538	-50333.780	2.084	-10.452	10.657	281-16-20	273-13-00	-18.320	-38.178880
6- 51	29180.622	-50344.232	27.462	5.255	27.960	10-49-53	269-33-33	-23.517	-645.823854
6- 54	29208.084	-50338.977	-1.747	9.131	9.297	100-49-54	270-00-01	-9.131	15.951857
合計					75.989		1080-00-00	1 / 2 面積	-558.689611 279.3448055 279.3448055

面積計算書

地番； 6- 7

測点	X	Y	D X	D Y	距離	方向角	夾角	倍横距	倍面積
6- 46	29215.161	-50328.597	-8.825	-1.249	8.913	188-03-20	222-45-17	-1.249	11.022287
6- 49	29206.337	-50329.846	5.330	-27.858	28.363	280-49-54	272-46-34	-30.356	-161.800932
6- 37	29211.667	-50357.704	0.245	0.095	0.263	21-15-21	280-25-27	-58.118	-14.240442
6- 70	29211.912	-50357.608	6.180	26.982	27.681	77-05-57	235-50-36	-31.041	-191.838914
6- 69	29218.092	-50330.626	-2.931	2.029	3.564	145-18-03	248-12-06	-2.029	5.946450
合計					68.784		1260-00-00		-350.911551
								1 / 2 面積	175.4557755 175.4557755

面積計算書

地番； 6- 8

PAGE 77

測点	X	Y	D X	D Y	距離	方向角	夾角	倍横距	倍面積
6- 48	29249.858	-50322.219	-20.566	14.187	24.984	145-24-05	270-03-52	14.187	-291.769842
6- 45	29229.292	-50308.032	-14.131	-20.565	24.951	235-30-19	270-06-14	7.809	-110.348979
6- 46	29215.161	-50328.597	20.482	-14.179	24.910	325-18-23	269-48-04	-26.935	-551.682670
6- 47	29235.643	-50342.776	14.215	20.557	24.993	55-20-13	270-01-50	-20.557	-292.217755
合計					99.838		1080-00-00	1 / 2 面積	-1246.019246 623.009623 623.009623

面積計算書

地番; 6- 9

測点	X	Y	D X	D Y	距離	方向角	夾角	倍横距	倍面積
6- 40	29265.248	-50320.788	-1.092	2.154	2.415	116-53-34	249-19-29	2.154	-2.353095
6- 77	29264.155	-50318.634	-17.711	-11.635	21.191	213-18-10	276-24-36	-7.327	129.769481
6- 75	29246.444	-50330.269	2.568	-5.063	5.677	296-53-38	263-35-28	-24.025	-61.692022
6- 56	29249.012	-50335.332	9.321	6.980	11.644	36-49-39	279-56-01	-22.108	-206.063593
6- 31	29258.333	-50328.352	6.915	7.564	10.248	47-34-05	190-44-26	-7.564	-52.303885
合計					51.175		1260-00-00	1 / 2 面積	-192.643115 96.321575 96.321575

面積計算書

地番； 保留地6-10

測点	X	Y	DX	DY	距離	方向角	夾角	倍橫距	倍面積
6- 56	29249.012	-50335.332	-2.568	5.063	5.677	116-53-38	260-03-59	5.063	-13.000462
6- 75	29246.444	-50330.269	-3.803	-2.498	4.550	213-18-12	276-24-34	7.627	-29.006195
6- 74	29242.641	-50332.767	-2.036	-8.860	9.090	257-03-35	223-45-23	-3.731	7.594550
6- 72	29240.606	-50341.627	8.406	6.295	10.502	36-49-39	319-46-04	-6.295	-52.919954
合計					29.819		1080-00-00		-87.332062
								1 / 2 面積	43.666031 43.666031

面積計算書

地番; 6-11

PAGE 80

測点	X	Y	D X	D Y	距離	方向角	夾角	倍横距	倍面積
6- 53	29209.964	-50348.804	-1.880	9.827	10.005	100-50-00	270-00-07	9.827	-18.474760
6- 54	29208.084	-50338.977	-27.462	-5.255	27.960	190-49-53	269-59-53	14.399	-395.425338
6- 51	29180.622	-50344.232	1.955	-9.811	10.005	281-16-22	270-26-29	-0.667	-1.303985
6- 52	29182.577	-50354.043	27.387	5.239	27.883	10-49-53	269-33-31	-5.239	-143.480493
合計					75.853		1080-00-00	1 / 2 面積	-558.684576 279.342288 279.342288

面積計算書

地番：6-12

PAGE 81

測点	X	Y	D X	D Y	距離	方向角	夾角	倍横距	倍面積
6- 37	29211.667	-50357.704	-1.703	8.900	9.062	100-49-48	259-34-27	8.900	-15.156700
6- 53	29209.964	-50348.804	-27.387	-5.239	27.883	190-49-53	270-00-05	12.561	-344.008107
6- 52	29182.577	-50354.043	1.323	-6.637	6.767	281-16-16	270-26-23	0.685	0.906255
6- 26	29183.900	-50360.680	3.223	-2.379	4.006	323-34-04	222-17-48	-8.331	-26.850813
6- 27	29187.123	-50363.059	14.936	1.618	15.023	6-10-58	222-36-54	-9.092	-135.798112
6- 28	29202.059	-50361.441	9.608	3.737	10.309	21-15-21	195-04-23	-3.737	-35.905096
合計					73.050		1440-00-00	1 / 2 面積	-556.812573 278.4062865 278.4062865

面積計算書

地番； 6-13

測点	X	Y	D X	D Y	距離	方向角	夾角	倍横距	倍面積
6- 57	29286.000	-50277.129	-1.789	0.594	1.885	161-38-14	320-06-56	0.594	-1.062914
6- 4	29284.211	-50276.535	-2.601	-1.321	2.917	206-55-14	225-17-00	-0.133	0.345131
6- 58	29281.610	-50277.856	-4.740	-3.116	5.672	213-19-22	186-24-08	-4.570	21.658296
6- 60	29276.870	-50280.972	3.539	1.638	3.900	24-50-12	351-30-50	-6.048	-21.402625
6- 59	29280.409	-50279.334	5.591	2.205	6.010	21-31-18	176-41-06	-2.205	-12.327354
合計					20.384		1260-00-00	1/2 面積	-12.789467 6.3947335 6.3947335

面積計算書

地番； 6-14

測点	X	Y	D X	D Y	距離	方向角	夾角	倍横距	倍面積
6- 58	29281.610	-50277.856	-15.358	-7.798	17.224	206-55-14	353-35-52	-7.798	119.761874
6- 32	29266.253	-50285.654	0.874	-1.724	1.933	296-53-49	269-58-35	-17.320	-15.144236
6- 61	29267.127	-50287.378	14.483	9.522	17.333	33-19-22	276-25-33	-9.522	-137.907986
合計					36.490		900-00-00		-33.290347
								1 / 2 面積	16.6451735 16.6451735

面積計算書

地番； 6-15

測点	X	Y	D X	D Y	距離	方向角	夾角	倍横距	倍面積
6- 41	29277.356	-50307.543	-10.229	20.165	22.611	116-53-49	249-19-44	20.165	-206.267632
6- 61	29267.127	-50287.378	-0.402	-0.264	0.481	213-19-22	276-25-33	40.066	-16.113785
6- 62	29266.725	-50287.642	6.812	-12.744	14.450	298-07-32	264-48-10	27.057	184.313691
6- 81	29273.537	-50300.386	3.580	-7.418	8.237	295-45-37	177-38-05	6.895	24.682272
6- 80	29277.117	-50307.804	0.239	0.262	0.355	47-34-05	291-48-28	-0.262	-0.062656
合計					46.134		1260-00-00	1 / 2 面積	-13.448109 6.7240545 6.7240545

面積計算書

地番； 6-16

測点	X	Y	D X	D Y	距離	方向角	夾角	倍横距	倍面積
6- 80	29277.117	-50307.804	-3.580	7.418	8.237	115-45-37	248-11-32	7.418	-26.556700
6- 81	29273.537	-50300.386	-6.812	12.744	14.450	118-07-32	182-21-55	27.581	-187.880499
6- 62	29266.725	-50287.642	-13.714	-9.018	16.413	213-19-35	275-12-03	31.307	-429.352918
6- 63	29253.011	-50296.660	9.488	-18.707	20.975	296-53-34	263-33-59	3.583	33.991057
6- 83	29262.498	-50315.367	9.730	4.908	10.898	26-45-52	269-52-18	-10.217	-99.412436
6- 82	29272.229	-50310.459	0.920	-1.686	1.921	298-36-31	91-50-39	-6.995	-6.433935
6- 79	29273.148	-50312.145	3.968	4.341	5.881	47-34-05	288-57-34	-4.341	-17.225100
合計					78.775		1620-00-00	1 / 2 面積	-732.870534 366.435267 366.435267

面積計算書

地番； 6-17

測点	X	Y	D X	D Y	距離	方向角	夾角	倍横距	倍面積
6- 79	29273.148	-50312.145	-0.920	1.686	1.921	118-36-31	251-02-26	1.686	-1.551016
6- 82	29272.229	-50310.459	-9.730	-4.908	10.898	206-45-52	268-09-21	-1.535	14.935797
6- 83	29262.498	-50315.367	1.657	-3.267	3.664	296-53-34	270-07-42	-9.710	-16.090565
6- 77	29264.155	-50318.634	7.664	5.035	9.170	33-18-06	276-24-32	-7.943	-60.872173
6- 78	29271.819	-50313.599	1.329	1.454	1.970	47-34-05	194-15-59	-1.454	-1.932940
合計					27.623		1260-00-00	1 / 2 面積	-65.510899 32.7554495 32.7554495

面積計算書

地番； 6-18

測点	X	Y	D X	D Y	距離	方向角	夾角	倍横距	倍面積
6- 78	29271.819	-50313.599	-7.664	-5.035	9.170	213-18-06	345-44-01	-5.035	38.583899
6- 77	29264.155	-50318.634	1.092	-2.154	2.415	296-53-34	263-35-28	-12.223	-13.352966
6- 40	29265.248	-50320.788	6.571	7.189	9.740	47-34-05	290-40-31	-7.189	-47.238622
合計					21.325		900-00-00		-22.007689
								1 / 2 面積	11.0038445 11.0038445

面積計算書

地番； 6-19

測点	X	Y	D X	D Y	距離	方向角	夾角	倍横距	倍面積
6- 42	29258.972	-50308.414	-5.961	11.754	13.179	116-53-34	269-58-23	11.754	-70.067558
6- 63	29253.011	-50296.660	-7.639	-5.023	9.142	213-19-35	276-26-01	18.485	-141.202394
6- 64	29245.372	-50301.682	5.429	-10.880	12.159	296-31-01	263-11-26	2.582	14.016478
6- 87	29250.800	-50312.563	8.171	4.149	9.164	26-55-11	270-24-10	-4.149	-33.903964
合計					43.644		1080-00-00		-231.157438
								1 / 2 面積	115.578719 115.578719

面積計算書

地番； 6-20

測点	X	Y	D X	D Y	距離	方向角	夾角	倍橫距	倍面積
6- 87	29250.800	-50312.563	-5.429	10.880	12.159	116-31-01	269-35-50	10.880	-59.064562
6- 64	29245.372	-50301.682	-12.945	-8.512	15.493	213-19-35	276-48-34	13.248	-171.502406
6- 65	29232.427	-50310.194	9.768	-6.738	11.866	325-24-01	292-04-26	-2.002	-19.551160
6- 44	29242.194	-50316.932	8.606	4.370	9.652	26-55-11	241-31-10	-4.370	-37.608033
合計					49.170		1080-00-00		-287.726162
								1 / 2 面積	143.863081 143.863081

面積計算書

地番； 6-21

測点	X	Y	D X	D Y	距離	方向角	夾角	倍横距	倍面積
6- 66	29223.998	-50315.736	-2.938	-1.932	3.516	213-19-38	337-49-08	-1.932	5.675194
6- 67	29221.060	-50317.668	-0.806	-3.517	3.608	257-05-50	223-46-12	-7.380	5.945313
6- 68	29220.255	-50321.184	3.743	5.448	6.610	55-30-30	338-24-40	-5.448	-20.395389
合計					13.734		900-00-00	1 / 2 面積	-8.774881 4.3874405 4.3874405

面積計算書

地番； 6-22

測点	X	Y	D X	D Y	距離	方向角	夾角	倍橫距	倍面積
6- 38	29236.667	-50344.377	-1.024	1.602	1.901	122-35-25	272-49-54	1.602	-1.639826
6- 47	29235.643	-50342.776	-17.551	12.150	21.346	145-18-26	202-43-01	15.353	-269.453781
6- 69	29218.092	-50330.626	-6.180	-26.982	27.681	257-05-57	291-47-31	0.520	-3.213286
6- 70	29211.912	-50357.608	5.047	1.963	5.416	21-15-21	304-09-24	-24.499	-123.653525
6- 29	29216.959	-50355.645	19.708	11.268	22.702	29-45-31	188-30-10	-11.268	-222.063697
合計					79.046		1260-00-00		-620.024117
								1/2 面積	310.0120585 310.0120585

面積計算書

地番； 6-23

測点	X	Y	D X	D Y	距離	方向角	夾角	倍橫距	倍面積
6- 72	29240.606	-50341.627	2.036	8.860	9.090	77-03-35	220-13-56	8.860	18.035271
6- 74	29242.641	-50332.767	3.803	2.498	4.550	33-18-12	136-14-37	20.218	76.886622
6- 75	29246.444	-50330.269	-0.911	1.797	2.014	116-53-38	263-35-26	24.512	-22.335567
6- 55	29245.533	-50328.472	-7.881	-11.398	13.857	235-20-18	298-26-40	14.911	-117.514486
6- 73	29237.652	-50339.871	1.479	-2.860	3.220	297-20-54	242-00-36	0.652	0.965243
6- 71	29239.132	-50342.731	1.474	1.104	1.842	36-49-39	279-28-45	-1.104	-1.627496
合計					34.573		1440-00-00	1 / 2 面積	-45.590413 22.7952065 22.7952065

面積計算書

地番； 6-24

測点	X	Y	DX	DY	距離	方向角	夾角	倍横距	倍面積
6- 71	29239.132	-50342.731	-1.479	2.860	3.220	117-20-54	263-36-33	2.860	-4.231690
6- 73	29237.652	-50339.871	-2.009	-2.905	3.532	235-19-50	297-58-56	2.816	-5.657521
6- 47	29235.643	-50342.776	1.024	-1.602	1.901	302-35-25	247-15-35	-1.691	-1.731278
6- 38	29236.667	-50344.377	2.465	1.646	2.964	33-44-21	271-08-56	-1.646	-4.057686
合計					11.617		1080-00-00		-15.678177
								1/2 面積	7.8390885 7.8390885

面積計算書

地番； 6-25

測点	X	Y	D X	D Y	距離	方向角	夾角	倍横距	倍面積
6- 83	29262.498	-50315.367	-3.526	6.953	7.796	116-53-34	270-07-42	6.953	-24.519120
6- 42	29258.972	-50308.414	-8.171	-4.149	9.164	206-55-11	270-01-37	9.757	-79.727871
6- 87	29250.800	-50312.563	3.470	-6.954	7.771	296-31-01	269-35-50	-1.346	-4.670094
6- 84	29254.270	-50319.516	8.228	4.150	9.215	26-45-52	270-14-51	-4.150	-34.146238
合計					33.946		1080-00-00	1 / 2 面積	-143.063324 71.531662 71.531662

面積計算書

地番； 6-26

測点	X	Y	D X	D Y	距離	方向角	夾角	倍横距	倍面積
6- 85	29254.405	-50319.787	-3.605	7.224	8.074	116-31-04	269-21-13	7.224	-26.041623
6- 87	29250.800	-50312.563	-8.606	-4.370	9.652	206-55-11	270-24-07	10.079	-86.740040
6- 44	29242.194	-50316.932	7.582	-5.230	9.211	325-24-07	298-28-56	0.479	3.631958
6- 86	29249.776	-50322.162	4.629	2.375	5.203	27-09-51	241-45-44	-2.375	-10.996244
合計					32.140		1080-00-00	1 / 2 面積	-120.145950 60.072975 60.072975

面積計算書

地番； 6-27

測点	X	Y	D X	D Y	距離	方向角	夾角	倍橫距	倍面積
6- 76	29256.557	-50323.625	-2.152	3.838	4.400	119-16-30	265-58-18	3.838	-8.259808
6- 85	29254.405	-50319.787	-4.629	-2.375	5.203	207-09-51	267-53-21	5.302	-24.541691
6- 86	29249.776	-50322.162	0.082	-0.056	0.099	325-21-16	298-11-25	2.870	0.234152
6- 48	29249.858	-50322.219	-4.324	-6.254	7.603	235-20-13	89-58-57	-3.440	14.877082
6- 55	29245.533	-50328.472	0.911	-1.797	2.014	296-53-38	241-33-25	-11.491	-10.470100
6- 75	29246.444	-50330.269	10.113	6.644	12.100	33-18-12	276-24-34	-6.644	-67.183223
合計					31.419		1440-00-00	1 / 2 面積	-95.343589 47.6717945 47.6717945

面積計算書

地番; 6-28

測点	X	Y	D X	D Y	距離	方向角	夾角	倍横距	倍面積
6- 77	29264.155	-50318.634	-1.657	3.267	3.664	116-53-34	263-35-28	3.267	-5.414426
6- 83	29262.498	-50315.367	-8.228	-4.150	9.215	206-45-52	269-52-18	2.385	-19.622637
6- 84	29254.270	-50319.516	0.135	-0.270	0.302	296-32-18	269-46-26	-2.036	-0.274989
6- 85	29254.405	-50319.787	2.152	-3.838	4.400	299-16-30	182-44-12	-6.145	-13.222187
6- 76	29256.557	-50323.625	7.598	4.992	9.091	33-18-06	274-01-36	-4.992	-37.927216
合計					26.672		1260-00-00	1/2 面積	-76.461458 38.230729 38.230729