


路線案内図

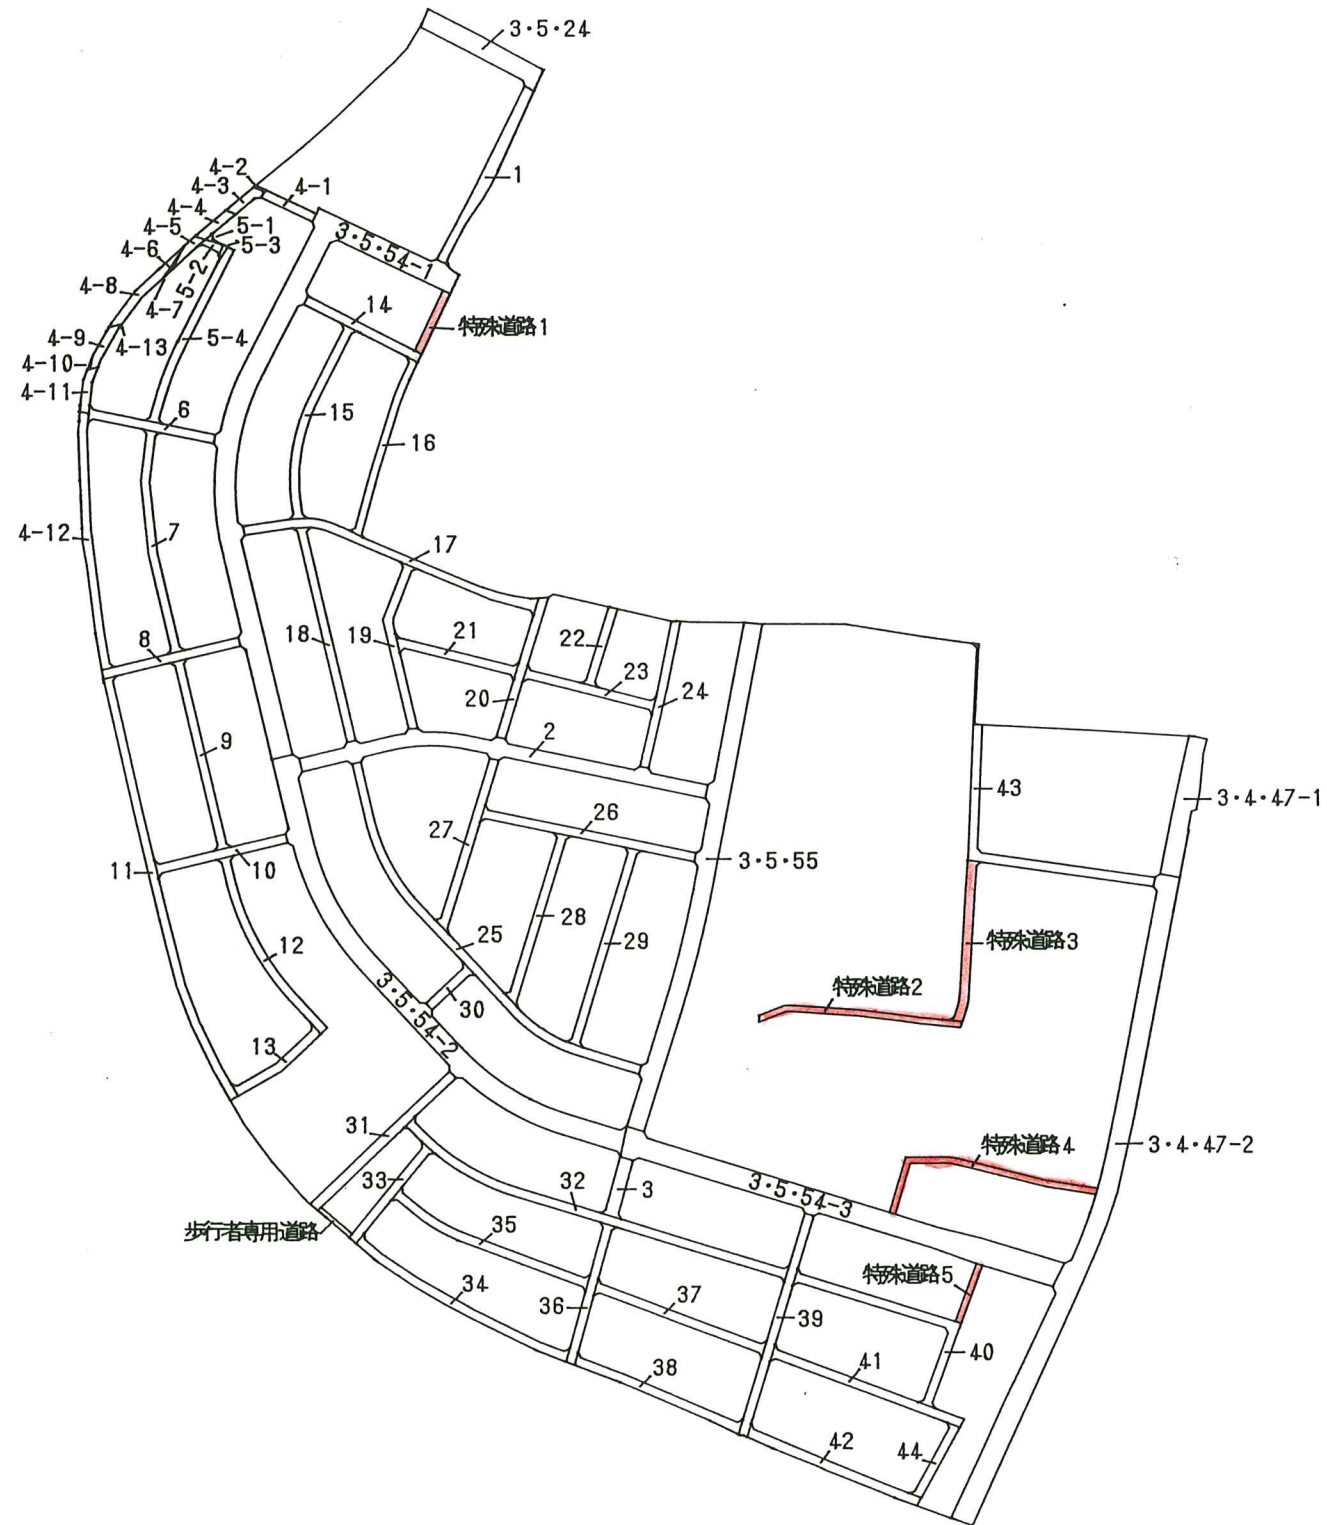

1/5000

面積計算書

地番； 特殊道路 1

測点	X	Y	DX	DY	距離	方向角	夾角	倍横距	倍面積
2- 3	29263.049	-50128.880	-2.173	4.624	5.109	115-10-35	270-08-48	4.624	-10.047952
D 3	29260.876	-50124.256	-40.073	-18.738	44.238	205-03-39	269-53-04	-9.490	380.292770
D 4	29220.803	-50142.994	2.303	-4.537	5.088	296-55-07	271-51-28	-32.765	-75.457795
2- 4	29223.106	-50147.531	39.943	18.651	44.083	25-01-47	268-06-40	-18.651	-744.976893
合計					98.518		1080-00-00	1 / 2 面積	-450.189870 225.094935 225.094935

面積計算書

地番； 特殊道路 2

測点	X	Y	D X	D Y	距離	方向角	夾角	倍横距	倍面積
42- 85	28784.287	-49917.681	6.358	16.247	17.447	68-37-39	246-15-48	16.247	103.298426
42- 31	28790.645	-49901.434	0.470	3.909	3.937	83-08-38	194-30-59	36.403	17.109410
42- 30	28791.115	-49897.525	-2.876	46.047	46.137	93-34-26	190-25-48	86.359	-248.368484
42- 29	28788.239	-49851.478	-3.257	27.391	27.584	96-46-52	183-12-26	159.797	-520.458829
42- 28	28784.982	-49824.087	-1.904	14.604	14.728	97-25-41	180-38-49	201.792	-384.211968
42- 27	28783.078	-49809.483	-1.767	18.746	18.829	95-23-05	177-57-24	235.142	-415.495914
42- 26	28781.311	-49790.737	-0.818	8.675	8.713	95-23-05	180-00-00	262.563	-214.776534
D 20	28780.493	-49782.062	-3.906	-1.300	4.117	198-24-16	283-01-11	269.938	-1054.377828
40- 42	28776.587	-49783.362	2.501	-26.531	26.649	275-23-07	256-58-51	242.107	605.509607
40- 41	28779.088	-49809.893	1.923	-14.653	14.779	277-28-36	182-05-29	200.923	386.374929
40- 40	28781.011	-49824.546	3.225	-27.295	27.485	276-44-18	179-15-42	158.975	512.694375
40- 39	28784.236	-49851.841	2.849	-45.624	45.713	273-34-24	176-50-06	86.056	245.173544
40- 38	28787.085	-49897.465	-0.381	-3.032	3.056	262-50-16	169-15-52	37.400	-14.249400
40- 37	28786.704	-49900.497	-6.787	-17.365	18.644	248-39-08	165-48-52	17.003	-115.399361
40- 36	28779.917	-49917.862	4.370	0.181	4.373	2-21-51	293-42-43	-0.181	-0.790970
合計					282.191		3060-00-00	1 / 2 面積	-1097.968997 548.9844985 548.9844985

面積計算書

地番； 特殊道路 3

測点	X	Y	D X	D Y	距離	方向角	夾角	倍横距	倍面積
D 19	28887.103	-49778.674	-1.233	8.871	8.956	97-54-47	273-52-37	8.871	-10.937943
40- 2	28885.870	-49769.803	-2.484	-3.119	3.987	231-27-57	313-33-10	14.623	-36.323532
40- 1	28883.386	-49772.922	-16.817	-1.192	16.859	184-03-16	132-35-19	10.312	-173.416904
40- 50	28866.569	-49774.114	-69.805	-3.782	69.907	183-06-04	179-02-48	5.338	-372.619090
40- 49	28796.764	-49777.896	-2.077	-0.229	2.090	186-17-30	183-11-26	1.327	-2.756179
40- 48	28794.687	-49778.125	-1.991	-0.347	2.021	189-53-11	183-35-41	0.751	-1.495241
40- 47	28792.696	-49778.472	-1.841	-0.370	1.878	191-21-50	181-28-39	0.034	-0.062594
40- 46	28790.855	-49778.842	-1.784	-0.418	1.832	193-11-12	181-49-22	-0.754	1.345136
40- 45	28789.071	-49779.260	-1.757	-0.536	1.837	196-57-54	183-46-42	-1.708	3.000956
40- 44	28787.314	-49779.796	-1.735	-0.574	1.827	198-18-22	181-20-28	-2.818	4.889230
40- 43	28785.579	-49780.370	-5.086	-1.692	5.360	198-24-16	180-05-54	-5.084	25.857224
D 20	28780.493	-49782.062	0.818	-8.675	8.713	275-23-05	256-58-49	-15.451	-12.638918
42- 26	28781.311	-49790.737	2.204	3.331	3.994	56-30-32	321-07-27	-20.795	-45.832180
42- 25	28783.515	-49787.406	5.194	1.759	5.484	18-42-33	142-12-01	-15.705	-81.571770
42- 24	28788.709	-49785.647	1.921	0.584	2.008	16-54-35	178-12-02	-13.362	-25.668402
42- 23	28790.630	-49785.063	1.938	0.472	1.995	13-41-16	176-46-41	-12.306	-23.849028
42- 22	28792.568	-49784.591	1.244	0.238	1.267	10-49-51	177-08-35	-11.596	-14.425424
42- 21	28793.812	-49784.353	1.579	0.266	1.601	9-33-44	178-43-53	-11.092	-17.514268
42- 20	28795.391	-49784.087	1.992	0.225	2.005	6-26-40	176-52-56	-10.601	-21.117192
42- 19	28797.383	-49783.862	69.580	3.767	69.682	3-05-56	176-39-16	-6.609	-459.854220
42- 18	28866.963	-49780.095	20.140	1.421	20.190	4-02-10	180-56-14	-1.421	-28.618940
合計					233.493		4140-00-00	1 / 2 面積	-1293.609279 646.8046395 646.8046395

面積計算書

地番； 特殊道路 4

測点	X	Y	D X	D Y	距離	方向角	夾角	倍横距	倍面積
40- 31	28690.965	-49819.977	0.276	23.511	23.513	89-19-39	252-31-33	23.511	6.489036
40- 30	28691.241	-49796.466	0.012	1.208	1.208	89-25-51	180-06-12	48.230	0.578760
40- 29	28691.253	-49795.258	0.002	1.210	1.210	89-54-19	180-28-28	50.648	0.101296
40- 28	28691.255	-49794.048	-0.014	1.201	1.201	90-40-04	180-45-45	53.059	-0.742826
40- 27	28691.241	-49792.847	-0.048	1.192	1.193	92-18-21	181-38-17	55.452	-2.661696
40- 26	28691.193	-49791.655	-0.105	1.193	1.198	95-01-47	182-43-26	57.837	-6.072885
40- 25	28691.088	-49790.462	-0.141	1.168	1.176	96-53-00	181-51-13	60.198	-8.487918
40- 24	28690.947	-49789.294	-0.182	1.193	1.207	98-40-26	181-47-26	62.559	-11.385738
40- 23	28690.765	-49788.101	-0.147	0.811	0.824	100-16-26	181-36-00	64.563	-9.490761
40- 22	28690.618	-49787.290	-0.239	1.172	1.196	101-31-34	181-15-08	66.546	-15.904494
40- 21	28690.379	-49786.118	-0.373	1.638	1.680	102-49-42	181-18-08	69.356	-25.869788
40- 20	28690.006	-49784.480	-0.273	1.143	1.175	103-25-59	180-36-17	72.137	-19.693401
40- 19	28689.733	-49783.337	-0.284	1.176	1.210	103-34-36	180-08-37	74.456	-21.145504
40- 18	28689.449	-49782.161	-0.283	1.169	1.203	103-36-32	180-01-56	76.801	-21.734683
40- 17	28689.166	-49780.992	-13.387	55.066	56.670	103-39-50	180-03-18	133.036	-1780.952932
40- 16	28675.779	-49725.926	-5.106	33.391	33.779	98-41-39	175-01-49	221.493	-1130.943258
40- 15	28670.673	-49692.535	-3.866	-1.110	4.022	196-01-11	277-19-32	253.774	-981.090284
39- 16	28666.807	-49693.645	5.005	-33.066	33.443	278-36-26	262-35-15	219.598	1099.087990
39- 15	28671.812	-49726.711	13.572	-55.716	57.345	283-41-25	185-04-59	130.816	1775.434752
39- 14	28685.384	-49782.427	0.281	-1.148	1.182	283-45-15	180-03-50	73.952	20.780512
39- 13	28685.665	-49783.575	0.290	-1.183	1.218	283-46-26	180-01-11	71.621	20.770090
39- 12	28685.955	-49784.758	0.292	-1.200	1.235	283-40-34	179-54-08	69.238	20.217496
39- 11	28686.247	-49785.958	0.263	-1.190	1.219	282-27-45	178-47-11	66.848	17.581024
39- 10	28686.510	-49787.148	0.232	-1.176	1.199	281-09-36	178-41-51	64.482	14.959824

面積計算書

地番； 特殊道路 4

測点	X	Y	D X	D Y	距離	方向角	夾角	倍横距	倍面積
39- 9	28686.742	-49788.324	0.210	-1.202	1.220	279-54-36	178-45-00	62.104	13.041840
39- 8	28686.952	-49789.526	0.149	-1.211	1.220	277-00-52	177-06-16	59.691	8.893959
39- 7	28687.101	-49790.737	0.099	-1.216	1.220	274-39-16	177-38-24	57.264	5.669136
39- 6	28687.200	-49791.953	0.044	-1.226	1.227	272-03-19	177-24-03	54.822	2.412168
39- 5	28687.244	-49793.179	0.008	-1.218	1.218	270-22-35	178-19-16	52.378	0.419024
39- 4	28687.252	-49794.397	-0.006	-1.208	1.208	269-42-56	179-20-21	49.952	-0.299712
39- 3	28687.246	-49795.605	-0.012	-1.232	1.232	269-26-31	179-43-35	47.512	-0.570144
39- 2	28687.234	-49796.837	-0.266	-20.191	20.193	269-14-43	179-48-12	26.089	-6.939674
39- 1	28686.968	-49817.028	-33.461	-10.050	34.938	196-43-03	107-28-20	-4.152	138.930072
39- 36	28653.507	-49827.078	1.164	-3.858	4.030	286-47-21	270-04-18	-18.060	-21.021840
40- 32	28654.671	-49830.936	36.294	10.959	37.912	16-48-06	270-00-45	-10.959	-397.745946
合計					336.124		6660-00-00	1 / 2 面積	-1317.386505 658.6932525 658.6932525

面積計算書

地番； 特殊道路 5

測点	X	Y	DX	DY	距離	方向角	夾角	倍横距	倍面積
35- 5	28620.751	-49772.321	-1.161	3.868	4.038	106-42-27	266-34-26	3.868	-4.490748
38- 1	28619.590	-49768.453	-38.008	-13.975	40.496	200-11-18	273-28-51	-6.239	237.131912
D 18	28581.582	-49782.428	1.151	-3.831	4.000	286-43-38	266-32-20	-24.045	-27.675795
35- 6	28582.733	-49786.259	38.018	13.938	40.492	20-08-01	273-24-23	-13.938	-529.894884
合計					89.026		1080-00-00	1 / 2 面積	-324.929515 162.4647575 162.4647575