



画地出来形確認測量図

21街区

4175.76m²

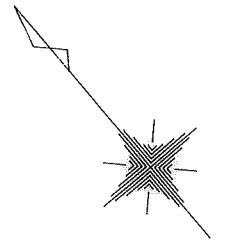

S=1:500

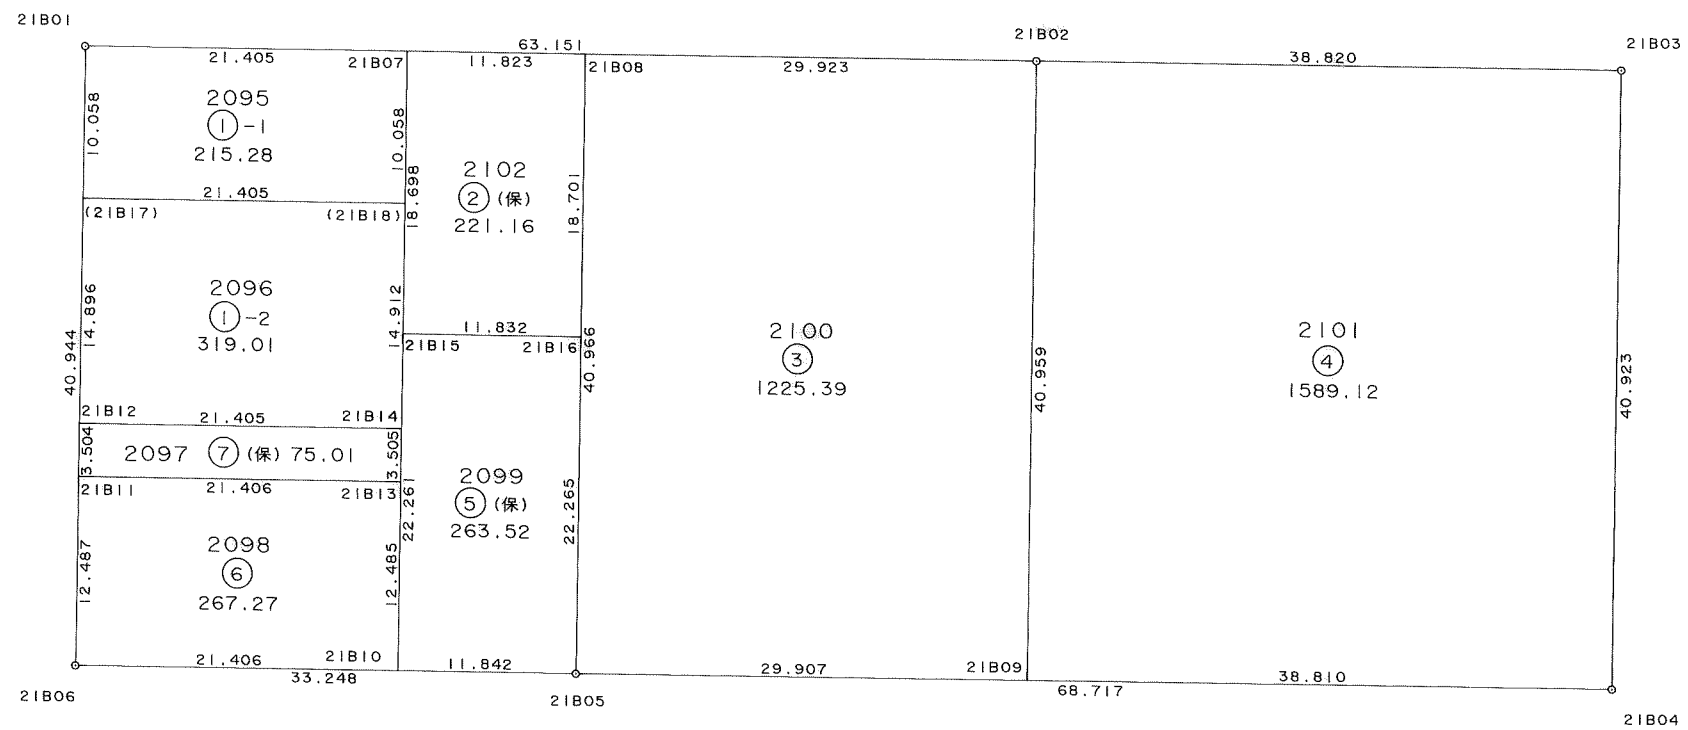

面積計算書

地番: 21-1-1

測点	X	Y	DX	DY	距離	方向角	夾角	倍横距	倍面積
(21B17)	30631.412	-38274.222	-14.085	16.118	21.405	131-08-57	90-01-24	16.118	-227.022030
(21B18)	30617.327	-38258.104	7.576	6.615	10.058	41-07-33	89-58-36	38.851	294.335176
21B07	30624.903	-38251.489	14.085	-16.118	21.405	311-08-57	90-01-24	29.348	413.366580
21B01	30638.988	-38267.607	-7.576	-6.615	10.058	221-07-33	89-58-36	6.615	-50.115240
合計					62.926		360-00-00		430.564486
								面積	215.282243
								坪数	65.122878

面積計算書

地番: 21-1-2

測点	X	Y	DX	DY	距離	方向角	夾角	倍横距	倍面積
21B12	30620.192	-38284.020	-14.097	16.108	21.405	131-11-27	90-03-41	16.108	-227.074476
21B14	30606.095	-38267.912	11.232	9.808	14.912	41-07-41	89-56-14	42.024	472.013568
(21B18)	30617.327	-38258.104	14.085	-16.118	21.405	311-08-57	90-01-16	35.714	503.031690
(21B17)	30631.412	-38274.222	-11.220	-9.798	14.896	221-07-46	89-58-49	9.798	-109.933560
合計					72.618		360-00-00		638.037222
								面積	319.018611
								坪数	96.503129

面積計算書

地番: 21-2(保)

測点	X	Y	DX	DY	距離	方向角	夾角	倍横距	倍面積
21B15	30610.819	-38263.787	-7.788	8.907	11.832	131-09-56	90-02-18	8.907	-69.367716
21B16	30603.031	-38254.880	14.092	12.294	18.701	41-06-06	89-56-10	30.108	424.281936
21B08	30617.123	-38242.586	7.780	-8.903	11.823	311-08-56	90-02-50	33.499	260.622220
21B07	30624.903	-38251.489	-14.084	-12.298	18.698	221-07-38	89-58-42	12.298	-173.205032
合計					61.054		360-00-00		442.331408
								面積	221.165704
								坪数	66.902625

面積計算書

地番: 21-3

測点	X	Y	DX	DY	距離	方向角	夾角	倍横距	倍面積
21B05	30586.253	-38269.517	-19.674	22.525	29.907	131-08-06	90-02-01	22.525	-443.156850
21B09	30566.579	-38246.992	30.854	26.938	40.959	41-07-25	89-59-19	71.988	2221.117752
21B02	30597.433	-38220.054	19.690	-22.532	29.923	311-08-57	90-01-32	76.394	1504.197860
21B08	30617.123	-38242.586	-30.870	-26.931	40.966	221-06-05	89-57-08	26.931	-831.359970
合計					141.755		360-00-00		2450.798792
								面積	1225.399396
								坪数	370.683317

面積計算書

地番: 21-4

測点	X	Y	DX	DY	距離	方向角	夾角	倍横距	倍面積
21B09	30566.579	-38246.992	-25.531	29.230	38.810	131-08-08	90-00-43	29.230	-746.271130
21B04	30541.048	-38217.762	30.821	26.922	40.923	41-08-13	90-00-05	85.382	2631.558622
21B03	30571.869	-38190.840	25.564	-29.214	38.820	311-11-16	90-03-03	83.090	2124.112760
21B02	30597.433	-38220.054	-30.854	-26.938	40.959	221-07-25	89-56-09	26.938	-831.145052
合計					159.512		360-00-00		3178.255200
								面積	1589.127600
								坪数	480.711099

面積計算書

地番: 21-5(保)

測点	X	Y	DX	DY	距離	方向角	夾角	倍横距	倍面積
21B10	30594.051	-38278.429	-7.798	8.912	11.842	131-11-09	90-03-29	8.912	-69.495776
21B05	30586.253	-38269.517	16.778	14.637	22.265	41-06-04	89-54-55	32.461	544.630658
21B16	30603.031	-38254.880	7.788	-8.907	11.832	311-09-56	90-03-52	38.191	297.431508
21B15	30610.819	-38263.787	-16.768	-14.642	22.261	221-07-40	89-57-44	14.642	-245.517056
合計					68.200		360-00-00		527.049334
								面積	263.524667
								坪数	79.716211

面積計算書

地番: 21-6

測点	X	Y	DX	DY	距離	方向角	夾角	倍横距	倍面積
21B06	30608.147	-38294.538	-14.096	16.109	21.406	131-11-14	90-03-39	16.109	-227.072464
21B10	30594.051	-38278.429	9.404	8.212	12.485	41-07-44	89-56-30	40.430	380.203720
21B13	30603.455	-38270.217	14.098	-16.108	21.406	311-11-35	90-03-51	32.534	458.664332
21B11	30617.553	-38286.325	-9.406	-8.213	12.487	221-07-35	89-56-00	8.213	-77.251478
合計					67.784		360-00-00		534.544110
								面積	267.272055
								坪数	80.849796

面積計算書

地番: 21-7(保)

測点	X	Y	DX	DY	距離	方向角	夾角	倍横距	倍面積
21B11	30617.553	-38286.325	-14.098	16.108	21.406	131-11-35	90-03-28	16.108	-227.090584
21B13	30603.455	-38270.217	2.640	2.305	3.505	41-07-28	89-55-53	34.521	91.135440
21B14	30606.095	-38267.912	14.097	-16.108	21.405	311-11-27	90-03-59	20.718	292.061646
21B12	30620.192	-38284.020	-2.639	-2.305	3.504	221-08-07	89-56-40	2.305	-6.082895
合計					49.820		360-00-00		150.023607
								面積	75.011803
								坪数	22.691070