



# 画地出来形確認測量図

29街区

6290.86m<sup>2</sup>

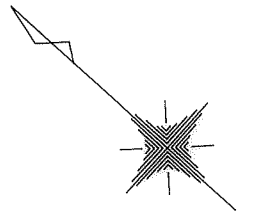

S=1:500

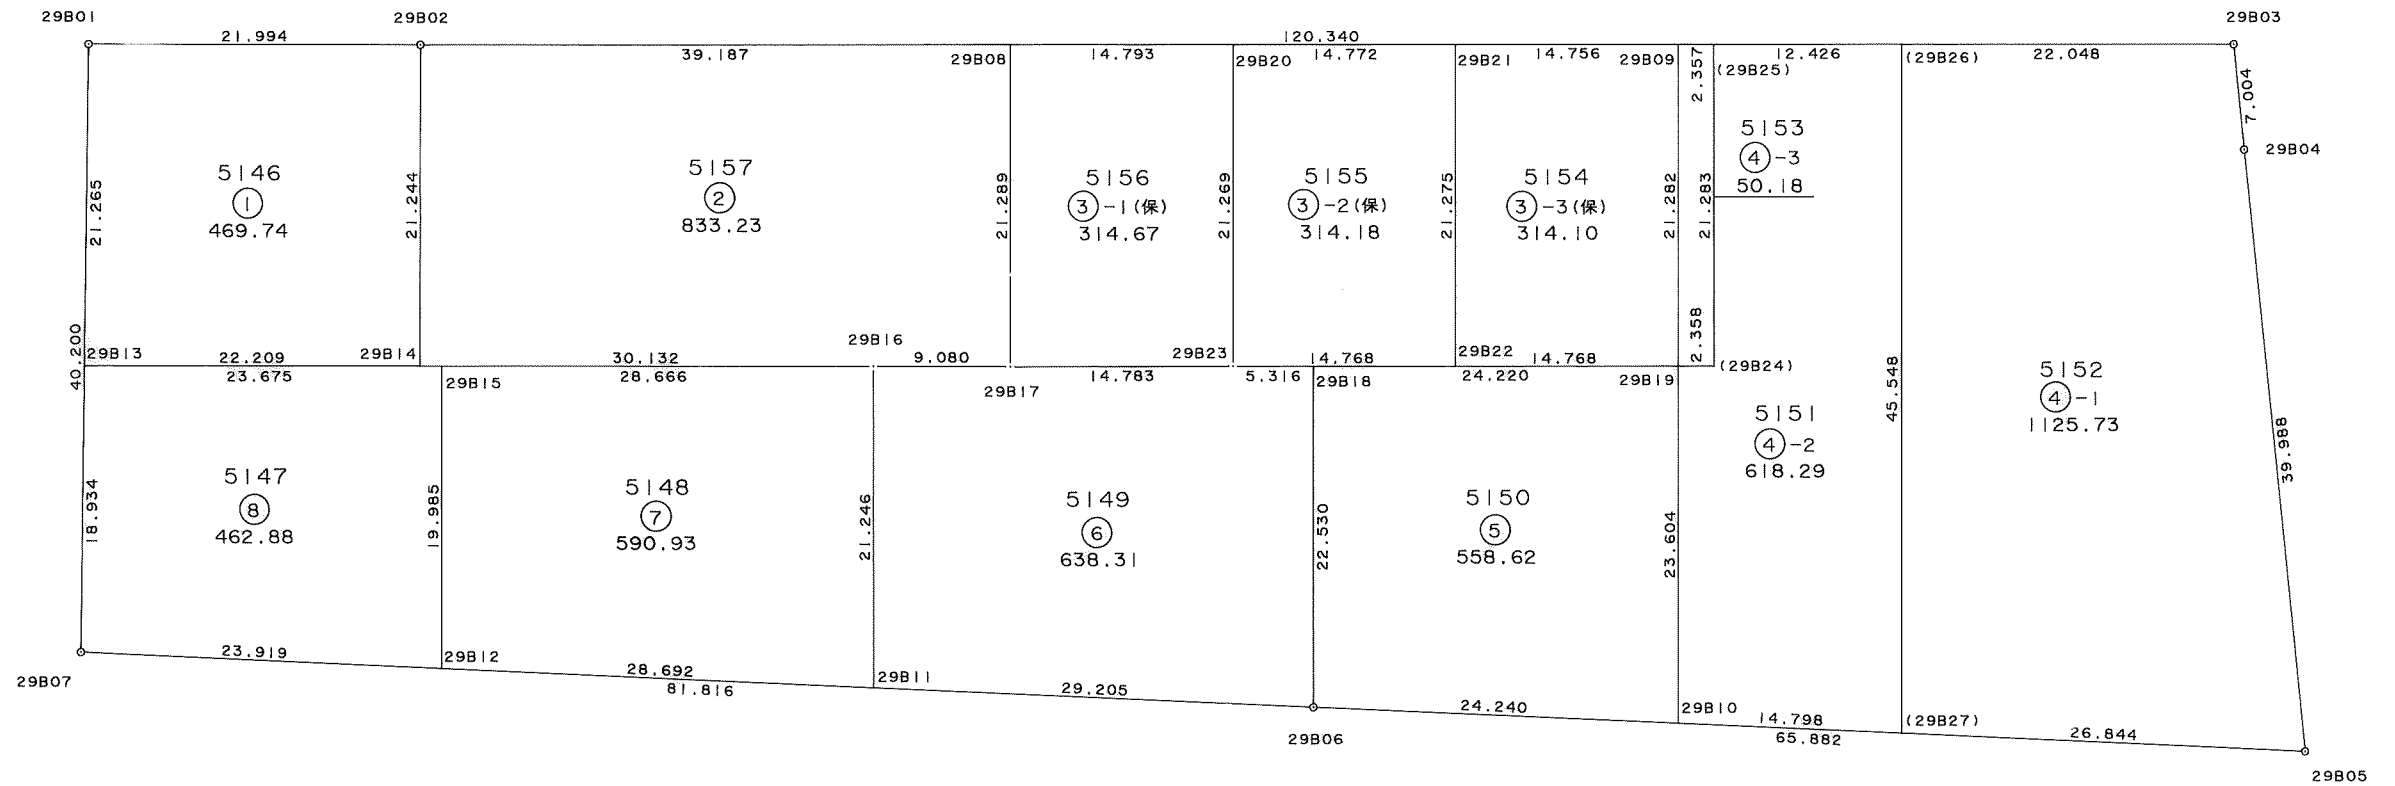

面積計算書

地番: 29-1

測点	X	Y	DX	DY	距離	方向角	夾角	倍横距	倍面積
29B13	30718.500	-38044.945	-16.453	14.917	22.209	137-48-11	89-22-32	14.917	-245.429401
29B14	30702.047	-38030.028	14.256	15.750	21.244	47-51-01	90-02-50	45.584	649.845504
29B02	30716.303	-38014.278	16.308	-14.758	21.994	317-51-23	90-00-22	46.576	759.561408
29B01	30732.611	-38029.036	-14.111	-15.909	21.265	228-25-39	90-34-16	15.909	-224.491899
合計					86.712		360-00-00		939.485612
								面積	469.742806
								坪数	142.097198

面積計算書

地番: 29-2

測点	X	Y	DX	DY	距離	方向角	夾角	倍横距	倍面積
29B14	30702.047	-38030.028	-22.323	20.239	30.132	137-48-11	89-57-10	20.239	-451.795197
29B16	30679.724	-38009.789	-6.745	6.079	9.080	137-58-23	180-10-12	46.557	-314.026965
29B17	30672.979	-38003.710	14.305	15.767	21.289	47-47-00	89-48-37	68.403	978.504915
29B08	30687.284	-37987.943	29.019	-26.335	39.187	317-46-34	89-59-34	57.835	1678.313865
29B02	30716.303	-38014.278	-14.256	-15.750	21.244	227-51-01	90-04-27	15.750	-224.532000
合計					120.932		540-00-00		1666.464618
								面積	833.232309
								坪数	252.052773

面積計算書

地番: 29-3-1(保)

測点	X	Y	DX	DY	距離	方向角	夾角	倍横距	倍面積
29B17	30672.979	-38003.710	-10.934	9.949	14.783	137-42-02	89-55-02	9.949	-108.782366
29B23	30662.045	-37993.761	14.284	15.759	21.269	47-48-39	90-06-37	35.657	509.324588
29B20	30676.329	-37978.002	10.955	-9.941	14.793	317-46-41	89-58-02	41.475	454.358625
29B08	30687.284	-37987.943	-14.305	-15.767	21.289	227-47-00	90-00-19	15.767	-225.546935
合計					72.134		360-00-00		629.353912
								面積	314.676956
								坪数	95.189779

面積計算書

地番: 29-3-2(保)

測点	X	Y	DX	DY	距離	方向角	夾角	倍横距	倍面積
29B23	30662.045	-37993.761	-10.940	9.920	14.768	137-47-58	89-59-19	9.920	-108.524800
29B22	30651.105	-37983.841	14.285	15.766	21.275	47-49-17	90-01-19	35.606	508.631710
29B21	30665.390	-37968.075	10.939	-9.927	14.772	317-46-36	89-57-19	41.445	453.366855
29B20	30676.329	-37978.002	-14.284	-15.759	21.269	227-48-39	90-02-03	15.759	-225.101556
合計					72.084		360-00-00		628.372209
								面積	314.186104
								坪数	95.041296

面積計算書

地番: 29-3-3(保)

測点	X	Y	DX	DY	距離	方向角	夾角	倍横距	倍面積
29B22	30651.105	-37983.841	-10.941	9.919	14.768	137-48-18	89-59-01	9.919	-108.523779
29B19	30640.164	-37973.922	14.299	15.763	21.282	47-47-17	89-58-59	35.601	509.058699
29B09	30654.463	-37958.159	10.927	-9.916	14.756	317-46-37	89-59-20	41.448	452.902296
29B21	30665.390	-37968.075	-14.285	-15.766	21.275	227-49-17	90-02-40	15.766	-225.217310
合計					72.081		360-00-00		628.219906
								面積	314.109953
								坪数	95.018260

面積計算書

地番: 29-4-1

測点	X	Y	DX	DY	距離	方向角	夾角	倍横距	倍面積
(29B27)	30612.912	-37981.960	-20.666	17.132	26.844	140-20-29	92-33-13	17.132	-354.049912
29B05	30592.246	-37964.828	29.745	26.726	39.988	41-56-23	81-35-54	60.990	1814.147550
29B04	30621.991	-37938.102	5.197	4.695	7.004	42-05-41	180-09-18	92.411	480.259967
29B03	30627.188	-37933.407	16.327	-14.817	22.048	317-46-33	95-40-52	82.289	1343.532503
(29B26)	30643.515	-37948.224	-30.603	-33.736	45.548	227-47-16	90-00-43	33.736	-1032.422808
合計					141.432		540-00-00		2251.467300
								面積	1125.733650
								坪数	340.534429

面積計算書

地番: 29-4-2

測点	X	Y	DX	DY	距離	方向角	夾角	倍横距	倍面積
29B10	30624.305	-37991.404	-11.393	9.444	14.798	140-20-37	92-33-24	9.444	-107.595492
(29B27)	30612.912	-37981.960	30.603	33.736	45.548	47-47-16	87-26-39	52.624	1610.452272
(29B26)	30643.515	-37948.224	9.202	-8.351	12.426	317-46-32	89-59-16	78.009	717.838818
(29B25)	30652.717	-37956.575	-14.300	-15.763	21.283	227-47-10	90-00-38	53.895	-770.698500
(29B24)	30638.417	-37972.338	1.747	-1.584	2.358	317-48-05	270-00-55	36.548	63.849356
29B19	30640.164	-37973.922	-15.859	-17.482	23.604	227-47-13	89-59-08	17.482	-277.247038
合計					120.017		720-00-00		1236.599416
								面積	618.299708
								坪数	187.035661

面積計算書

地番: 29-4-3

測点	X	Y	DX	DY	距離	方向角	夾角	倍横距	倍面積
29B19	30640.164	-37973.922	-1.747	1.584	2.358	137-48-05	90-00-48	1.584	-2.767248
(29B24)	30638.417	-37972.338	14.300	15.763	21.283	47-47-10	89-59-05	18.931	270.713300
(29B25)	30652.717	-37956.575	1.746	-1.584	2.357	317-47-07	89-59-57	33.110	57.810060
29B09	30654.463	-37958.159	-14.299	-15.763	21.282	227-47-17	90-00-10	15.763	-225.395137
合計					47.280		360-00-00		100.360975
								面積	50.180487
								坪数	15.179597

面積計算書

地番: 29-5

測点	X	Y	DX	DY	距離	方向角	夾角	倍横距	倍面積
29B06	30642.966	-38006.874	-18.661	15.470	24.240	140-20-28	92-33-55	15.470	-288.685670
29B10	30624.305	-37991.404	15.859	17.482	23.604	47-47-13	87-26-45	48.422	767.924498
29B19	30640.164	-37973.922	17.943	-16.268	24.220	317-48-11	90-00-58	49.636	890.618748
29B18	30658.107	-37990.190	-15.141	-16.684	22.530	227-46-33	89-58-22	16.684	-252.612444
合計					94.594		360-00-00		1117.245132
								面積	558.622566
								坪数	168.983326

面積計算書

地番: 29-6

測点	X	Y	DX	DY	距離	方向角	夾角	倍横距	倍面積
29B11	30665.444	-38025.520	-22.478	18.646	29.205	140-19-25	92-33-20	18.646	-419.124788
29B06	30642.966	-38006.874	15.141	16.684	22.530	47-46-33	87-27-08	53.976	817.250616
29B18	30658.107	-37990.190	3.938	-3.571	5.316	317-47-53	90-01-20	67.089	264.196482
29B23	30662.045	-37993.761	10.934	-9.949	14.783	317-42-02	179-54-09	53.569	585.723446
29B17	30672.979	-38003.710	6.745	-6.079	9.080	317-58-23	180-16-21	37.541	253.214045
29B16	30679.724	-38009.789	-14.280	-15.731	21.246	227-46-05	89-47-42	15.731	-224.638680
合計					102.160		720-00-00		1276.621121
								面積	638.310560
								坪数	193.088944

面積計算書

地番: 29-7

測点	X	Y	DX	DY	距離	方向角	夾角	倍横距	倍面積
29B12	30687.527	-38043.839	-22.083	18.319	28.692	140-19-21	92-33-37	18.319	-404.538477
29B11	30665.444	-38025.520	14.280	15.731	21.246	47-46-05	87-26-44	52.369	747.829320
29B16	30679.724	-38009.789	21.237	-19.254	28.666	317-48-14	90-02-09	48.846	1037.342502
29B15	30700.961	-38029.043	-13.434	-14.796	19.985	227-45-44	89-57-30	14.796	-198.769464
合計					98.589		360-00-00		1181.863881
								面積	590.931940
								坪数	178.756911

面積計算書

地番: 29-8

測点	X	Y	DX	DY	距離	方向角	夾角	倍横距	倍面積
29B07	30705.936	-38059.110	-18.409	15.271	23.919	140-19-23	91-53-43	15.271	-281.123839
29B12	30687.527	-38043.839	13.434	14.796	19.985	47-45-44	87-26-21	45.338	609.070692
29B15	30700.961	-38029.043	17.539	-15.902	23.675	317-48-09	90-02-25	44.232	775.785048
29B13	30718.500	-38044.945	-12.564	-14.165	18.934	228-25-40	90-37-31	14.165	-177.969060
合計					86.513		360-00-00		925.762841
								面積	462.881420
								坪数	140.021629