



画地出来形確認測量図

31街区

4060.82m²

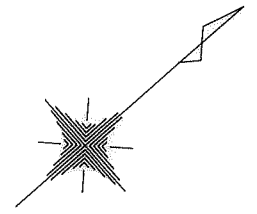

S=1:500

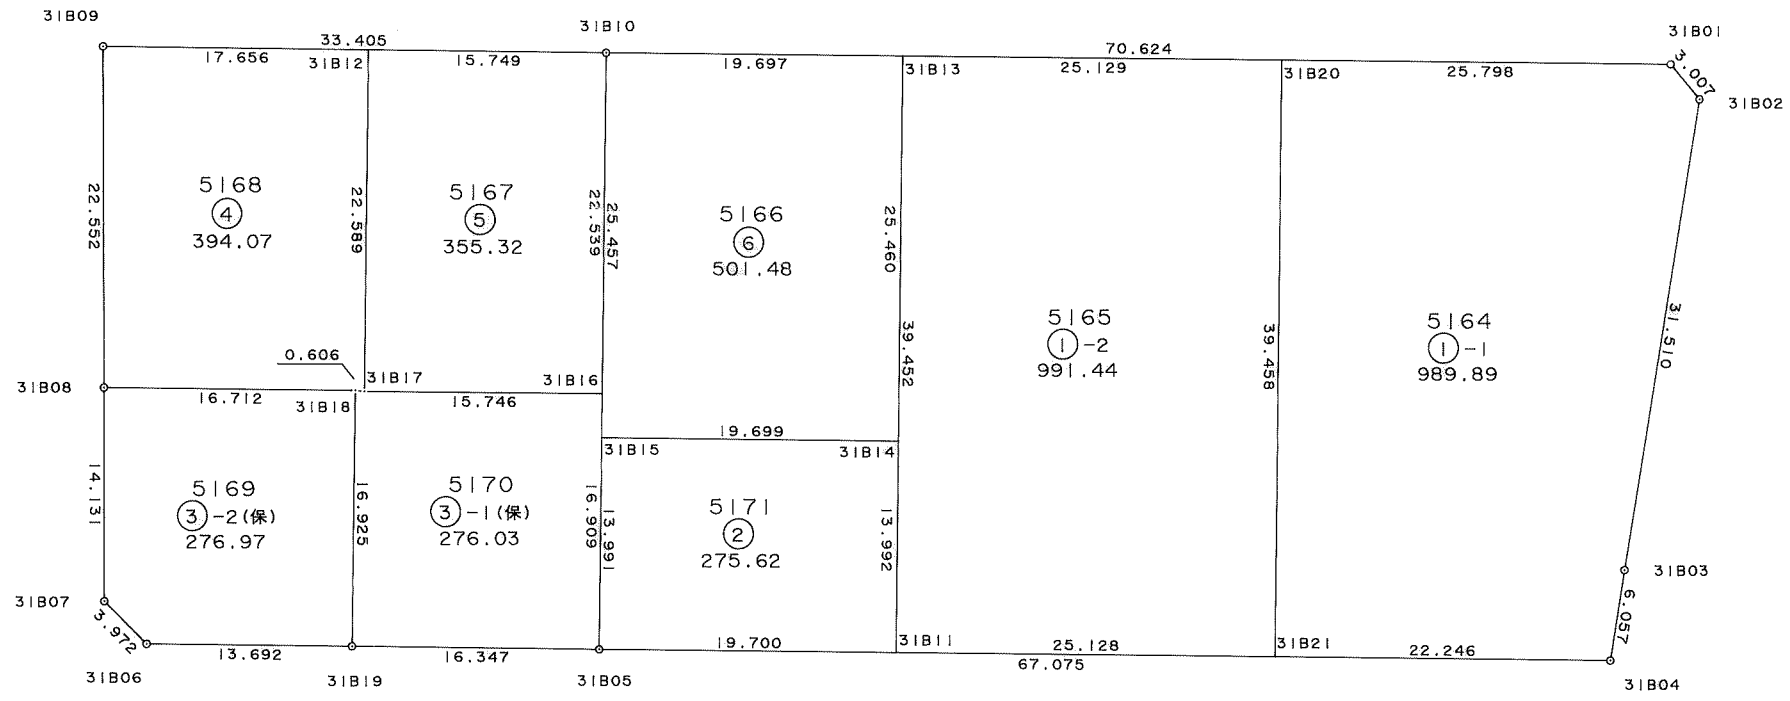

面積計算書

地番: 31-1-1

測点	X	Y	DX	DY	距離	方向角	夾角	倍横距	倍面積
31B20	30597.546	-38013.121	-26.361	29.360	39.458	131-55-09	89-59-44	29.360	-773.958960
31B21	30571.185	-37983.761	16.549	14.867	22.246	41-56-07	90-00-58	73.587	1217.791263
31B04	30587.734	-37968.894	4.649	-3.883	6.057	320-07-49	98-11-42	84.571	393.170579
31B03	30592.383	-37972.777	24.266	-20.101	31.510	320-21-47	180-13-58	60.587	1470.204142
31B02	30616.649	-37992.878	0.092	-3.006	3.007	271-45-11	131-23-24	37.480	3.448160
31B01	30616.741	-37995.884	-19.195	-17.237	25.798	221-55-25	130-10-14	17.237	-330.864215
合計					128.076		720-00-00		1979.790969
								面積	989.895484
								坪数	299.443383

面積計算書

地番: 31-1-2

測点	X	Y	DX	DY	距離	方向角	夾角	倍横距	倍面積
31B13	30578.849	-38029.910	-26.357	29.356	39.452	131-55-08	89-59-48	29.356	-773.736092
31B11	30552.492	-38000.554	18.693	16.793	25.128	41-56-07	90-00-59	75.505	1411.414965
31B21	30571.185	-37983.761	26.361	-29.360	39.458	311-55-09	89-59-02	62.938	1659.108618
31B20	30597.546	-38013.121	-18.697	-16.789	25.129	221-55-20	90-00-11	16.789	-313.903933
合計					129.167		360-00-00		1982.883558
								面積	991.441779
								坪数	299.911138

面積計算書

地番: 31-2

測点	X	Y	DX	DY	距離	方向角	夾角	倍横距	倍面積
31B15	30547.185	-38024.129	-9.348	10.410	13.991	131-55-24	89-59-28	10.410	-97.312680
31B05	30537.837	-38013.719	14.655	13.165	19.700	41-56-03	90-00-39	33.985	498.050175
31B11	30552.492	-38000.554	9.348	-10.411	13.992	311-55-14	89-59-11	36.739	343.436172
31B14	30561.840	-38010.965	-14.655	-13.164	19.699	221-55-56	90-00-42	13.164	-192.918420
合計					67.382		360-00-00		551.255247
								面積	275.627623
								坪数	83.377355

面積計算書

地番: 31-3-1(保)

測点	X	Y	DX	DY	距離	方向角	夾角	倍横距	倍面積
31B18	30536.988	-38037.243	-11.307	12.594	16.925	131-55-04	83-50-30	12.594	-142.400358
31B19	30525.681	-38024.649	12.156	10.930	16.347	41-57-36	90-02-32	36.118	439.050408
31B05	30537.837	-38013.719	11.297	-12.581	16.909	311-55-19	89-57-43	34.467	389.373699
31B16	30549.134	-38026.300	-11.741	-10.492	15.746	221-47-05	89-51-46	11.394	-133.776954
31B17	30537.393	-38036.792	-0.405	-0.451	0.606	228-04-34	186-17-29	0.451	-0.182655
合計					66.533		540-00-00		552.064140
								面積	276.032070
								坪数	83.499701

面積計算書

地番: 31-3-2(保)

測点	X	Y	DX	DY	距離	方向角	夾角	倍横距	倍面積
31B08	30524.546	-38048.400	-9.295	10.644	14.131	131-07-46	89-14-46	10.644	-98.935980
31B07	30515.251	-38037.756	0.237	3.965	3.972	86-34-46	135-27-00	25.253	5.984961
31B06	30515.488	-38033.791	10.193	9.142	13.692	41-53-19	135-18-33	38.360	391.003480
31B19	30525.681	-38024.649	11.307	-12.594	16.925	311-55-04	90-01-45	34.908	394.704756
31B18	30536.988	-38037.243	-12.442	-11.157	16.712	221-53-00	89-57-56	11.157	-138.815394
合計					65.432		540-00-00		553.941823
								面積	276.970911
								坪数	83.783700

面積計算書

地番: 31-4

測点	X	Y	DX	DY	距離	方向角	夾角	倍横距	倍面積
31B09	30539.355	-38065.408	-14.809	17.008	22.552	131-02-47	89-04-44	17.008	-251.871472
31B08	30524.546	-38048.400	12.442	11.157	16.712	41-53-00	90-50-13	45.173	562.042466
31B18	30536.988	-38037.243	0.405	0.451	0.606	48-04-34	186-11-34	56.781	22.996305
31B17	30537.393	-38036.792	15.090	-16.809	22.589	311-54-55	83-50-21	40.423	609.983070
31B12	30552.483	-38053.601	-13.128	-11.807	17.656	221-58-03	90-03-08	11.807	-155.002296
合計					80.115		540-00-00		788.148073
								面積	394.074036
								坪数	119.207395

面積計算書

地番: 31-5

測点	X	Y	DX	DY	距離	方向角	夾角	倍横距	倍面積
31B12	30552.483	-38053.601	-15.090	16.809	22.589	131-54-55	89-56-59	16.809	-253.647810
31B17	30537.393	-38036.792	11.741	10.492	15.746	41-47-05	89-52-10	44.110	517.895510
31B16	30549.134	-38026.300	15.059	-16.770	22.539	311-55-23	90-08-18	37.832	569.712088
31B10	30564.193	-38043.070	-11.710	-10.531	15.749	221-57-56	90-02-33	10.531	-123.318010
合計					76.623		360-00-00		710.641778
								面積	355.320889
								坪数	107.484568

面積計算書

地番: 31-6

測点	X	Y	DX	DY	距離	方向角	夾角	倍横距	倍面積
31B10	30564.193	-38043.070	-17.008	18.941	25.457	131-55-20	90-00-03	18.941	-322.148528
31B15	30547.185	-38024.129	14.655	13.164	19.699	41-55-56	90-00-36	51.046	748.079130
31B14	30561.840	-38010.965	17.009	-18.945	25.460	311-55-04	89-59-08	45.265	769.912385
31B13	30578.849	-38029.910	-14.656	-13.160	19.697	221-55-17	90-00-13	13.160	-192.872960
合計					90.313		360-00-00		1002.970027
								面積	501.485013
								坪数	151.699216