



画地出来形確認測量図

32街区

4458.79m²

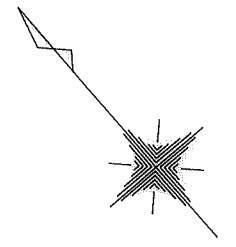

S=1:500

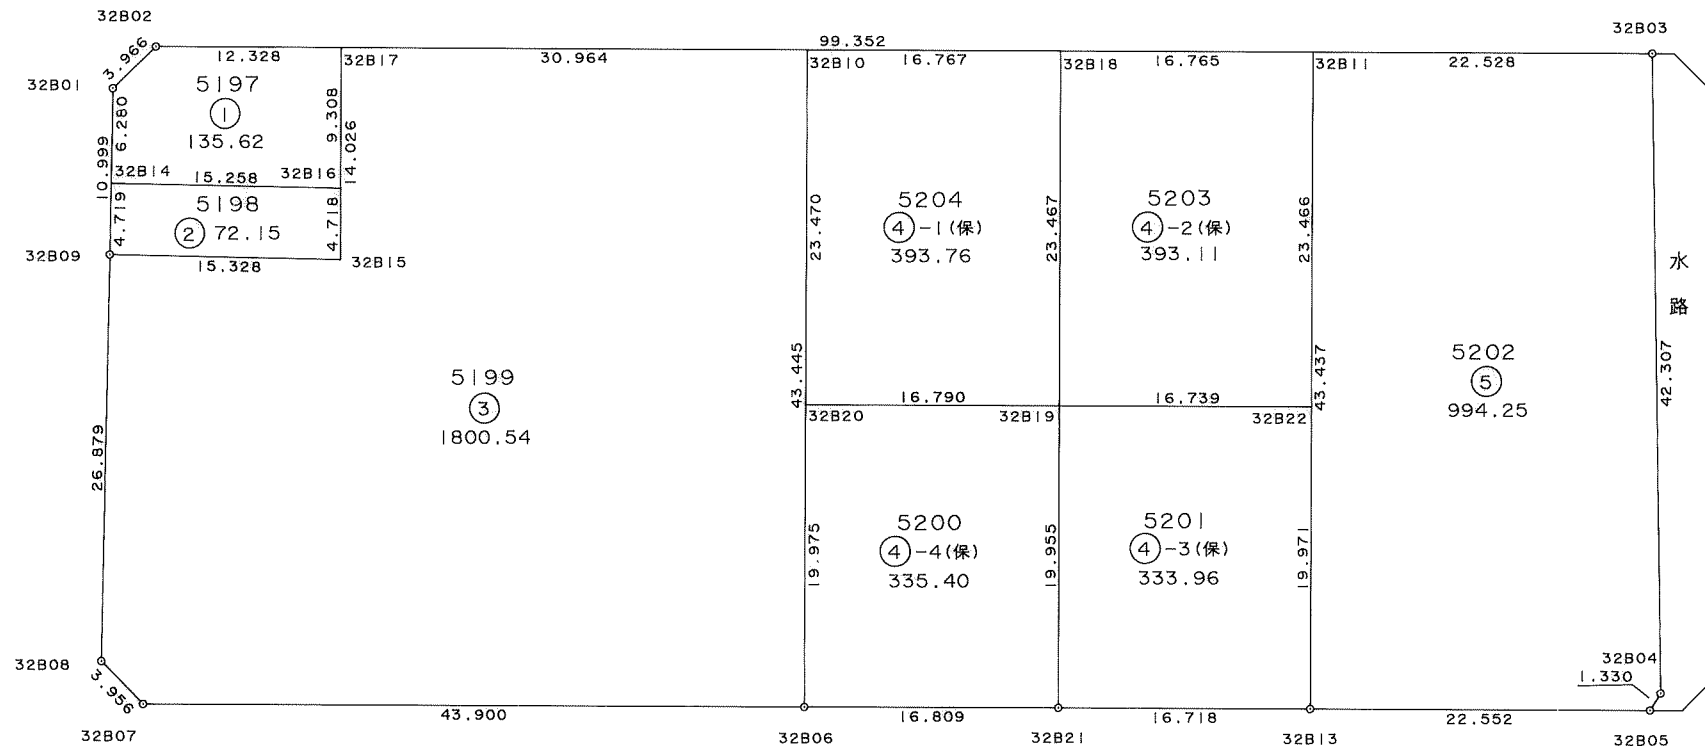

面積計算書

地番: 32-1

測点	X	Y	DX	DY	距離	方向角	夾角	倍横距	倍面積
32B02	30535.755	-37999.717	-0.238	-3.959	3.966	266-33-35	135-25-03	-3.959	0.942242
32B01	30535.517	-38003.676	-4.678	-4.190	6.280	221-51-01	135-17-26	-12.108	56.641224
32B14	30530.839	-38007.866	-10.221	11.328	15.258	132-03-33	90-12-32	-4.970	50.798370
32B16	30520.618	-37996.538	7.026	6.105	9.308	40-59-16	88-55-43	12.463	87.565038
32B17	30527.644	-37990.433	8.111	-9.284	12.328	311-08-32	90-09-16	9.284	75.302524
合計					47.140		540-00-00		271.249398
								面積	135.624699
								坪数	41.026471

面積計算書

地番: 32-2

測点	X	Y	DX	DY	距離	方向角	夾角	倍横距	倍面積
32B14	30530.839	-38007.866	-3.515	-3.149	4.719	221-51-23	89-47-50	-3.149	11.068735
32B09	30527.324	-38011.015	-10.267	11.382	15.328	132-03-06	90-11-43	5.084	-52.197428
32B15	30517.057	-37999.633	3.561	3.095	4.718	40-59-43	88-56-37	19.561	69.656721
32B16	30520.618	-37996.538	10.221	-11.328	15.258	312-03-33	91-03-50	11.328	115.783488
合計					40.023		360-00-00		144.311516
								面積	72.155758
								坪数	21.827116

面積計算書

地番: 32-3

測点	X	Y	DX	DY	距離	方向角	夾角	倍横距	倍面積
32B17	30527.644	-37990.433	-10.587	-9.200	14.026	220-59-25	89-51-06	-9.200	97.400400
32B15	30517.057	-37999.633	10.267	-11.382	15.328	312-03-06	271-03-41	-29.782	-305.771794
32B09	30527.324	-38011.015	-19.981	-17.979	26.879	221-58-52	89-55-46	-59.143	1181.736283
32B08	30507.343	-38028.994	-3.949	0.239	3.956	176-32-12	134-33-20	-76.883	303.610967
32B07	30503.394	-38028.755	-28.859	33.081	43.900	131-06-02	134-33-50	-43.563	1257.184617
32B06	30474.535	-37995.674	32.738	28.561	43.445	41-06-07	90-00-05	18.079	591.870302
32B10	30507.273	-37967.113	20.371	-23.320	30.964	311-08-19	90-02-12	23.320	475.051720
合計					178.498		900-00-00		3601.082495
								面積	1800.541247
								坪数	544.663727

面積計算書

地番: 32-4-1(保)

測点	X	Y	DX	DY	距離	方向角	夾角	倍横距	倍面積
32B10	30507.273	-37967.113	-17.686	-15.429	23.470	221-06-03	89-57-37	-15.429	272.877294
32B20	30489.587	-37982.542	-11.044	12.646	16.790	131-07-53	90-01-50	-18.212	201.133328
32B19	30478.543	-37969.896	17.699	15.410	23.467	41-02-42	89-54-49	9.844	174.228956
32B18	30496.242	-37954.486	11.031	-12.627	16.767	311-08-26	90-05-44	12.627	139.288437
合計					80.494		360-00-00		787.528015
								面積	393.764007
								坪数	119.113612

面積計算書

地番: 32-4-2(保)

測点	X	Y	DX	DY	距離	方向角	夾角	倍横距	倍面積
32B18	30496.242	-37954.486	-17.699	-15.410	23.467	221-02-42	89-54-26	-15.410	272.741590
32B19	30478.543	-37969.896	-11.011	12.608	16.739	131-07-55	90-05-13	-18.212	200.532332
32B22	30467.532	-37957.288	17.681	15.428	23.466	41-06-26	89-58-31	9.824	173.698144
32B11	30485.213	-37941.860	11.029	-12.626	16.765	311-08-16	90-01-50	12.626	139.252154
合計					80.437		360-00-00		786.224220
								面積	393.112110
								坪数	118.916413

面積計算書

地番: 32-4-3(保)

測点	X	Y	DX	DY	距離	方向角	夾角	倍横距	倍面積
32B19	30478.543	-37969.896	-15.050	-13.104	19.955	221-02-46	89-54-51	-13.104	197.215200
32B21	30463.493	-37983.000	-11.009	12.582	16.718	131-11-07	90-08-21	-13.626	150.008634
32B13	30452.484	-37970.418	15.048	13.130	19.971	41-06-22	89-55-15	12.086	181.870128
32B22	30467.532	-37957.288	11.011	-12.608	16.739	311-07-55	90-01-33	12.608	138.826688
合計					73.383		360-00-00		667.920650
								面積	333.960325
								坪数	101.022998

面積計算書

地番: 32-4-4(保)

測点	X	Y	DX	DY	距離	方向角	夾角	倍横距	倍面積
32B20	30489.587	-37982.542	-15.052	-13.132	19.975	221-06-10	89-58-17	-13.132	197.662864
32B06	30474.535	-37995.674	-11.042	12.674	16.809	131-03-48	89-57-38	-13.590	150.060780
32B21	30463.493	-37983.000	15.050	13.104	19.955	41-02-46	89-58-58	12.188	183.429400
32B19	30478.543	-37969.896	11.044	-12.646	16.790	311-07-53	90-05-07	12.646	139.662424
合計					73.529		360-00-00		670.815468
								面積	335.407734
								坪数	101.460839

面積計算書

地番: 32-5

測点	X	Y	DX	DY	距離	方向角	夾角	倍横距	倍面積
32B11	30485.213	-37941.860	-32.729	-28.558	43.437	221-06-24	89-58-02	-28.558	934.674782
32B13	30452.484	-37970.418	-14.832	16.988	22.552	131-07-26	90-01-02	-40.128	595.178496
32B05	30437.652	-37953.430	0.389	1.272	1.330	72-59-44	121-52-18	-21.868	-8.506652
32B04	30438.041	-37952.158	32.351	27.264	42.307	40-07-22	147-07-38	6.668	215.716468
32B03	30470.392	-37924.894	14.821	-16.966	22.528	311-08-22	91-01-00	16.966	251.453086
合計					132.154		540-00-00		1988.516180
								面積	994.258090
								坪数	300.763072