



画地出来形確認測量図

33街区

4797.27m²

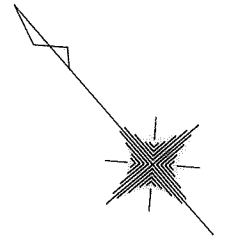

S=1:500

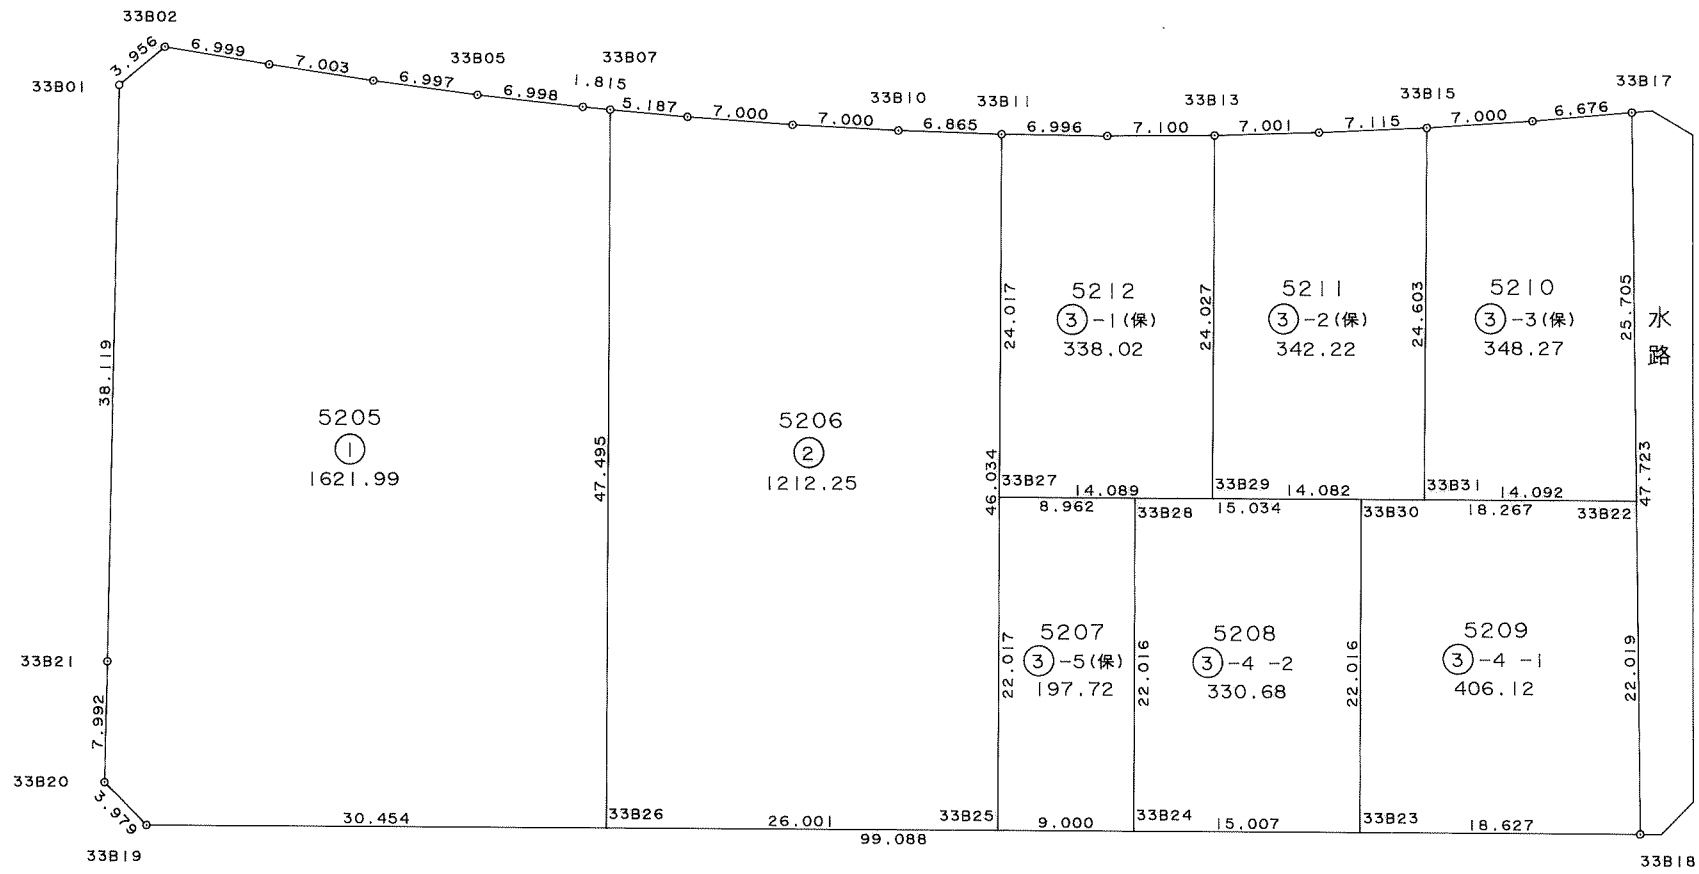

面積計算書

地番: 33-1

測点	X	Y	DX	DY	距離	方向角	夾角	倍横距	倍面積
33B21	30550.074	-37990.553	-5.934	-5.354	7.992	222-03-31	180-09-34	-5.354	31.770636
33B20	30544.140	-37995.907	-3.970	0.267	3.979	176-09-09	134-05-38	-10.441	41.450770
33B19	30540.170	-37995.640	-20.028	22.942	30.454	131-07-14	134-58-05	12.768	-255.717504
33B26	30520.142	-37972.698	35.805	31.205	47.495	41-04-23	89-57-09	66.915	2395.891575
33B07	30555.947	-37941.493	1.320	-1.246	1.815	316-39-07	95-34-44	96.874	127.873680
33B06	30557.267	-37942.739	5.142	-4.747	6.998	317-17-15	180-38-08	90.881	467.310102
33B05	30562.409	-37947.486	5.234	-4.643	6.997	318-25-27	181-08-12	81.491	426.523894
33B04	30567.643	-37952.129	5.333	-4.539	7.003	319-35-54	181-10-27	72.309	385.623897
33B03	30572.976	-37956.668	5.383	-4.473	6.999	320-16-30	180-40-36	63.297	340.727751
33B02	30578.359	-37961.141	0.088	-3.955	3.956	271-16-29	130-59-59	54.869	4.828472
33B01	30578.447	-37965.096	-28.373	-25.457	38.119	221-53-57	130-37-28	25.457	-722.291461
合計					161.807		1620-00-00		3243.991812
								面積	1621.995906
								坪数	490.653761

面積計算書

地番: 33-2

測点	X	Y	DX	DY	距離	方向角	夾角	倍横距	倍面積
33B26	30520.142	-37972.698	-17.100	19.587	26.001	131-07-19	90-02-56	19.587	-334.937700
33B25	30503.042	-37953.111	34.701	30.249	46.034	41-04-44	89-57-25	69.423	2409.047523
33B11	30537.743	-37922.862	4.669	-5.033	6.865	312-51-05	91-46-21	94.639	441.869491
33B10	30542.412	-37927.895	4.851	-5.047	7.000	313-51-56	181-00-51	84.559	410.195709
33B09	30547.263	-37932.942	4.954	-4.946	7.000	315-02-47	181-10-51	74.566	369.399964
33B08	30552.217	-37937.888	3.730	-3.605	5.187	315-58-35	180-55-48	66.015	246.235950
33B07	30555.947	-37941.493	-35.805	-31.205	47.495	221-04-23	85-05-48	31.205	-1117.295025
合計					145.582		900-00-00		2424.515912
								面積	1212.257956
								坪数	366.708031

面積計算書

地番: 33-3-1(保)

測点	X	Y	DX	DY	距離	方向角	夾角	倍横距	倍面積
33B27	30519.639	-37938.644	-9.266	10.613	14.089	131-07-25	90-02-37	10.613	-98.340058
33B29	30510.373	-37928.031	18.107	15.793	24.027	41-05-42	89-58-17	37.019	670.303033
33B13	30528.480	-37912.238	4.613	-5.397	7.100	310-31-18	89-25-36	47.415	218.725395
33B12	30533.093	-37917.635	4.650	-5.227	6.996	311-39-24	181-08-06	36.791	171.078150
33B11	30537.743	-37922.862	-18.104	-15.782	24.017	221-04-48	89-25-24	15.782	-285.717328
合計					76.229		540-00-00		676.049192
								面積	338.024596
								坪数	102.252440

面積計算書

地番: 33-3-2(保)

測点	X	Y	DX	DY	距離	方向角	夾角	倍横距	倍面積
33B29	30510.373	-37928.031	-9.261	10.608	14.082	131-07-18	90-01-36	10.608	-98.240688
33B31	30501.112	-37917.423	18.527	16.188	24.603	41-08-43	90-01-25	37.404	692.983908
33B15	30519.639	-37901.235	4.409	-5.584	7.115	308-17-38	87-08-55	48.008	211.667272
33B14	30524.048	-37906.819	4.432	-5.419	7.001	309-16-42	180-59-04	37.005	164.006160
33B13	30528.480	-37912.238	-18.107	-15.793	24.027	221-05-42	91-49-00	15.793	-285.963851
合計					76.828		540-00-00		684.452801
								面積	342.226400
								坪数	103.523486

面積計算書

地番: 33-3-3(保)

測点	X	Y	DX	DY	距離	方向角	夾角	倍横距	倍面積
33B31	30501.112	-37917.423	-9.268	10.616	14.092	131-07-18	89-58-35	10.616	-98.389088
33B22	30491.844	-37906.807	19.658	16.562	25.705	40-06-52	88-59-34	37.794	742.954452
33B17	30511.502	-37890.245	3.915	-5.407	6.676	305-54-25	85-47-33	48.949	191.635335
33B16	30515.417	-37895.652	4.222	-5.583	7.000	307-05-51	181-11-26	37.959	160.262898
33B15	30519.639	-37901.235	-18.527	-16.188	24.603	221-08-43	94-02-52	16.188	-299.915076
合計					78.076		540-00-00		696.548521
								面積	348.274260
								坪数	105.352963

面積計算書

地番: 33-3-4-1

測点	X	Y	DX	DY	距離	方向角	夾角	倍横距	倍面積
33B23	30487.255	-37935.026	-12.250	14.032	18.627	131-07-16	90-04-18	14.032	-171.892000
33B18	30475.005	-37920.994	16.839	14.187	22.019	40-06-52	88-59-36	42.251	711.464589
33B22	30491.844	-37906.807	12.014	-13.761	18.267	311-07-21	91-00-29	42.677	512.721478
33B30	30503.858	-37920.568	-16.603	-14.458	22.016	221-02-58	89-55-37	14.458	-240.046174
合計					80.929		360-00-00		812.247893
								面積	406.123946
								坪数	122.852493

面積計算書

地番: 33-3-4-2

測点	X	Y	DX	DY	距離	方向角	夾角	倍横距	倍面積
33B24	30497.124	-37946.331	-9.869	11.305	15.007	131-07-13	90-08-27	11.305	-111.569045
33B23	30487.255	-37935.026	16.603	14.458	22.016	41-02-58	89-55-45	37.068	615.440004
33B30	30503.858	-37920.568	9.887	-11.325	15.034	311-07-18	90-04-20	40.201	397.467287
33B28	30513.745	-37931.893	-16.621	-14.438	22.016	220-58-46	89-51-28	14.438	-239.973998
合計					74.073		360-00-00		661.364248
								面積	330.682124
								坪数	100.031342

面積計算書

地番: 33-3-5(保)

測点	X	Y	DX	DY	距離	方向角	夾角	倍横距	倍面積
33B25	30503.042	-37953.111	-5.918	6.780	9.000	131-06-59	90-02-20	6.780	-40.124040
33B24	30497.124	-37946.331	16.621	14.438	22.016	40-58-46	89-51-47	27.998	465.354758
33B28	30513.745	-37931.893	5.894	-6.751	8.962	311-07-22	90-08-36	35.685	210.327390
33B27	30519.639	-37938.644	-16.597	-14.467	22.017	221-04-39	89-57-17	14.467	-240.108799
合計					61.995		360-00-00		395.449309
								面積	197.724654
								坪数	59.811707