



画地出来形確認測量図

34街区

4783.24m²

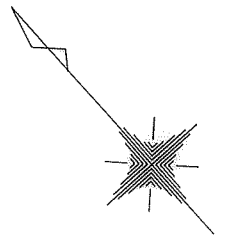

S=1:500

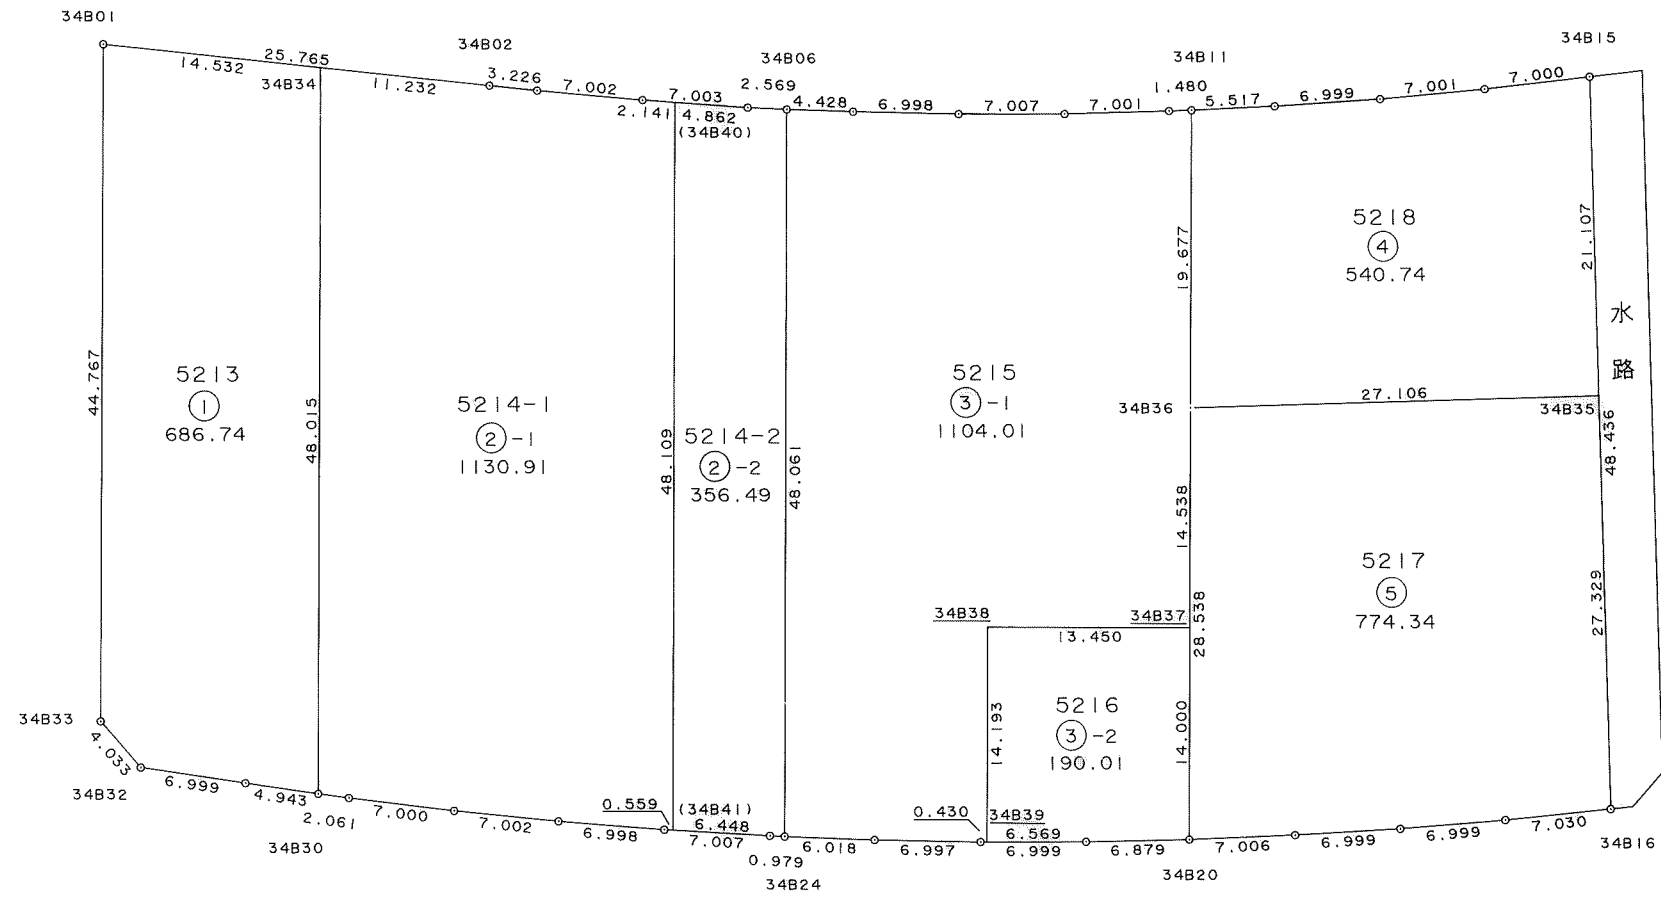

面積計算書

地番: 34-1

測点	X	Y	DX	DY	距離	方向角	夾角	倍横距	倍面積
34B33	30587.186	-37957.245	-4.033	-0.062	4.033	180-52-51	138-56-58	-0.062	0.250046
34B32	30583.153	-37957.307	-5.377	4.481	6.999	140-11-36	139-18-45	4.357	-23.427589
34B31	30577.776	-37952.826	-3.782	3.182	4.943	139-55-27	179-43-51	12.020	-45.459640
34B30	30573.994	-37949.644	35.730	32.075	48.015	41-54-52	81-59-25	47.277	1689.207210
34B34	30609.724	-37917.569	10.766	-9.761	14.532	317-48-11	95-53-19	69.591	749.216706
34B01	30620.490	-37927.330	-33.304	-29.915	44.767	221-55-53	84-07-42	29.915	-996.289160
合計					123.289		720-00-00		1373.497573
								面積	686.748786
								坪数	207.741507

面積計算書

地番: 34-2-1

測点	X	Y	DX	DY	距離	方向角	夾角	倍横距	倍面積
34B34	30609.724	-37917.569	-35.730	-32.075	48.015	221-54-52	84-06-52	-32.075	1146.039750
34B30	30573.994	-37949.644	-1.564	1.343	2.061	139-20-51	97-25-59	-62.807	98.230148
34B29	30572.430	-37948.301	-5.255	4.624	7.000	138-39-17	179-18-26	-56.840	298.694200
34B28	30567.175	-37943.677	-5.157	4.737	7.002	137-25-51	178-46-34	-47.479	244.849203
34B27	30562.018	-37938.940	-5.056	4.838	6.998	136-15-44	178-49-53	-37.904	191.642624
34B26	30556.962	-37934.102	-0.396	0.394	0.559	135-08-42	178-52-58	-32.672	12.938112
(34B41)	30556.566	-37933.708	35.804	32.133	48.109	41-54-25	86-45-43	-0.145	-5.191580
(34B40)	30592.370	-37901.575	1.536	-1.492	2.141	315-49-57	93-55-32	30.496	46.841856
34B04	30593.906	-37903.067	5.114	-4.783	7.002	316-54-56	181-04-59	24.221	123.866194
34B03	30599.020	-37907.850	2.383	-2.174	3.226	317-37-33	180-42-37	17.264	41.140112
34B02	30601.403	-37910.024	8.321	-7.545	11.232	317-48-00	180-10-27	7.545	62.781945
合計					143.345		1620-00-00		2261.832564
								面積	1130.916282
								坪数	342.102175

面積計算書

地番: 34-2-2

測点	X	Y	DX	DY	距離	方向角	夾角	倍横距	倍面積
(34B40)	30592.370	-37901.575	-35.804	-32.133	48.109	221-54-25	86-03-55	-32.133	1150.489932
(34B41)	30556.566	-37933.708	-4.565	4.554	6.448	135-04-09	93-09-44	-59.712	272.585280
34B25	30552.001	-37929.154	-0.688	0.696	0.979	134-40-08	179-35-59	-54.462	37.469856
34B24	30551.313	-37928.458	35.768	32.102	48.061	41-54-29	87-14-21	-21.664	-774.877952
34B06	30587.081	-37896.356	1.801	-1.832	2.569	314-30-40	92-36-11	8.606	15.499406
34B05	30588.882	-37898.188	3.488	-3.387	4.862	315-50-30	181-19-50	3.387	11.813856
合計					111.028		720-00-00		712.980378
								面積	356.490189
								坪数	107.838282

面積計算書

地番: 34-3-1

測点	X	Y	DX	DY	距離	方向角	夾角	倍横距	倍面積
34B24	30551.313	-37928.458	-4.175	4.334	6.018	133-55-46	92-01-17	4.334	-18.094450
34B23	30547.138	-37924.124	-4.760	5.128	6.997	132-52-07	178-56-21	13.796	-65.668960
34B22	30542.378	-37918.996	-0.286	0.321	0.430	131-42-00	178-49-53	19.245	-5.504070
34B39	30542.092	-37918.675	10.566	9.477	14.193	41-53-24	90-11-24	29.043	306.868338
34B38	30552.658	-37909.198	-8.988	10.006	13.450	131-55-56	270-02-32	48.526	-436.151688
34B37	30543.670	-37899.192	10.820	9.710	14.538	41-54-19	89-58-23	68.242	738.378440
34B36	30554.490	-37889.482	14.630	13.159	19.677	41-58-12	180-03-53	91.111	1332.953930
34B11	30569.120	-37876.323	0.948	-1.136	1.480	309-50-43	87-52-31	103.134	97.771032
34B10	30570.068	-37877.459	4.517	-5.349	7.001	310-10-47	180-20-04	96.649	436.563533
34B09	30574.585	-37882.808	4.665	-5.228	7.007	311-44-34	181-33-47	86.072	401.525880
34B08	30579.250	-37888.036	4.776	-5.115	6.998	313-02-13	181-17-39	75.729	361.681704
34B07	30584.026	-37893.151	3.055	-3.205	4.428	313-37-38	180-35-25	67.409	205.934495
34B06	30587.081	-37896.356	-35.768	-32.102	48.061	221-54-29	88-16-51	32.102	-1148.224336
合計					150.278		1980-00-00		2208.033848
								面積	1104.016924
								坪数	333.965119

面積計算書

地番: 34-3-2

測点	X	Y	DX	DY	距離	方向角	夾角	倍横距	倍面積
34B39	30542.092	-37918.675	-4.368	4.906	6.569	131-40-48	89-47-24	4.906	-21.429408
34B21	30537.724	-37913.769	-4.473	5.226	6.879	130-33-38	178-52-50	15.038	-67.264974
34B20	30533.251	-37908.543	10.419	9.351	14.000	41-54-28	91-20-50	29.615	308.558685
34B37	30543.670	-37899.192	8.988	-10.006	13.450	311-55-56	90-01-28	28.960	260.292480
34B38	30552.658	-37909.198	-10.566	-9.477	14.193	221-53-24	89-57-28	9.477	-100.133982
合計					55.091		540-00-00		380.022801
								面積	190.011400
								坪数	57.478448

面積計算書

地番: 34-4

測点	X	Y	DX	DY	距離	方向角	夾角	倍横距	倍面積
34B36	30554.490	-37889.482	-17.451	20.741	27.106	130-04-35	88-06-23	20.741	-361.951191
34B35	30537.039	-37868.741	16.142	13.599	21.107	40-06-46	90-02-11	55.081	889.117502
34B15	30553.181	-37855.142	4.018	-5.732	7.000	305-01-46	84-55-00	62.948	252.925064
34B14	30557.199	-37860.874	4.145	-5.642	7.001	306-18-13	181-16-27	51.574	213.774230
34B13	30561.344	-37866.516	4.301	-5.522	6.999	307-54-52	181-36-39	40.410	173.803410
34B12	30565.645	-37872.038	3.475	-4.285	5.517	309-02-27	181-07-35	30.603	106.345425
34B11	30569.120	-37876.323	-14.630	-13.159	19.677	221-58-12	92-55-45	13.159	-192.516170
合計					94.407		900-00-00		1081.498270
								面積	540.749135
								坪数	163.576613

面積計算書

地番: 34-5

測点	X	Y	DX	DY	距離	方向角	夾角	倍横距	倍面積
34B20	30533.251	-37908.543	-4.444	5.416	7.006	129-22-12	87-27-49	5.416	-24.068704
34B19	30528.807	-37903.127	-4.339	5.492	6.999	128-18-39	178-56-27	16.324	-70.829836
34B18	30524.468	-37897.635	-4.222	5.582	6.999	127-06-09	178-47-30	27.398	-115.674356
34B17	30520.246	-37892.053	-4.108	5.705	7.030	125-45-24	178-39-15	38.685	-158.917980
34B16	30516.138	-37886.348	20.901	17.607	27.329	40-06-39	94-21-15	61.997	1295.799297
34B35	30537.039	-37868.741	17.451	-20.741	27.106	310-04-35	89-57-56	58.863	1027.218213
34B36	30554.490	-37889.482	-21.239	-19.061	28.538	221-54-23	91-49-48	19.061	-404.836579
合計					111.007		900-00-00		1548.690055
								面積	774.345027
								坪数	234.239370