



画地出来形確認測量図

39街区

6155.22m²

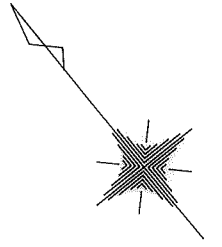

S=1:500

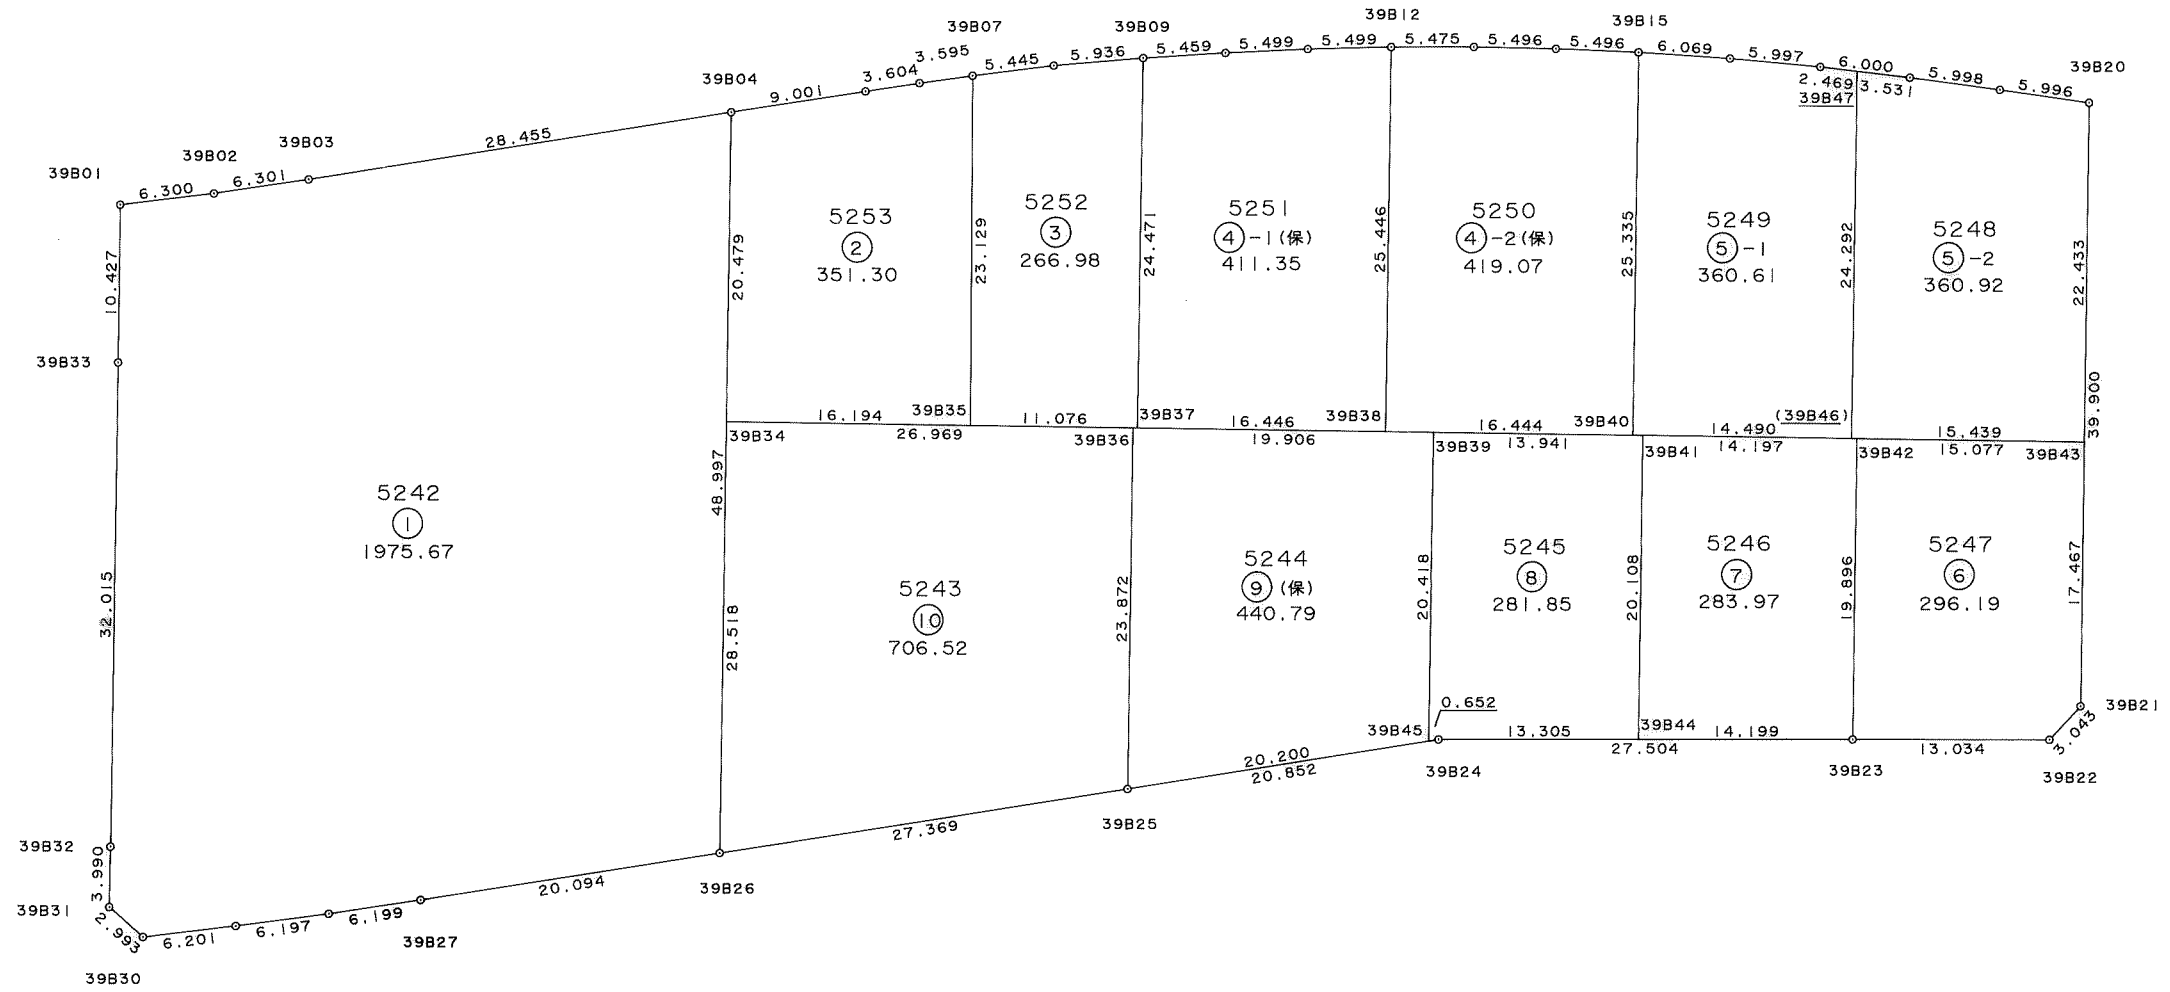

面積計算書

地番: 39-1

| 測点 | X | Y | DX | DY | 距離 | 方向角 | 夾角 | 倍横距 | 倍面積 |
|-------|-----------|------------|---------|---------|---------|-----------|------------|---------|-------------|
| 39B01 | 30547.913 | -37847.164 | -7.991 | -6.698 | 10.427 | 219-58-10 | 97-41-04 | -6.698 | 53.523718 |
| 39B33 | 30539.922 | -37853.862 | -24.488 | -20.622 | 32.015 | 220-06-06 | 180-07-56 | -34.018 | 833.032784 |
| 39B32 | 30515.434 | -37874.484 | -3.038 | -2.586 | 3.990 | 220-24-18 | 180-18-12 | -57.226 | 173.852588 |
| 39B31 | 30512.396 | -37877.070 | -2.954 | 0.484 | 2.993 | 170-41-42 | 130-17-24 | -59.328 | 175.254912 |
| 39B30 | 30509.442 | -37876.586 | -3.325 | 5.234 | 6.201 | 122-25-36 | 131-43-54 | -53.610 | 178.253250 |
| 39B29 | 30506.117 | -37871.352 | -3.262 | 5.269 | 6.197 | 121-45-41 | 179-20-05 | -43.107 | 140.615034 |
| 39B28 | 30502.855 | -37866.083 | -3.171 | 5.327 | 6.199 | 120-45-51 | 179-00-10 | -32.511 | 103.092381 |
| 39B27 | 30499.684 | -37860.756 | -10.168 | 17.332 | 20.094 | 120-23-54 | 179-38-03 | -9.852 | 100.175136 |
| 39B26 | 30489.516 | -37843.424 | 37.466 | 31.576 | 48.997 | 40-07-26 | 99-43-32 | 39.056 | 1463.272096 |
| 39B04 | 30526.982 | -37811.848 | 14.343 | -24.576 | 28.455 | 300-16-07 | 80-08-41 | 46.056 | 660.581208 |
| 39B03 | 30541.325 | -37836.424 | 3.223 | -5.414 | 6.301 | 300-45-57 | 180-29-50 | 16.066 | 51.780718 |
| 39B02 | 30544.548 | -37841.838 | 3.365 | -5.326 | 6.300 | 302-17-06 | 181-31-09 | 5.326 | 17.921990 |
| 合計 | | | | | 178.169 | | 1800-00-00 | | 3951.355815 |
| | | | | | | | | 面積 | 1975.677907 |
| | | | | | | | | 坪数 | 597.642566 |

面積計算書

地番: 39-2

| 測点 | X | Y | DX | DY | 距離 | 方向角 | 夾角 | 倍横距 | 倍面積 |
|-------|-----------|------------|---------|---------|--------|-----------|-----------|---------|------------|
| 39B04 | 30526.982 | -37811.848 | -15.659 | -13.198 | 20.479 | 220-07-32 | 99-37-13 | -13.198 | 206.667482 |
| 39B34 | 30511.323 | -37825.046 | -10.440 | 12.380 | 16.194 | 130-08-27 | 90-00-55 | -14.016 | 146.327040 |
| 39B35 | 30500.883 | -37812.666 | 17.821 | 14.743 | 23.129 | 39-36-01 | 89-27-34 | 13.107 | 233.579847 |
| 39B07 | 30518.704 | -37797.923 | 1.874 | -3.068 | 3.595 | 301-25-03 | 81-49-02 | 24.782 | 46.441468 |
| 39B06 | 30520.578 | -37800.991 | 1.835 | -3.102 | 3.604 | 300-36-24 | 179-11-21 | 18.612 | 34.153020 |
| 39B05 | 30522.413 | -37804.093 | 4.569 | -7.755 | 9.001 | 300-30-19 | 179-53-55 | 7.755 | 35.432595 |
| 合計 | | | | | 76.002 | | 720-00-00 | | 702.601452 |
| | | | | | | | | 面積 | 351.300726 |
| | | | | | | | | 坪数 | 106.268469 |

面積計算書

地番: 39-3

| 測点 | X | Y | DX | DY | 距離 | 方向角 | 夾角 | 倍横距 | 倍面積 |
|-------|-----------|------------|---------|---------|--------|-----------|-----------|---------|------------|
| 39B07 | 30518.704 | -37797.923 | -17.821 | -14.743 | 23.129 | 219-36-01 | 97-27-16 | -14.743 | 262.735003 |
| 39B35 | 30500.883 | -37812.666 | -7.141 | 8.467 | 11.076 | 130-08-38 | 90-32-37 | -21.019 | 150.096679 |
| 39B37 | 30493.742 | -37804.199 | 18.705 | 15.779 | 24.471 | 40-09-00 | 90-00-22 | 3.227 | 60.361035 |
| 39B09 | 30512.447 | -37788.420 | 3.360 | -4.893 | 5.936 | 304-28-38 | 84-19-38 | 14.113 | 47.419680 |
| 39B08 | 30515.807 | -37793.313 | 2.897 | -4.610 | 5.445 | 302-08-45 | 177-40-07 | 4.610 | 13.355170 |
| 合計 | | | | | 70.057 | | 540-00-00 | | 533.967567 |
| | | | | | | | | 面積 | 266.983783 |
| | | | | | | | | 坪数 | 80.762594 |

面積計算書

地番: 39-4-1(保)

| 測点 | X | Y | DX | DY | 距離 | 方向角 | 夾角 | 倍横距 | 倍面積 |
|-------|-----------|------------|---------|---------|--------|-----------|-----------|---------|------------|
| 39B09 | 30512.447 | -37788.420 | -18.705 | -15.779 | 24.471 | 220-09-00 | 94-27-13 | -15.779 | 295.146195 |
| 39B37 | 30493.742 | -37804.199 | -10.602 | 12.572 | 16.446 | 130-08-28 | 89-59-28 | -18.986 | 201.289572 |
| 39B38 | 30483.140 | -37791.627 | 19.463 | 16.392 | 25.446 | 40-06-16 | 89-57-48 | 9.978 | 194.201814 |
| 39B12 | 30502.603 | -37775.235 | 3.376 | -4.341 | 5.499 | 307-52-20 | 87-46-04 | 22.029 | 74.369904 |
| 39B11 | 30505.979 | -37779.576 | 3.283 | -4.411 | 5.499 | 306-39-34 | 178-47-14 | 13.277 | 43.588391 |
| 39B10 | 30509.262 | -37783.987 | 3.185 | -4.433 | 5.459 | 305-41-47 | 179-02-13 | 4.433 | 14.119105 |
| 合計 | | | | | 82.820 | | 720-00-00 | | 822.714981 |
| | | | | | | | | 面積 | 411.357490 |
| | | | | | | | | 坪数 | 124.435640 |

面積計算書

地番: 39-4-2(保)

| 測点 | X | Y | DX | DY | 距離 | 方向角 | 夾角 | 倍横距 | 倍面積 |
|-------|-----------|------------|---------|---------|--------|-----------|-----------|---------|------------|
| 39B12 | 30502.603 | -37775.235 | -19.463 | -16.392 | 25.446 | 220-06-16 | 90-48-44 | -16.392 | 319.037496 |
| 39B38 | 30483.140 | -37791.627 | -10.601 | 12.571 | 16.444 | 130-08-26 | 90-02-10 | -20.213 | 214.278013 |
| 39B40 | 30472.539 | -37779.056 | 19.366 | 16.335 | 25.335 | 40-08-50 | 90-00-24 | 8.693 | 168.348638 |
| 39B15 | 30491.905 | -37762.721 | 3.661 | -4.099 | 5.496 | 311-46-10 | 91-37-20 | 20.929 | 76.621069 |
| 39B14 | 30495.566 | -37766.820 | 3.570 | -4.178 | 5.496 | 310-30-47 | 178-44-37 | 12.652 | 45.167640 |
| 39B13 | 30499.136 | -37770.998 | 3.467 | -4.237 | 5.475 | 309-17-32 | 178-46-45 | 4.237 | 14.689679 |
| 合計 | | | | | 83.692 | | 720-00-00 | | 838.142535 |
| | | | | | | | | 面積 | 419.071267 |
| | | | | | | | | 坪数 | 126.769058 |

面積計算書

地番: 39-5-1

| 測点 | X | Y | DX | DY | 距離 | 方向角 | 夾角 | 倍横距 | 倍面積 |
|---------|-----------|------------|---------|---------|--------|-----------|-----------|---------|------------|
| 39B15 | 30491.905 | -37762.721 | -19.366 | -16.335 | 25.335 | 220-08-50 | 86-54-59 | -16.335 | 316.343610 |
| 39B40 | 30472.539 | -37779.056 | -9.341 | 11.077 | 14.490 | 130-08-25 | 89-59-35 | -21.593 | 201.700213 |
| (39B46) | 30463.198 | -37767.979 | 18.565 | 15.667 | 24.292 | 40-09-40 | 90-01-15 | 5.151 | 95.628315 |
| 39B47 | 30481.763 | -37752.312 | 1.779 | -1.712 | 2.469 | 316-05-58 | 95-56-18 | 19.106 | 33.989574 |
| 39B17 | 30483.542 | -37754.024 | 4.206 | -4.275 | 5.997 | 314-32-02 | 178-26-04 | 13.119 | 55.178514 |
| 39B16 | 30487.748 | -37758.299 | 4.157 | -4.422 | 6.069 | 313-13-51 | 178-41-49 | 4.422 | 18.382254 |
| 合計 | | | | | 78.652 | | 720-00-00 | | 721.222480 |
| | | | | | | | | 面積 | 360.611240 |
| | | | | | | | | 坪数 | 109.084900 |

面積計算書

地番: 39-5-2

| 測点 | X | Y | DX | DY | 距離 | 方向角 | 夾角 | 倍横距 | 倍面積 |
|---------|-----------|------------|---------|---------|--------|-----------|-----------|---------|------------|
| 39B47 | 30481.763 | -37752.312 | -18.565 | -15.667 | 24.292 | 220-09-40 | 84-02-11 | -15.667 | 290.857855 |
| (39B46) | 30463.198 | -37767.979 | -9.953 | 11.803 | 15.439 | 130-08-23 | 89-58-43 | -19.531 | 194.392043 |
| 39B43 | 30453.245 | -37756.176 | 17.161 | 14.448 | 22.433 | 40-05-40 | 89-57-17 | 6.720 | 115.321920 |
| 39B20 | 30470.406 | -37741.728 | 4.418 | -4.054 | 5.996 | 317-27-37 | 97-21-57 | 17.114 | 75.609652 |
| 39B19 | 30474.824 | -37745.782 | 4.394 | -4.083 | 5.998 | 317-06-04 | 179-38-27 | 8.977 | 39.444938 |
| 39B18 | 30479.218 | -37749.865 | 2.545 | -2.447 | 3.531 | 316-07-29 | 179-01-25 | 2.447 | 6.227615 |
| 合計 | | | | | 77.689 | | 720-00-00 | | 721.854023 |
| | | | | | | | | 面積 | 360.927011 |
| | | | | | | | | 坪数 | 109.180420 |

面積計算書

地番: 39-6

| 測点 | X | Y | DX | DY | 距離 | 方向角 | 夾角 | 倍横距 | 倍面積 |
|-------|-----------|------------|---------|---------|--------|-----------|-----------|---------|------------|
| 39B42 | 30462.965 | -37767.702 | -15.219 | -12.816 | 19.896 | 220-06-03 | 89-57-34 | -12.816 | 195.046704 |
| 39B23 | 30447.746 | -37780.518 | -8.267 | 10.077 | 13.034 | 129-21-54 | 89-15-51 | -15.555 | 128.593185 |
| 39B22 | 30439.479 | -37770.441 | 0.404 | 3.016 | 3.043 | 82-22-14 | 133-00-20 | -2.462 | -0.994648 |
| 39B21 | 30439.883 | -37767.425 | 13.362 | 11.249 | 17.467 | 40-05-34 | 137-43-20 | 11.803 | 157.711686 |
| 39B43 | 30453.245 | -37756.176 | 9.720 | -11.526 | 15.077 | 310-08-29 | 90-02-55 | 11.526 | 112.032720 |
| 合計 | | | | | 68.517 | | 540-00-00 | | 592.389647 |
| | | | | | | | | 面積 | 296.194823 |
| | | | | | | | | 坪数 | 89.598933 |

面積計算書

地番: 39B-7

| 測点 | X | Y | DX | DY | 距離 | 方向角 | 夾角 | 倍横距 | 倍面積 |
|-------|-----------|------------|---------|---------|--------|-----------|-----------|----------|-------------------------|
| 39B41 | 30472.117 | -37778.555 | -15.380 | -12.953 | 20.108 | 220-06-14 | 89-57-50 | -12.953 | 199.217140 |
| 39B44 | 30456.737 | -37791.508 | -8.991 | 10.990 | 14.199 | 129-17-13 | 89-10-59 | -14.916 | 134.109756 |
| 39B23 | 30447.746 | -37780.518 | 15.219 | 12.816 | 19.896 | 40-06-03 | 90-48-50 | 8.890 | 135.296910 |
| 39B42 | 30462.965 | -37767.702 | 9.152 | -10.853 | 14.197 | 310-08-24 | 90-02-21 | 10.853 | 99.326656 |
| 合計 | | | | | 68.400 | | 360-00-00 | | 567.950462 |
| | | | | | | | | 面積 坪数 | 283.975231 85.902507 |

面積計算書

地番: 39-8

| 測点 | X | Y | DX | DY | 距離 | 方向角 | 夾角 | 倍横距 | 倍面積 |
|-------|-----------|------------|---------|---------|--------|-----------|-----------|----------|-------------------------|
| 39B39 | 30481.104 | -37789.212 | -15.614 | -13.157 | 20.418 | 220-07-08 | 89-58-41 | -13.157 | 205.433398 |
| 39B45 | 30465.490 | -37802.369 | -0.329 | 0.563 | 0.652 | 120-18-03 | 80-10-55 | -25.751 | 8.472079 |
| 39B24 | 30465.161 | -37801.806 | -8.424 | 10.298 | 13.305 | 129-17-02 | 188-58-59 | -14.890 | 125.433360 |
| 39B44 | 30456.737 | -37791.508 | 15.380 | 12.953 | 20.108 | 40-06-14 | 90-49-12 | 8.361 | 128.592180 |
| 39B41 | 30472.117 | -37778.555 | 8.987 | -10.657 | 13.941 | 310-08-27 | 90-02-13 | 10.657 | 95.774459 |
| 合計 | | | | | 68.424 | | 540-00-00 | | 563.705476 |
| | | | | | | | | 面積 坪数 | 281.852738 85.260453 |

面積計算書

地番: 39-9(保)

| 測点 | X | Y | DX | DY | 距離 | 方向角 | 夾角 | 倍横距 | 倍面積 |
|-------|-----------|------------|---------|---------|--------|-----------|-----------|----------|--------------------------|
| 39B36 | 30493.937 | -37804.429 | -18.257 | -15.381 | 23.872 | 220-06-47 | 89-58-16 | -15.381 | 280.810917 |
| 39B25 | 30475.680 | -37819.810 | -10.190 | 17.441 | 20.200 | 120-17-45 | 80-10-58 | -13.321 | 135.740990 |
| 39B45 | 30465.490 | -37802.369 | 15.614 | 13.157 | 20.418 | 40-07-08 | 99-49-23 | 17.277 | 269.763078 |
| 39B39 | 30481.104 | -37789.212 | 12.833 | -15.217 | 19.906 | 310-08-31 | 90-01-23 | 15.217 | 195.279761 |
| 合計 | | | | | 84.396 | | 360-00-00 | | 881.594746 |
| | | | | | | | | 面積 坪数 | 440.797373 133.341205 |

面積計算書

地番: 39-10

| 測点 | X | Y | DX | DY | 距離 | 方向角 | 夾角 | 倍横距 | 倍面積 |
|-------|-----------|------------|---------|---------|---------|-----------|-----------|---------|-------------|
| 39B34 | 30511.323 | -37825.046 | -21.807 | -18.378 | 28.518 | 220-07-22 | 89-58-56 | -18.378 | 400.769046 |
| 39B26 | 30489.516 | -37843.424 | -13.836 | 23.614 | 27.369 | 120-22-01 | 80-14-39 | -13.142 | 181.832712 |
| 39B25 | 30475.680 | -37819.810 | 18.257 | 15.381 | 23.872 | 40-06-47 | 99-44-46 | 25.853 | 471.998221 |
| 39B36 | 30493.937 | -37804.429 | 17.386 | -20.617 | 26.969 | 310-08-26 | 90-01-39 | 20.617 | 358.447162 |
| 合計 | | | | | 106.728 | | 360-00-00 | | 1413.047141 |
| | | | | | | | | 面積 | 706.523570 |
| | | | | | | | | 坪数 | 213.723379 |