


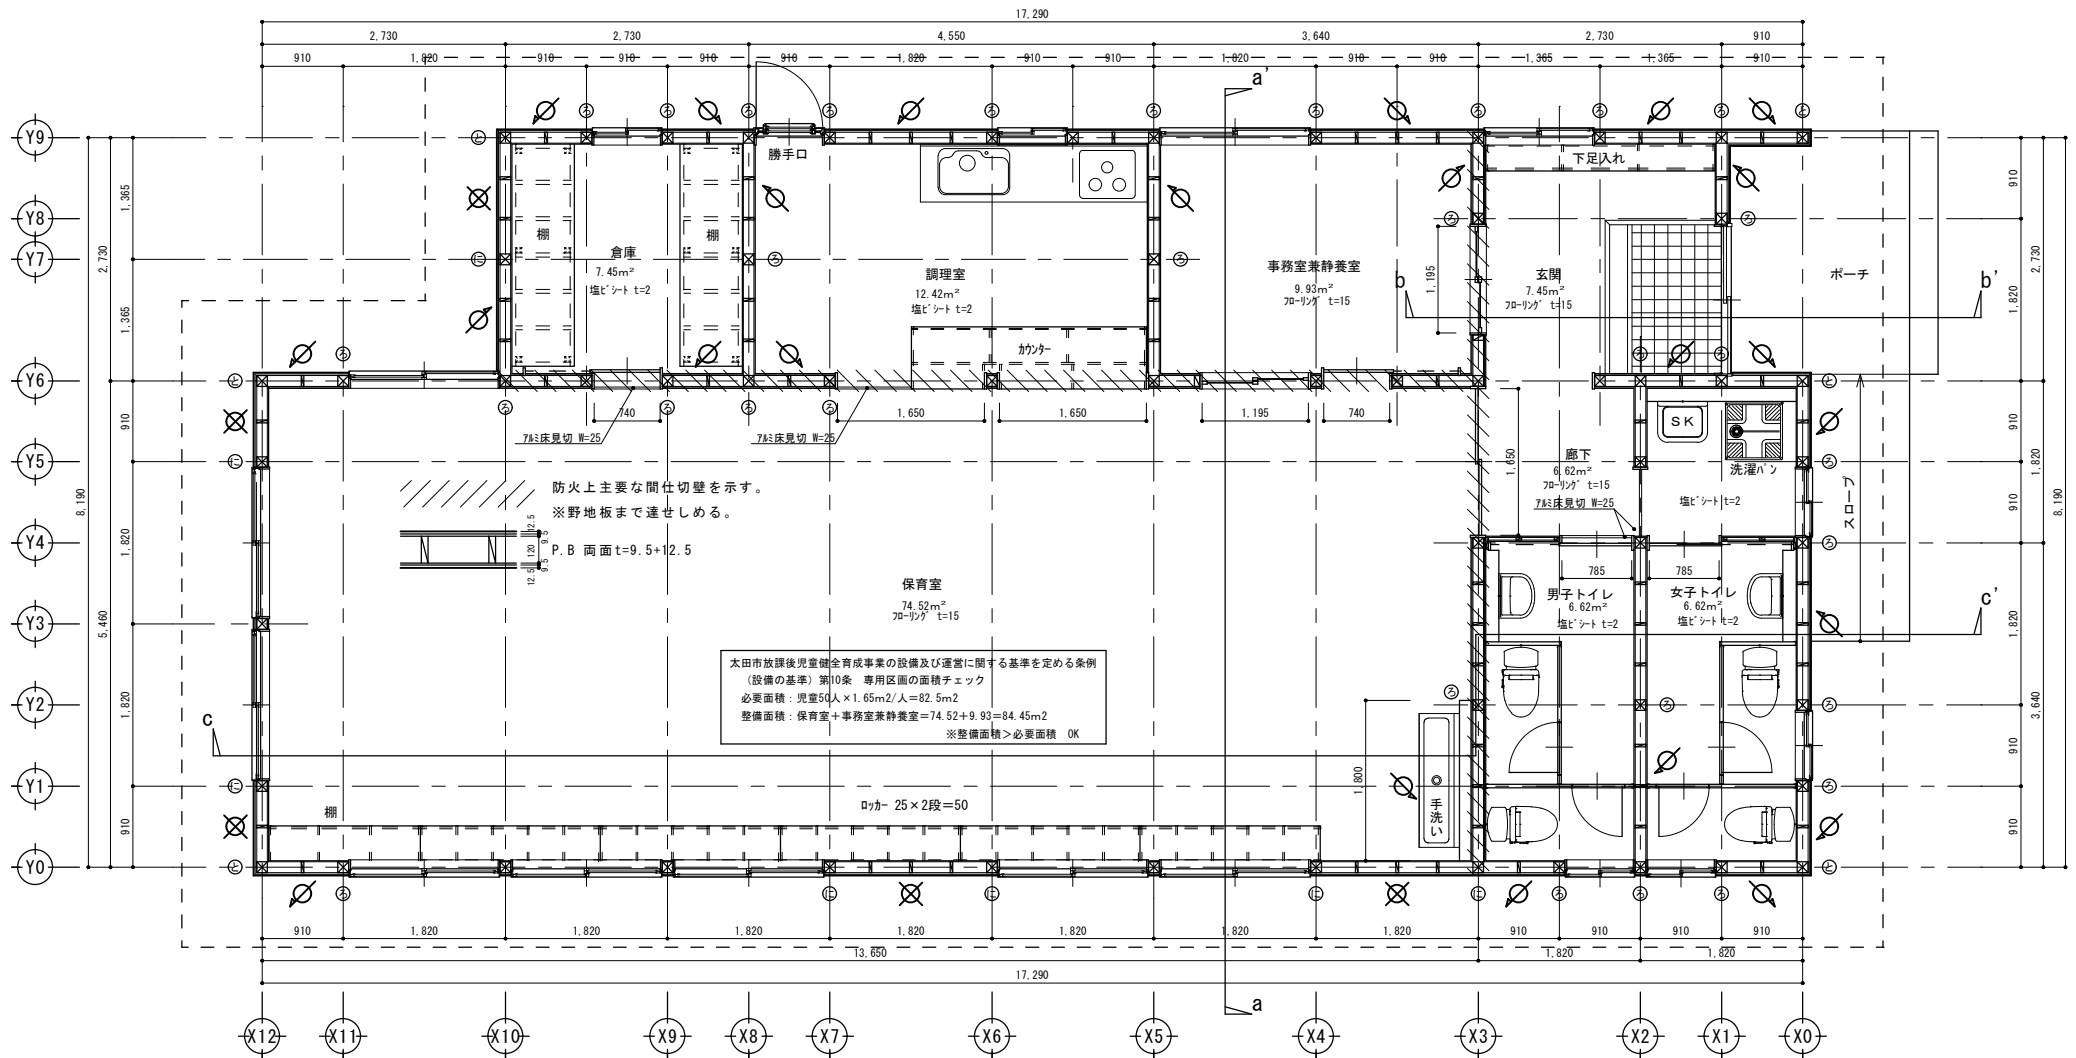
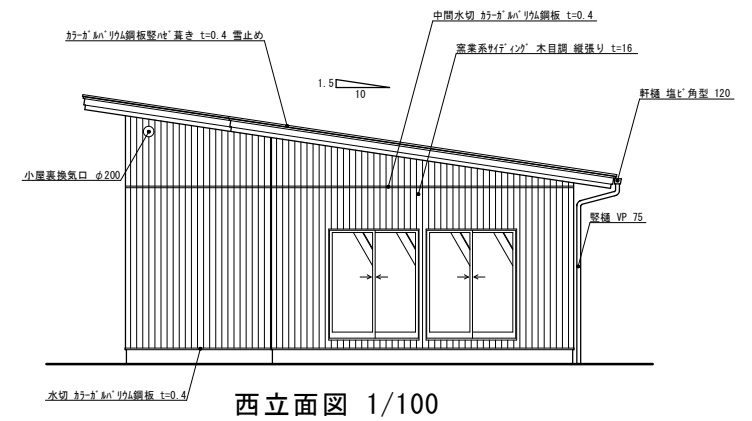


配置図兼 1 階平面図 1/150

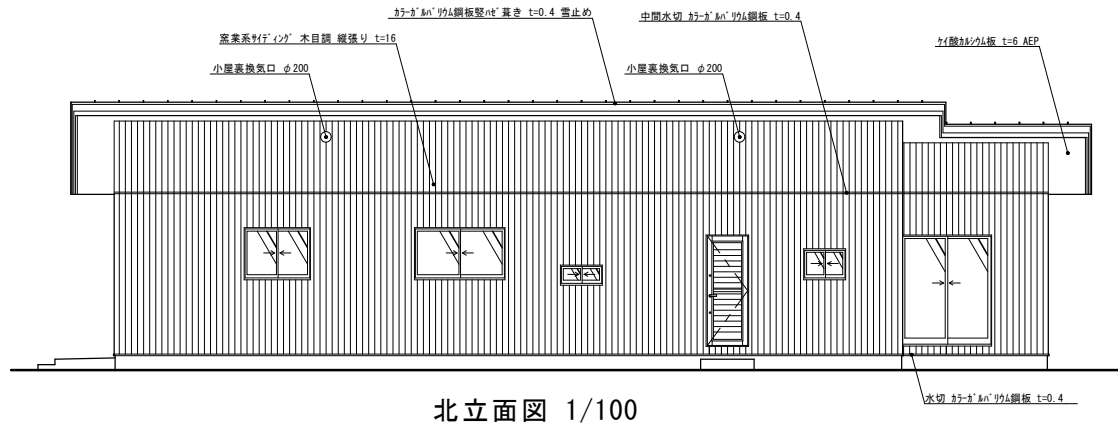

面積計算表			
が-子	①	$2.730 \times 0.910 =$	2.484 m^2
玄関	②	$2.730 \times 2.730 =$	7.453 m^2
事務室兼待客室	③	$2.730 \times 3.640 =$	9.937 m^2
台所	④	$2.730 \times 4.550 =$	12.422 m^2
倉庫	⑤	$2.730 \times 2.730 =$	7.453 m^2
保管室	⑥	$5.460 \times 13.650 =$	74.529 m^2
廊下	⑦	$1.820 \times 3.640 =$	6.625 m^2
女子トイレ	⑧	$3.640 \times 1.820 =$	6.625 m^2
男子トイレ	⑨	$3.640 \times 1.820 =$	6.625 m^2

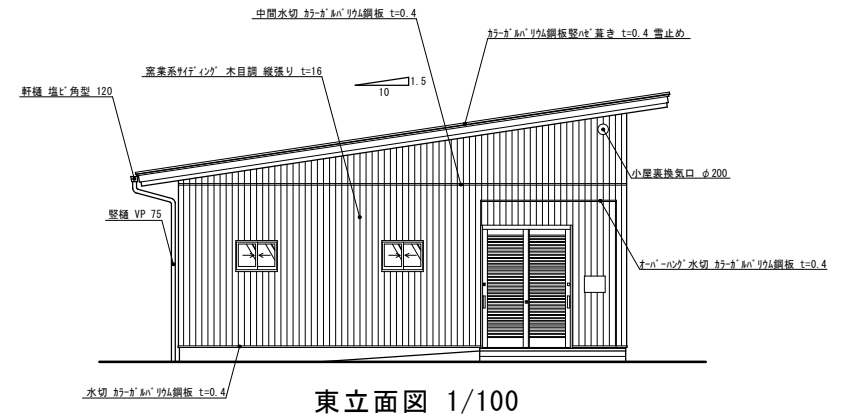

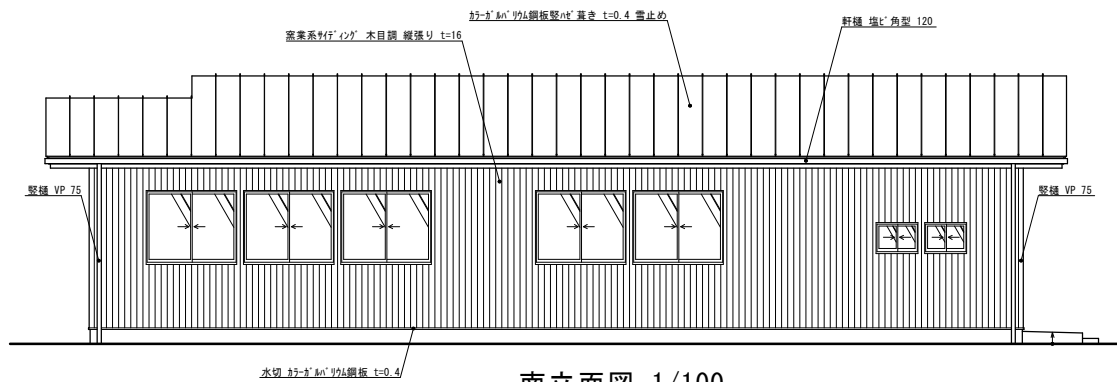

太田市建築住宅課

課長	係長	担当	履行名称	作図年月日	図名	縮尺	備考	図面番号
			太田市宝泉小第2放課後児童クラブ室新築工事	2021.6	立面図	1/100		A-03