


S=1:500

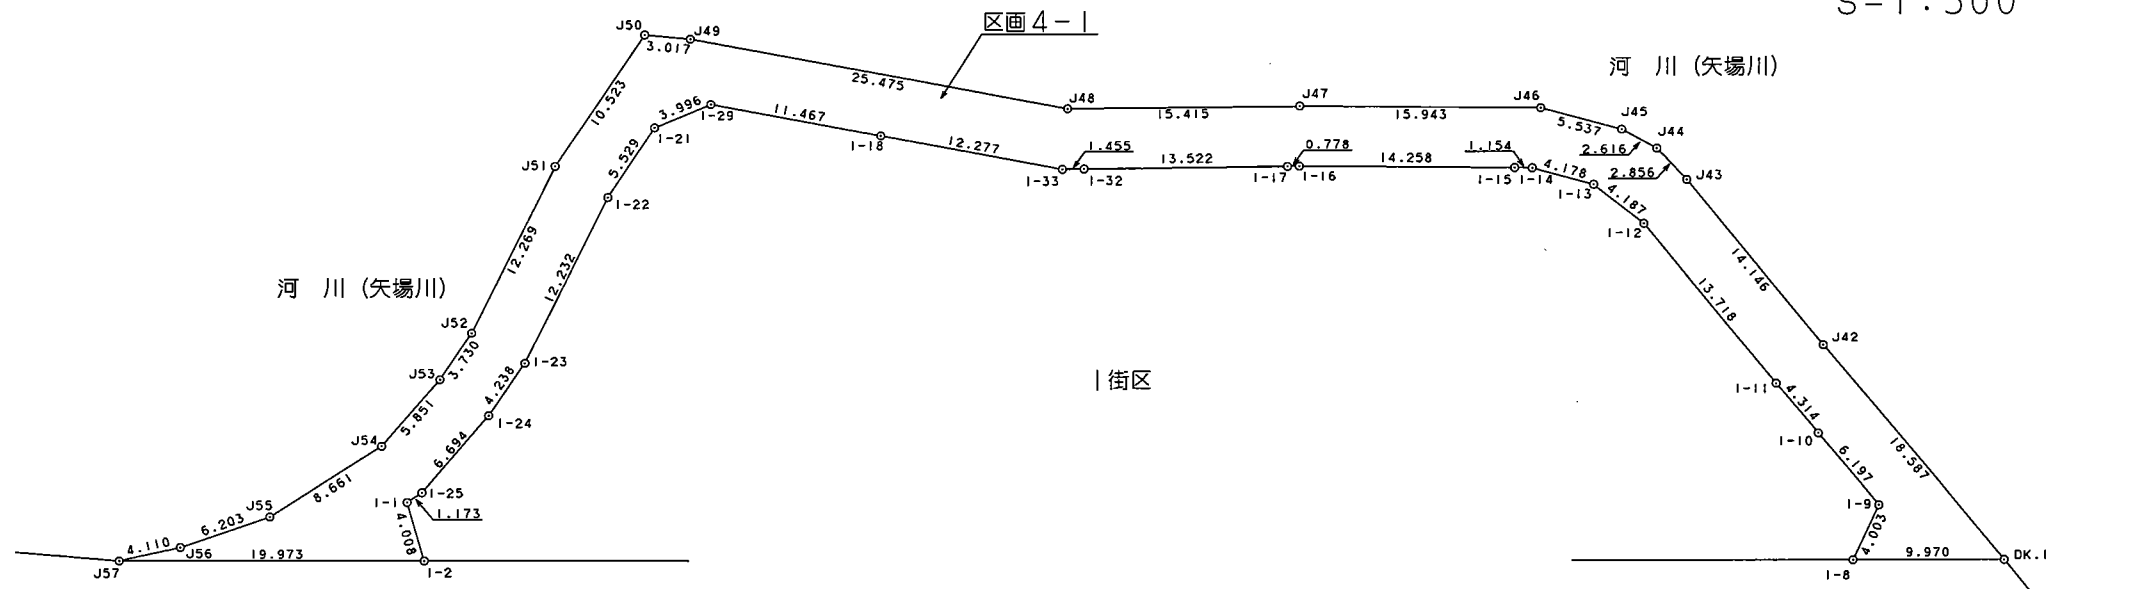

### 面積（座標法）計算書

地番 = 区画4-1  
測点名

	[1] X(i)	[2] X(i+1)-X(i-1)	[3] Y(i)	[4] Y(i+1)-Y(i-1)	[2]*[3]	[1]*[4]	方向角	夾角	距離
1-2	36106.304	-6.098	-36733.771	18.254	224002.535558	659084.473216	13-50-32	73-49-50	4.008
1-1	36110.196	3.947	-36732.812	2.131	-144984.408964	76950.827676	87-18-47	253-28-15	1.173
1-25	36110.251	2.286	-36731.640	7.483	-83968.529040	270213.008233	70-31-52	163-13-05	6.694
1-24	36112.482	4.092	-36725.329	10.118	-150280.046268	365386.092876	63-56-56	173-25-04	4.238
1-23	36114.343	8.629	-36721.522	13.996	-316870.013338	505456.344628	56-24-22	172-27-26	12.232
1-22	36121.111	9.198	-36711.333	15.155	-337670.840934	547415.437205	63-55-34	187-31-12	5.529
1-21	36123.541	1.930	-36706.367	8.931	-70843.288310	322619.344671	97-11-14	213-15-40	3.996
1-29	36123.041	-7.945	-36702.402	12.686	291600.583890	458256.898126	130-29-13	213-17-59	11.467
1-18	36115.596	-15.410	-36693.681	18.064	565449.624210	652392.126144	130-26-53	179-57-40	12.277
1-33	36107.631	-8.677	-36684.338	10.612	318310.000826	383174.180172	119-17-44	168-50-51	1.455
1-32	36106.919	-7.335	-36683.069	13.058	269070.311115	471484.148302	119-19-37	180-01-53	13.522
1-17	36100.296	-7.005	-36671.280	12.467	256882.316400	450062.390232	119-23-52	180-04-15	0.778
1-16	36099.914	-7.609	-36670.602	12.969	279026.610618	468179.784666	120-27-19	181-03-27	14.258
1-15	36092.687	-7.812	-36658.311	13.286	286374.725532	479527.439482	120-27-11	179-59-52	1.154
1-14	36092.102	-3.548	-36657.316	3.940	130060.157168	142202.881880	135-10-28	194-43-17	4.178
1-13	36089.139	-6.833	-36654.371	4.542	250459.317043	163916.869338	157-34-33	202-24-05	4.187
1-12	36085.269	-17.406	-36652.774	3.827	637978.184244	138098.324463	170-38-41	193-04-08	13.718

### 面積 (座標法) 計算書

測点名	[1] X(i)	[2] X(i+1)-X(i-1)	[3] Y(i)	[4] Y(i+1)-Y(i-1)	[2]*[3]	[1]*[4]	方向角	夾角	距離
1-11	36071.733	-17.785	-36650.544	2.976	651829.925040	107349.477408	170-02-31	179-23-50	4.314
1-10	36067.484	-10.353	-36649.798	1.818	379435.358694	65570.685912	170-02-21	179-59-50	6.197
1-9	36061.380	-8.400	-36648.726	-2.207	307849.298400	-79587.465660	234-59-59	244-57-38	4.003
1-8	36059.084	-7.284	-36652.005	5.354	266973.204420	193060.335736	120-01-07	65-01-08	9.970
DK. 1	36054.096	13.318	-36643.372	5.416	-488016.428296	195268.983936	350-01-58	50-00-51	18.587
J42	36072.402	32.263	-36646.589	-5.522	-1182328.900907	-199191.803844	350-37-20	180-35-22	14.146
J43	36086.359	16.730	-36648.894	-2.990	-613135.996620	-107898.213410	346-07-27	175-30-07	2.856
J44	36089.132	5.007	-36649.579	-2.047	-183504.442053	-73874.453204	328-37-50	162-30-23	2.616
J45	36091.366	6.166	-36650.941	-5.260	-225989.702206	-189840.585160	315-14-56	166-37-06	5.537
J46	36095.298	11.999	-36654.839	-17.649	-439821.413161	-637045.914402	300-23-53	165-08-57	15.943
J47	36103.365	15.634	-36668.590	-27.181	-573276.736060	-981325.564065	299-23-55	179-00-02	15.415
J48	36110.932	24.101	-36682.020	-32.811	-884073.364020	-1184835.789852	310-28-03	191-04-08	25.475
J49	36127.466	18.277	-36701.401	-21.843	-670791.506077	-789132.239838	305-17-49	174-49-46	3.017
J50	36129.209	-2.869	-36703.863	-11.920	105303.382947	-430660.171280	244-00-17	118-42-28	10.523
J51	36124.597	-11.389	-36713.321	-19.686	418128.012869	-711148.816542	236-28-19	172-28-02	12.269
J52	36117.820	-8.430	-36723.549	-13.572	309579.518070	-490191.053040	243-41-46	187-13-27	3.730
J53	36116.167	-3.600	-36726.893	-8.862	132216.814800	-320061.471954	250-33-53	186-52-07	5.851

面積 (座標法) 計算書

測点名	[1] X(i)	[2] X(i+1)-X(i-1)	[3] Y(i)	[4] Y(i+1)-Y(i-1)	[2]*[3]	[1]*[4]	方向角	夾角	距離
J54	36114.220	-2.319	-36732.411	-14.171	85182.461109	-511774.611620	267-32-18	196-58-25	8.661
J55	36113.848	0.822	-36741.064	-14.740	-30201.154608	-532318.119520	281-05-53	193-33-35	6.203
J56	36115.042	2.446	-36747.151	-10.002	-89883.531346	-361222.650084	287-44-03	186-38-10	4.110
J57	36116.294	-8.738	-36751.066	13.380	321130.814708	483236.013720	120-00-42	12-16-39	19.973
合計				倍面積	1202.855453	-1202.855453			314.260
				面積	601.4277265	601.4277265			
				坪數	181.93	181.93			