


S=1:250

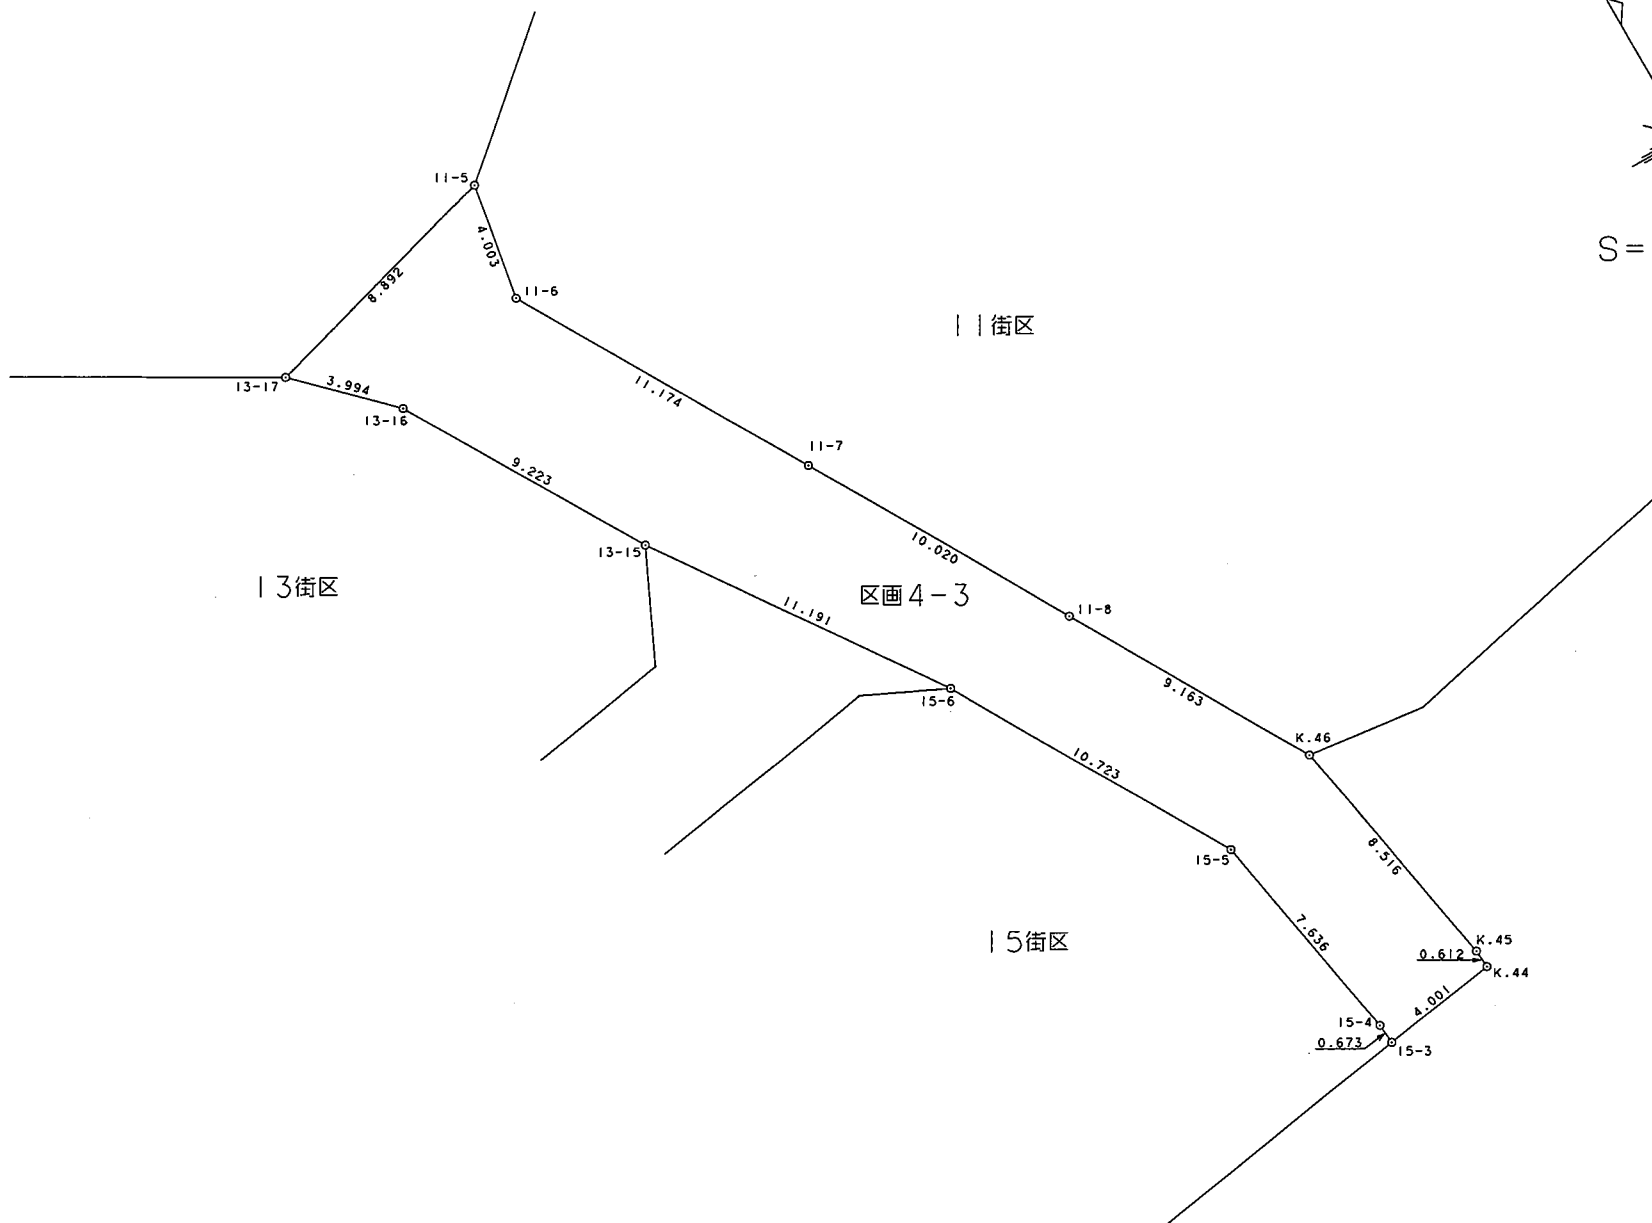

面積（座標法）計算書

地番 = 区画 4 - 3
測点名

	[1] X(i)	[2] X(i+1)-X(i-1)	[3] Y(i)	[4] Y(i+1)-Y(i-1)	[2]*[3]	[1]*[4]	方向角	夾角	距離
13-17	35897.124	-5.222	-36672.187	-5.731	191502.160514	-205726.417644	134-52-42	60-33-49	3.994
13-16	35894.306	-10.783	-36669.357	7.480	395405.676531	268489.408880	149-43-24	194-50-42	9.223
13-15	35886.341	-17.114	-36664.707	11.094	627479.795598	398123.067054	144-50-29	175-07-05	11.191
15-6	35877.192	-18.422	-36658.263	11.829	675318.520986	424391.304168	149-51-20	185-00-51	10.723
15-5	35867.919	-16.790	-36652.878	6.728	615401.821620	241319.359032	169-52-13	200-00-53	7.636
15-4	35860.402	-8.187	-36651.535	1.411	300066.117045	50599.027222	174-12-17	184-20-04	0.673
15-3	35859.732	-0.054	-36651.467	4.021	1979.179218	144191.982372	81-08-34	86-56-17	4.001
K.44	35860.348	1.226	-36647.514	3.901	-44929.852164	139891.217548	355-07-39	93-59-05	0.612
K.45	35860.958	8.993	-36647.566	-1.552	-329571.561038	-55656.206816	349-51-19	174-43-40	8.516
K.46	35869.341	16.308	-36649.066	-6.099	-597672.968328	-218767.110759	329-52-22	160-01-03	9.163
11-8	35877.266	16.597	-36653.665	-9.618	-608340.878005	-345067.544388	329-56-22	180-04-00	10.020
11-7	35885.938	18.320	-36658.684	-10.656	-671587.090880	-382400.555328	329-42-13	179-45-51	11.174
11-6	35895.586	13.590	-36664.321	-4.942	-498268.122390	-177395.986012	9-59-56	220-17-43	4.003
11-5	35899.528	1.538	-36663.626	-7.866	-56388.656788	-282385.687248	254-18-53	64-18-57	8.892
合計				倍面積	394.141919	-394.141919			99.821
				面積	197.0709595	197.0709595			
				坪數	59.61	59.61			