


S=1:100

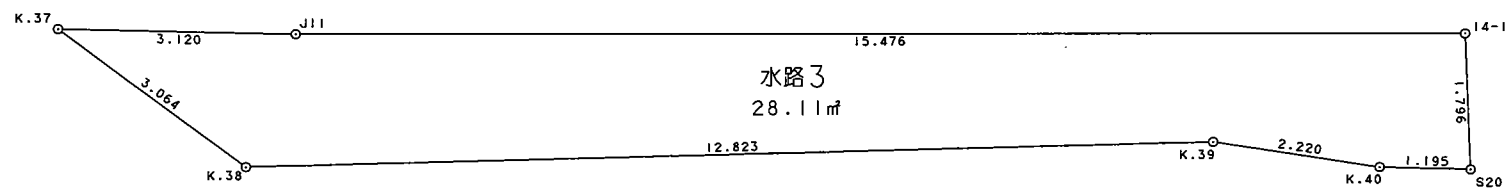

面積 (座標法) 計算書

地番 = 水路3  
測点名

	[1] X(i)	[2] X(i+1)-X(i-1)	[3] Y(i)	[4] Y(i+1)-Y(i-1)	[2]*[3]	[1]*[4]	方向角	夾角	距離
K. 37	35868.817	-1.849	-36728.917	-0.286	67911.767533	-10258.481662	114-45-29	35-12-39	3.064
K. 38	35867.534	1.636	-36726.135	15.268	-60083.956860	547625.509112	76-50-30	142-05-01	12.823
K. 39	35870.453	3.035	-36713.649	14.703	-111425.924715	527403.270459	87-00-17	190-09-47	2.220
K. 40	35870.569	0.327	-36711.432	3.393	-12004.638264	121708.840617	79-49-41	172-49-24	1.195
S20	35870.780	1.953	-36710.256	0.737	-71695.129968	26436.764860	345-51-20	86-01-39	1.796
14-1	35872.522	-1.397	-36710.695	-15.593	51284.840915	-559360.235546	258-17-50	92-26-30	15.476
J11	35869.383	-3.705	-36725.849	-18.222	136069.270545	-653611.897026	259-32-50	181-15-00	3.120
合計				倍面積	56.229186	-56.229186			39.694
				面積	28.1145930	28.1145930			
				坪數	8.50	8.50			