


S=1:1000

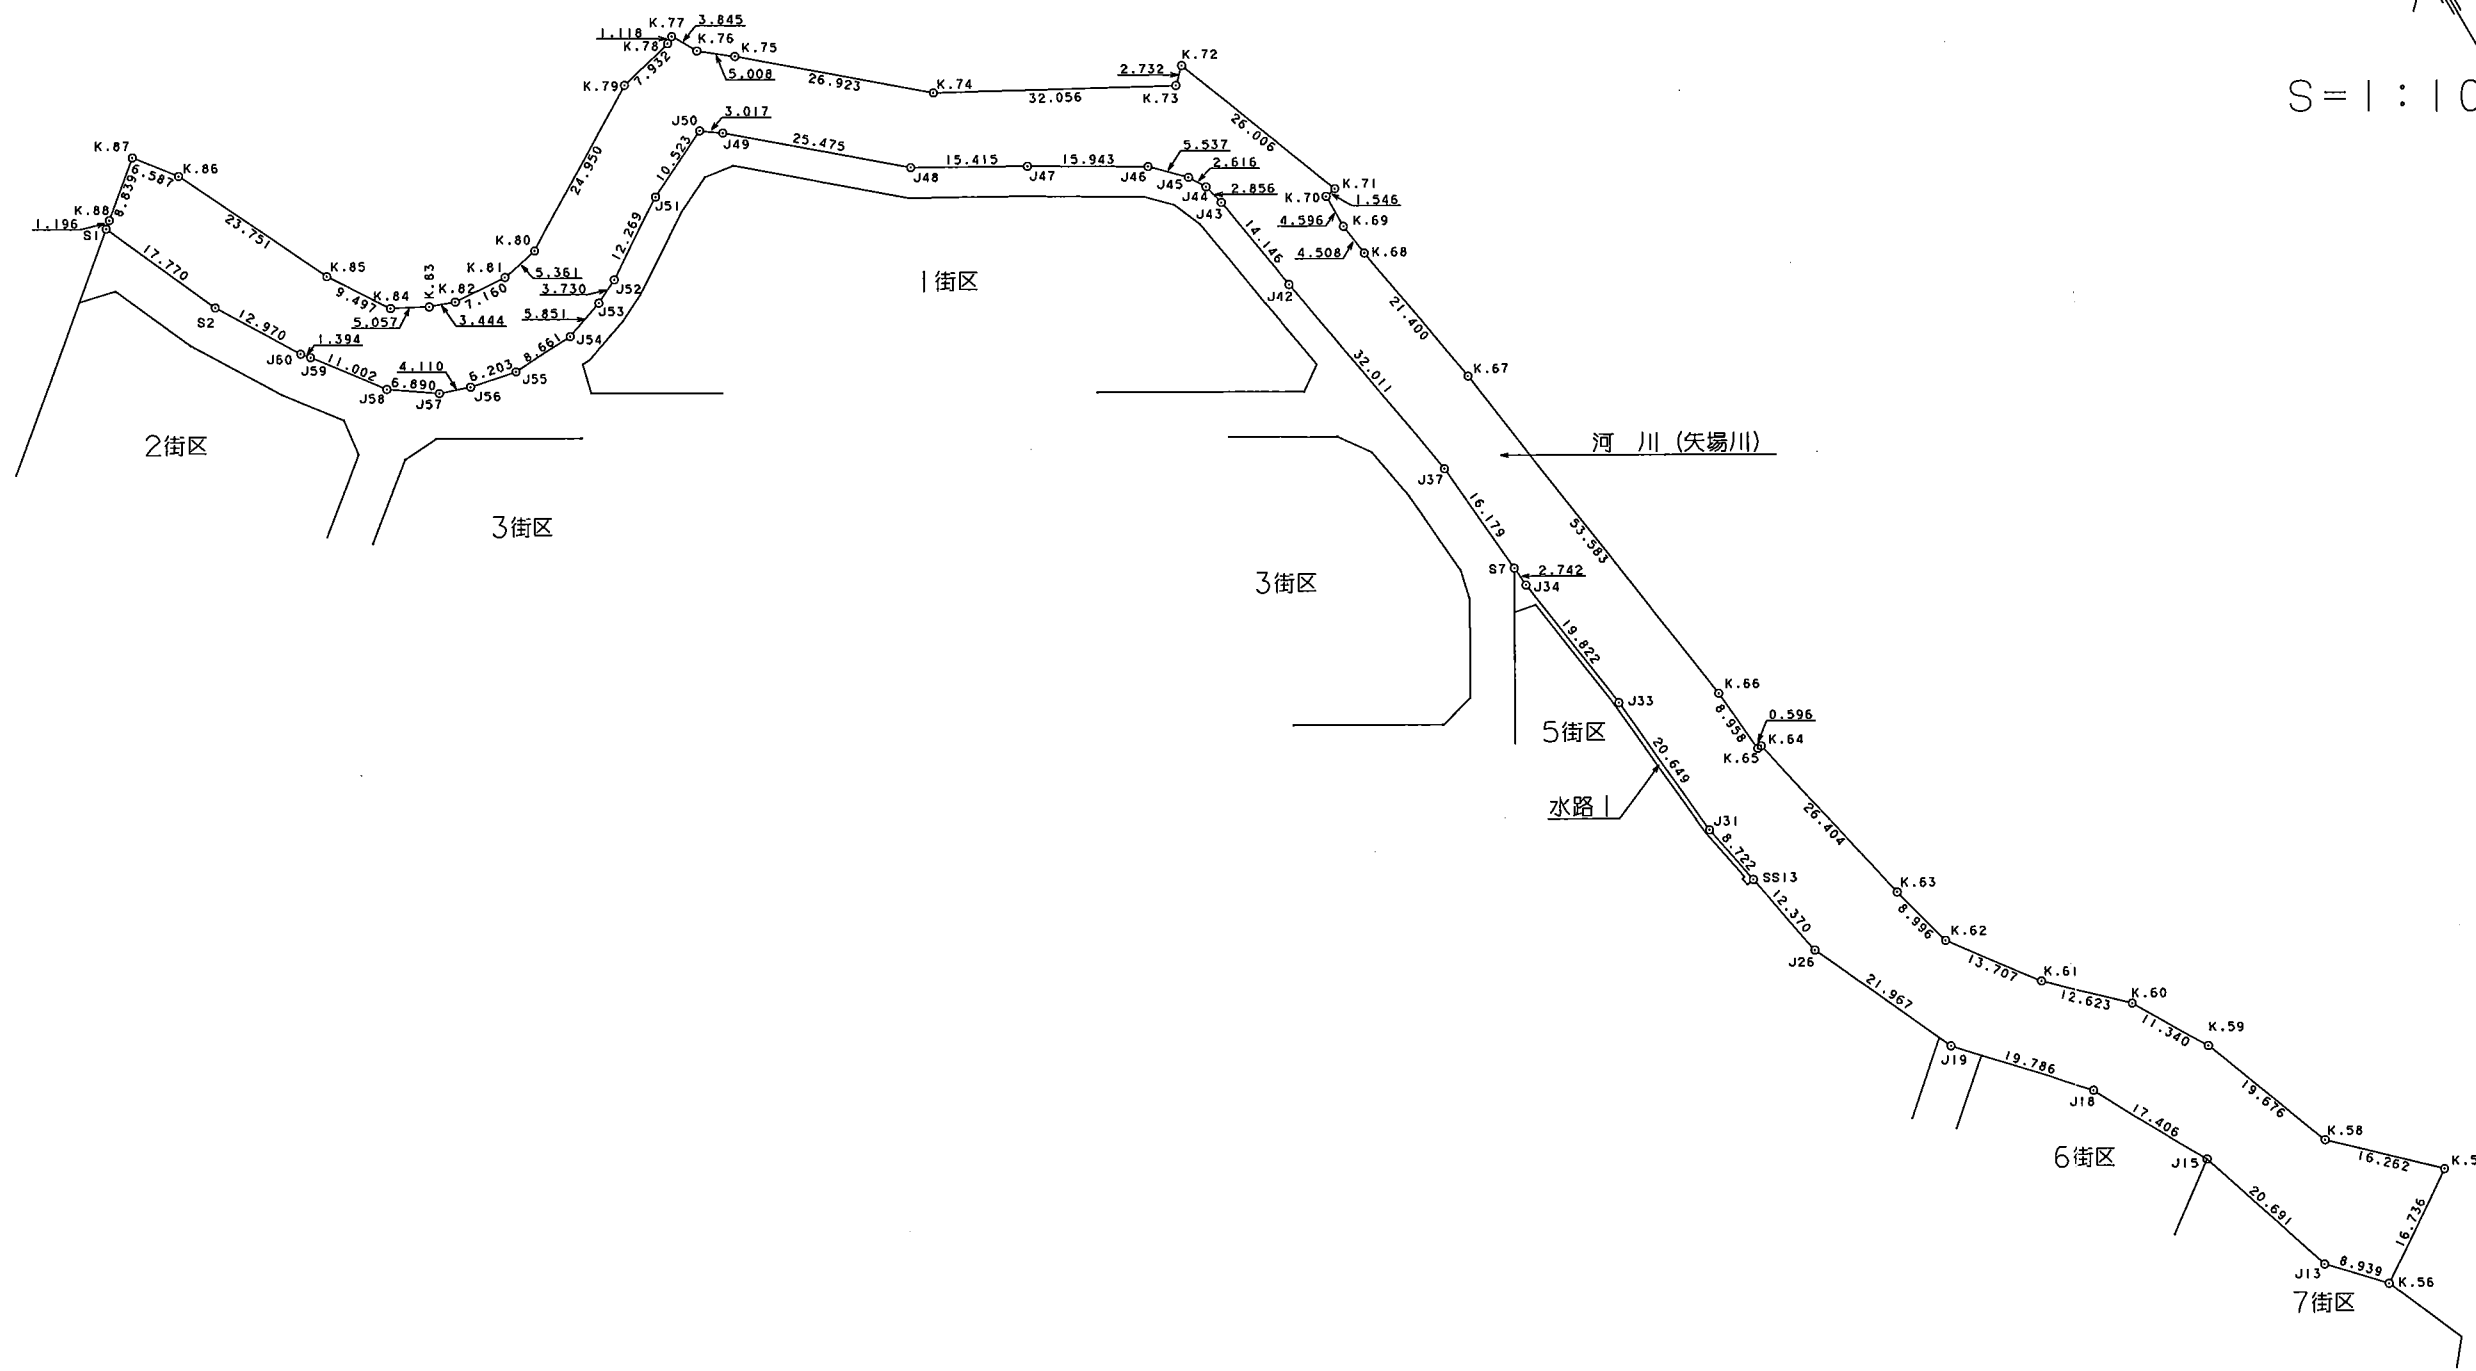

RC

RC

面積（座標法）計算書

地番 = 河 川 (矢場川)
測点名

	[1] X (i)	[2] X (i+1)-X (i-1)	[3] Y (i)	[4] Y (i+1)-Y (i-1)	[2] * [3]	[1] * [4]	方向角	夾 角	距 離
S1	36157.290	-17.011	-36778.339	6.303	625636.324729	227899.398870	156-02-29	106-15-29	17.770
S2	36141.051	-27.290	-36771.123	14.005	1003483.946670	506155.419255	148-26-10	172-23-41	12.970
J60	36130.000	-12.087	-36764.334	7.721	444370.505058	278959.730000	138-01-30	169-35-20	1.394
J59	36128.964	-9.786	-36763.402	7.602	359766.651972	274652.384328	142-40-56	184-39-26	11.002
J58	36120.214	-12.670	-36756.732	12.336	465707.794440	445578.959904	124-40-38	161-59-42	6.890
J57	36116.294	-5.172	-36751.066	9.581	190076.513352	346030.212814	107-44-03	163-03-25	4.110
J56	36115.042	-2.446	-36747.151	10.002	89883.531346	361222.650084	101-05-53	173-21-50	6.203
J55	36113.848	-0.822	-36741.064	14.740	30201.154608	532318.119520	87-32-18	166-26-25	8.661
J54	36114.220	2.319	-36732.411	14.171	-85182.461109	511774.611620	70-33-53	163-01-35	5.851
J53	36116.167	3.600	-36726.893	8.862	-132216.814800	320061.471954	63-41-46	173-07-53	3.730
J52	36117.820	8.430	-36723.549	13.572	-309579.518070	490191.053040	56-28-19	172-46-33	12.269
J51	36124.597	11.389	-36713.321	19.686	-418128.012869	711148.816542	64-00-17	187-31-58	10.523
J50	36129.209	2.869	-36703.863	11.920	-105303.382947	430660.171280	125-17-49	241-17-32	3.017
J49	36127.466	-18.277	-36701.401	21.843	670791.506077	789132.239838	130-28-03	185-10-14	25.475
J48	36110.932	-24.101	-36682.020	32.811	884073.364020	1184835.789852	119-23-55	168-55-52	15.415
J47	36103.365	-15.634	-36668.590	27.181	573276.736060	981325.564065	120-23-53	180-59-58	15.943
J46	36095.298	-11.999	-36654.839	17.649	439821.413161	637045.914402	135-14-56	194-51-03	5.537

面積 (座標法) 計算書

測点名	[1] X(i)	[2] X(i+1)-X(i-1)	[3] Y(i)	[4] Y(i+1)-Y(i-1)	[2]*[3]	[1]*[4]	方向角	夾角	距離
J45	36091.366	-6.166	-36650.941	5.260	225989.702206	189840.585160	148-37-50	193-22-54	2.616
J44	36089.132	-5.007	-36649.579	2.047	183504.442053	73874.453204	166-07-27	197-29-37	2.856
J43	36086.359	-16.730	-36648.894	2.990	613135.996620	107898.213410	170-37-20	184-29-53	14.146
J42	36072.402	-45.485	-36646.589	7.846	1666870.100665	283024.066092	170-01-56	179-24-36	32.011
J37	36040.874	-47.645	-36641.048	6.951	1745762.731960	250520.115174	175-00-01	184-58-05	16.179
S7	36024.757	-18.849	-36639.638	1.649	690620.536662	59404.824293	175-00-01	180-00-00	2.742
J34	36022.025	-22.370	-36639.399	2.934	819623.355630	105688.621350	172-11-09	177-11-08	19.822
J33	36002.387	-40.208	-36636.704	4.498	1473088.594432	161938.736726	174-59-27	182-48-18	20.649
J31	35981.817	-29.126	-36634.901	3.496	1067028.126526	125792.432232	168-48-26	173-48-59	8.722
SS13	35973.261	-20.695	-36633.208	4.072	758124.239560	146483.118792	168-54-42	180-06-16	12.370
J26	35961.122	-32.073	-36630.829	11.608	1174860.578517	417436.704176	155-09-25	166-14-43	21.967
J19	35941.188	-34.486	-36621.600	22.635	1262932.497600	813528.790380	137-20-50	162-11-25	19.786
J18	35926.636	-29.818	-36608.194	21.767	1091583.128692	782015.085812	151-17-28	193-56-38	17.406
J15	35911.370	-34.898	-36599.833	14.896	1277260.972034	534935.767520	161-35-19	190-17-51	20.691
J13	35891.738	-26.137	-36593.298	12.666	956439.029826	454604.753508	136-41-43	155-06-24	8.939
K. 56	35885.233	2.803	-36587.167	20.040	-102553.829101	719140.069320	56-12-33	99-30-50	16.736
K. 57	35894.541	20.492	-36573.258	2.104	-749459.202936	75522.114264	313-27-10	77-14-37	16.262

面積 (座標法) 計算書

測点名	[1] X(i)	[2] X(i+1)-X(i-1)	[3] Y(i)	[4] Y(i+1)-Y(i-1)	[2]*[3]	[1]*[4]	方向角	夾角	距離
K. 58	35905.725	29.534	-36585.063	-18.906	-1080503.250642	-678833.636850	338-50-41	205-23-31	19.676
K. 59	35924.075	28.138	-36592.164	-12.828	-1029630.310632	-460834.034100	329-40-05	170-49-24	11.340
K. 60	35933.863	18.451	-36597.891	-14.908	-675267.686841	-535702.029604	313-20-14	163-40-09	12.623
K. 61	35942.526	19.667	-36607.072	-17.354	-719951.285024	-623746.596204	323-23-51	190-03-37	13.707
K. 62	35953.530	19.691	-36615.245	-10.510	-720990.789295	-377871.600300	344-56-33	201-32-42	8.996
K. 63	35962.217	34.451	-36617.582	-8.117	-1261512.317482	-291905.315389	347-21-19	182-24-46	26.404
K. 64	35987.981	25.696	-36623.362	-6.372	-941073.909952	-229315.414932	263-26-51	96-05-32	0.596
K. 65	35987.913	8.856	-36623.954	-1.376	-324341.736624	-49519.368288	354-58-45	271-31-54	8.958
K. 66	35996.837	61.999	-36624.738	-8.146	-2270697.131262	-293230.234202	352-06-11	177-07-26	53.583
K. 67	36049.912	74.141	-36632.100	-11.129	-2715940.526100	-401199.470648	349-51-42	177-45-31	21.400
K. 68	36070.978	25.535	-36635.867	-4.362	-935496.863845	-157341.606036	352-24-59	182-33-17	4.508
K. 69	36075.447	9.065	-36636.462	-0.605	-332109.528030	-21825.645435	359-52-31	187-27-32	4.596
K. 70	36080.043	4.892	-36636.472	1.507	-179225.621024	54372.624801	78-57-33	259-05-02	1.546
K. 71	36080.339	24.567	-36634.955	-7.824	-900010.939485	-282292.572336	338-57-01	79-59-28	26.006
K. 72	36104.610	22.360	-36644.296	-11.294	-819366.458560	-407765.465340	225-37-22	66-40-21	2.732
K. 73	36102.699	13.345	-36646.249	-30.146	-489044.192905	-1088351.964054	298-25-08	252-47-46	32.056
K. 74	36117.955	32.702	-36674.442	-48.699	-1199327.602284	-1758908.290545	310-23-25	191-58-17	26.923

面積 (座標法) 計算書

測点名	[1] X (i)	[2] X (i+1)-X (i-1)	[3] Y (i)	[4] Y (i+1)-Y (i-1)	[2] * [3]	[1] * [4]	方向角	夾 角	距 離
K. 75	36135.401	20.554	-36694.948	-24.433	-754227.961192	-882896.252633	308-21-35	177-58-10	5.008
K. 76	36138.509	6.443	-36698.875	-5.840	-236450.851625	-211048.892560	330-09-39	201-48-04	3.845
K. 77	36141.844	2.776	-36700.788	-2.881	-101881.387488	-104124.652564	239-59-40	89-50-01	1.118
K. 78	36141.285	-2.457	-36701.756	-8.670	90176.214492	-313344.940950	256-09-23	196-09-43	7.932
K. 79	36139.387	-14.839	-36709.458	-29.033	544731.647262	-1049234.822771	238-45-21	162-35-58	24.950
K. 80	36126.446	-13.981	-36730.789	-26.590	513533.161009	-960602.199140	258-48-49	200-03-28	5.361
K. 81	36125.406	-0.654	-36736.048	-12.409	24025.375392	-448280.163054	273-05-25	194-16-36	7.160
K. 82	36125.792	1.538	-36743.198	-10.396	-56511.038524	-375563.733632	289-32-23	196-26-58	3.444
K. 83	36126.944	3.485	-36746.444	-7.733	-128061.357340	-279369.657952	297-28-19	187-55-56	5.057
K. 84	36129.277	10.259	-36750.931	-9.718	-377027.801129	-351104.313886	326-34-34	209-06-15	9.497
K. 85	36137.203	29.274	-36756.162	-15.642	-1075999.886388	-565258.129326	334-00-09	187-25-35	23.751
K. 86	36158.551	26.527	-36766.573	-14.482	-975306.881971	-523648.135582	321-49-50	167-49-41	6.587
K. 87	36163.730	-0.489	-36770.644	-10.853	17980.844916	-392484.961690	230-06-47	88-16-57	8.839
K. 88	36158.062	-6.440	-36777.426	-7.695	236846.623440	-278236.287090	229-47-00	179-40-13	1.196
合計				倍面積	8826.803511	-8826.803511			810.055
				面 積	4413.4017555	4413.4017555			
				坪 數	1335.05	1335.05			