


S = 1 : 600

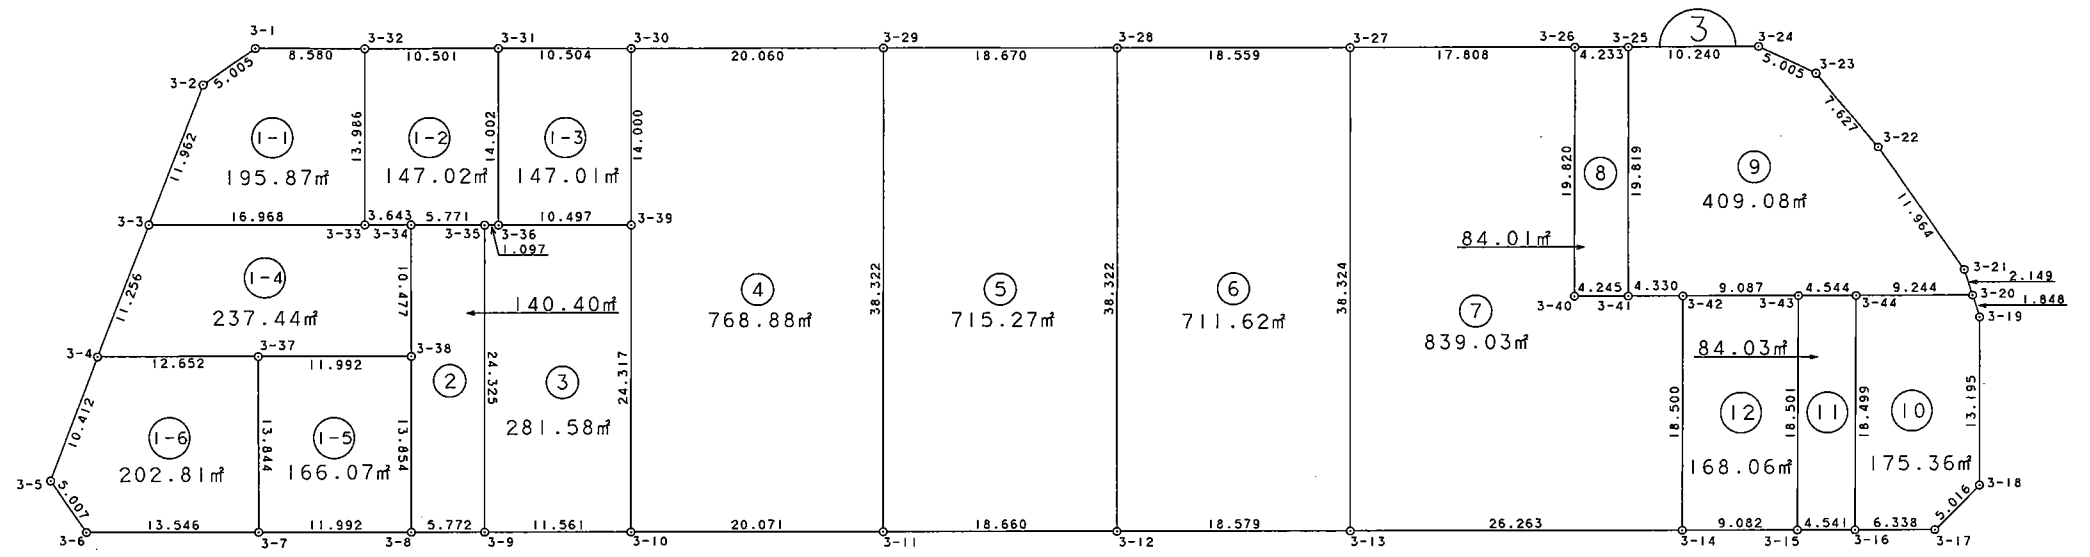

面積（座標法）計算書

地番 = 3B1-1
測点名

| | [1] X(i) | [2] X(i+1)-X(i-1) | [3] Y(i) | [4] Y(i+1)-Y(i-1) | [2]*[3] | [1]*[4] | 方向角 | 夾角 | 距離 |
|------|-------------|----------------------|-------------|----------------------|----------------|----------------|-----------|-----------|--------|
| 3-1 | 36111.282 | 3.930 | -36754.374 | -12.411 | -144444.689820 | -448177.120902 | 265-39-27 | 145-30-45 | 5.005 |
| 3-2 | 36110.903 | -7.924 | -36759.365 | -14.273 | 291281.208260 | -515410.918519 | 230-53-37 | 145-14-10 | 11.962 |
| 3-3 | 36103.358 | -16.037 | -36768.647 | 5.408 | 589658.791939 | 195246.960064 | 120-01-53 | 69-08-16 | 16.968 |
| 3-33 | 36094.866 | 3.615 | -36753.957 | 21.693 | -132865.554555 | 783005.928138 | 30-02-46 | 90-00-53 | 13.986 |
| 3-32 | 36106.973 | 16.416 | -36746.954 | -0.417 | -603237.996864 | -15056.607741 | 300-08-42 | 90-05-56 | 8.580 |
| 合計 | | | | 倍面積 | 391.758960 | -391.758960 | | | 56.501 |
| | | | | 面積 | 195.8794800 | 195.8794800 | | | |
| | | | | 坪数 | 59.25 | 59.25 | | | |

面積（座標法）計算書

地番 = 3B1-2
測点名

| | [1] X(i) | [2] X(i+1)-X(i-1) | [3] Y(i) | [4] Y(i+1)-Y(i-1) | [2]*[3] | [1]*[4] | 方向角 | 夾角 | 距離 |
|------|-------------|----------------------|-------------|----------------------|----------------|----------------|-----------|-----------|--------|
| 3-32 | 36106.973 | -6.864 | -36746.954 | -16.102 | 252231.092256 | -581394.479246 | 210-02-46 | 90-05-41 | 13.986 |
| 3-33 | 36094.866 | -13.930 | -36753.957 | -3.849 | 511982.621010 | -138929.139234 | 120-01-40 | 89-58-54 | 3.643 |
| 3-34 | 36093.043 | -4.712 | -36750.803 | 8.150 | 173169.783736 | 294158.300450 | 120-02-21 | 180-00-41 | 5.771 |
| 3-35 | 36090.154 | -3.438 | -36745.807 | 5.946 | 126332.084466 | 214592.055684 | 120-01-24 | 179-59-03 | 1.097 |
| 3-36 | 36089.605 | 11.576 | -36744.857 | 7.952 | -425358.464632 | 286984.538960 | 30-00-21 | 89-58-57 | 14.002 |
| 3-31 | 36101.730 | 17.368 | -36737.855 | -2.097 | -638063.065640 | -75705.327810 | 299-57-05 | 89-56-44 | 10.501 |
| 合計 | | | | 倍面積 | 294.051196 | -294.051196 | | | 49.000 |
| | | | | 面積 | 147.0255980 | 147.0255980 | | | |
| | | | | 坪数 | 44.47 | 44.47 | | | |

面積（座標法）計算書

地番 = 3B1-3
測点名

| | [1] X(i) | [2] X(i+1)-X(i-1) | [3] Y(i) | [4] Y(i+1)-Y(i-1) | [2]*[3] | [1]*[4] | 方向角 | 夾角 | 距離 |
|------|-------------|----------------------|-------------|----------------------|----------------|----------------|-----------|----------|--------|
| 3-31 | 36101.730 | -6.867 | -36737.855 | -16.095 | 252278.850285 | -581057.344350 | 210-00-21 | 89-58-02 | 14.002 |
| 3-36 | 36089.605 | -17.378 | -36744.857 | 2.086 | 638552.124946 | 75282.916030 | 120-01-43 | 90-01-22 | 10.497 |
| 3-39 | 36084.352 | 6.867 | -36735.769 | 16.095 | -252264.525723 | 580777.645440 | 30-02-01 | 90-00-18 | 14.000 |
| 3-30 | 36096.472 | 17.378 | -36728.762 | -2.086 | -638272.426036 | -75297.240592 | 300-02-19 | 90-00-18 | 10.504 |
| 合計 | | | | 倍面積 | 294.023472 | -294.023472 | | | 49.003 |
| | | | | 面積 | 147.0117360 | 147.0117360 | | | |
| | | | | 坪数 | 44.47 | 44.47 | | | |

面積（座標法）計算書

地番 = 3B1-4
測点名

| | [1] X(i) | [2] X(i+1)-X(i-1) | [3] Y(i) | [4] Y(i+1)-Y(i-1) | [2]*[3] | [1]*[4] | 方向角 | 夾角 | 距離 |
|------|-------------|----------------------|-------------|----------------------|----------------|----------------|-----------|-----------|--------|
| 3-3 | 36103.358 | 1.402 | -36768.647 | -23.432 | -51549.643094 | -845973.884656 | 230-57-25 | 110-55-32 | 11.256 |
| 3-4 | 36096.268 | -13.406 | -36777.389 | 2.221 | 493037.676934 | 80169.811228 | 119-56-50 | 68-59-25 | 12.652 |
| 3-37 | 36089.952 | -12.302 | -36766.426 | 21.354 | 452300.572652 | 770664.835008 | 119-56-43 | 179-59-53 | 11.992 |
| 3-38 | 36083.966 | 3.091 | -36756.035 | 15.623 | -113612.904185 | 563739.800818 | 29-57-33 | 90-00-50 | 10.477 |
| 3-34 | 36093.043 | 10.900 | -36750.803 | 2.078 | -400583.752700 | 75001.343354 | 300-01-40 | 90-04-07 | 3.643 |
| 3-33 | 36094.866 | 10.315 | -36753.957 | -17.844 | -379117.066455 | -644076.788904 | 300-01-53 | 180-00-13 | 16.968 |
| 合計 | | | | 倍面積 | 474.883152 | -474.883152 | | | 66.988 |
| | | | | 面積 | 237.4415760 | 237.4415760 | | | |
| | | | | 坪数 | 71.82 | 71.82 | | | |

面積（座標法）計算書

地番 = 3B1-5
測点名

| | [1] X(i) | [2] X(i+1)-X(i-1) | [3] Y(i) | [4] Y(i+1)-Y(i-1) | [2]*[3] | [1]*[4] | 方向角 | 夾角 | 距離 |
|------|-------------|----------------------|-------------|----------------------|----------------|----------------|-----------|----------|--------|
| 3-37 | 36089.952 | -6.008 | -36766.426 | -17.305 | 220892.687408 | -624536.619360 | 209-57-41 | 90-00-58 | 13.844 |
| 3-7 | 36077.958 | -17.988 | -36773.340 | 3.472 | 661478.839920 | 125262.670176 | 119-59-25 | 90-01-44 | 11.992 |
| 3-8 | 36071.964 | 6.008 | -36762.954 | 17.305 | -220871.827632 | 624225.337020 | 29-57-46 | 89-58-21 | 13.854 |
| 3-38 | 36083.966 | 17.988 | -36756.035 | -3.472 | -661167.557580 | -125283.529952 | 299-56-43 | 89-58-57 | 11.992 |
| 合計 | | | | 倍面積 | 332.142116 | -332.142116 | | | 51.682 |
| | | | | 面積 | 166.0710580 | 166.0710580 | | | |
| | | | | 坪数 | 50.23 | 50.23 | | | |

面積（座標法）計算書

地番 = 3B1-6
測点名

| | [1] X(i) | [2] X(i+1)-X(i-1) | [3] Y(i) | [4] Y(i+1)-Y(i-1) | [2]*[3] | [1]*[4] | 方向角 | 夾角 | 距離 |
|------|-------------|----------------------|-------------|----------------------|----------------|----------------|-----------|-----------|--------|
| 3-4 | 36096.268 | -0.231 | -36777.389 | -19.059 | 8495.576859 | -687958.771812 | 231-02-19 | 111-05-29 | 10.412 |
| 3-5 | 36089.721 | -11.537 | -36785.485 | -7.682 | 424394.140445 | -277241.236722 | 175-15-26 | 124-13-07 | 5.007 |
| 3-6 | 36084.731 | -11.763 | -36785.071 | 12.145 | 432702.790173 | 438249.057995 | 120-00-01 | 124-44-35 | 13.546 |
| 3-7 | 36077.958 | 5.221 | -36773.340 | 18.645 | -191993.608140 | 672673.526910 | 29-57-41 | 89-57-40 | 13.844 |
| 3-37 | 36089.952 | 18.310 | -36766.426 | -4.049 | -673193.260060 | -146128.215648 | 299-56-50 | 89-59-09 | 12.652 |
| 合計 | | | | 倍面積 | 405.639277 | -405.639277 | | | 55.461 |
| | | | | 面積 | 202.8196385 | 202.8196385 | | | |
| | | | | 坪数 | 61.35 | 61.35 | | | |

面積（座標法）計算書

地番 = 3B2
測点名

| | [1] X(i) | [2] X(i+1)-X(i-1) | [3] Y(i) | [4] Y(i+1)-Y(i-1) | [2]*[3] | [1]*[4] | 方向角 | 夾角 | 距離 |
|------|-------------|----------------------|-------------|----------------------|----------------|----------------|-----------|-----------|--------|
| 3-34 | 36093.043 | -6.188 | -36750.803 | -10.228 | 227413.968964 | -369159.643804 | 209-57-33 | 89-55-12 | 10.477 |
| 3-38 | 36083.966 | -21.079 | -36756.035 | -12.151 | 774780.461765 | -438456.270866 | 209-57-46 | 180-00-13 | 13.854 |
| 3-8 | 36071.964 | -14.887 | -36762.954 | -1.920 | 547290.096198 | -69258.170880 | 119-59-24 | 90-01-38 | 5.772 |
| 3-9 | 36069.079 | 18.190 | -36757.955 | 17.147 | -668627.201450 | 618476.497613 | 29-57-36 | 89-58-12 | 24.325 |
| 3-35 | 36090.154 | 23.964 | -36745.807 | 7.152 | -880576.518948 | 258116.781408 | 300-02-21 | 90-04-45 | 5.771 |
| 合計 | | | | 倍面積 | 280.806529 | -280.806529 | | | 60.199 |
| | | | | 面積 | 140.4032645 | 140.4032645 | | | |
| | | | | 坪数 | 42.47 | 42.47 | | | |

面積（座標法）計算書

地番 = 3B3
測点名

| | [1] X(i) | [2] X(i+1)-X(i-1) | [3] Y(i) | [4] Y(i+1)-Y(i-1) | [2]*[3] | [1]*[4] | 方向角 | 夾角 | 距離 |
|------|-------------|----------------------|-------------|----------------------|----------------|----------------|-----------|-----------|--------|
| 3-35 | 36090.154 | -20.526 | -36745.807 | -13.098 | 754244.434482 | -472708.837092 | 209-57-36 | 89-56-12 | 24.325 |
| 3-9 | 36069.079 | -26.853 | -36757.955 | -2.134 | 987061.365615 | -76971.414586 | 119-59-05 | 90-01-29 | 11.561 |
| 3-10 | 36063.301 | 15.273 | -36747.941 | 22.186 | -561251.302893 | 800100.395986 | 30-02-14 | 90-03-09 | 24.317 |
| 3-39 | 36084.352 | 26.304 | -36735.769 | 3.084 | -966297.667776 | 111284.141568 | 300-01-43 | 89-59-29 | 10.497 |
| 3-36 | 36089.605 | 5.802 | -36744.857 | -10.038 | -213193.660314 | -362267.454990 | 300-01-24 | 179-59-41 | 1.097 |
| 合計 | | | | 倍面積 | 563.169114 | -563.169114 | | | 71.797 |
| | | | | 面積 | 281.5845570 | 281.5845570 | | | |
| | | | | 坪数 | 85.17 | 85.17 | | | |

面積（座標法）計算書

地番 = 3B4
測点名

| | [1] X(i) | [2] X(i+1)-X(i-1) | [3] Y(i) | [4] Y(i+1)-Y(i-1) | [2]*[3] | [1]*[4] | 方向角 | 夾角 | 距離 |
|------|-------------|----------------------|-------------|----------------------|-----------------|----------------|-----------|-----------|---------|
| 3-30 | 36096.472 | -2.097 | -36728.762 | -24.384 | 77020.213914 | -880176.373248 | 210-02-01 | 90-03-27 | 14.000 |
| 3-39 | 36084.352 | -33.171 | -36735.769 | -19.179 | 1218562.193499 | -692061.787008 | 210-02-14 | 180-00-13 | 24.317 |
| 3-10 | 36063.301 | -31.084 | -36747.941 | 5.211 | 1142272.998044 | 187925.861511 | 119-59-33 | 89-57-19 | 20.071 |
| 3-11 | 36053.268 | 23.148 | -36730.558 | 36.556 | -850238.956584 | 1317963.265008 | 30-01-14 | 90-01-41 | 38.322 |
| 3-29 | 36086.449 | 43.204 | -36711.385 | 1.796 | -1586078.677540 | 64811.262404 | 299-58-34 | 89-57-20 | 20.060 |
| 合計 | | | | 倍面積 | 1537.771333 | -1537.771333 | | | 116.770 |
| | | | | 面積 | 768.8856665 | 768.8856665 | | | |
| | | | | 坪数 | 232.58 | 232.58 | | | |

面積（座標法）計算書

地番 = 3B5
測点名

| | [1] X(i) | [2] X(i+1)-X(i-1) | [3] Y(i) | [4] Y(i+1)-Y(i-1) | [2]*[3] | [1]*[4] | 方向角 | 夾角 | 距離 |
|------|-------------|----------------------|-------------|----------------------|-----------------|-----------------|-----------|----------|---------|
| 3-29 | 36086.449 | -23.842 | -36711.385 | -35.339 | 875272.841170 | -1275259.021211 | 210-01-14 | 90-00-21 | 38.322 |
| 3-11 | 36053.268 | -42.515 | -36730.558 | -3.015 | 1561599.673370 | -108700.603020 | 120-00-50 | 89-59-36 | 18.660 |
| 3-12 | 36043.934 | 23.842 | -36714.400 | 35.339 | -875344.724800 | 1273756.583626 | 30-02-05 | 90-01-15 | 38.322 |
| 3-28 | 36077.110 | 42.515 | -36695.219 | 3.015 | -1560097.235785 | 108772.486650 | 300-00-53 | 89-58-48 | 18.670 |
| 合計 | | | | 倍面積 | 1430.553955 | -1430.553955 | | | 113.974 |
| | | | | 面積 | 715.2769775 | 715.2769775 | | | |
| | | | | 坪数 | 216.37 | 216.37 | | | |

面積（座標法）計算書

地番 = 3B6
測点名

| | [1] X(i) | [2] X(i+1)-X(i-1) | [3] Y(i) | [4] Y(i+1)-Y(i-1) | [2]*[3] | [1]*[4] | 方向角 | 夾角 | 距離 |
|------|-------------|----------------------|-------------|----------------------|-----------------|-----------------|-----------|----------|---------|
| 3-28 | 36077.110 | -23.897 | -36695.219 | -35.254 | 876905.648443 | -1271862.435940 | 210-02-05 | 90-02-12 | 38.322 |
| 3-12 | 36043.934 | -42.467 | -36714.400 | -3.092 | 1559150.424800 | -111447.843928 | 120-00-19 | 89-58-14 | 18.579 |
| 3-13 | 36034.643 | 23.897 | -36698.311 | 35.254 | -876979.537967 | 1270365.304322 | 30-00-18 | 89-59-59 | 38.324 |
| 3-27 | 36067.831 | 42.467 | -36679.146 | 3.092 | -1557653.293182 | 111521.733452 | 299-59-53 | 89-59-35 | 18.559 |
| 合計 | | | | 倍面積 | 1423.242094 | -1423.242094 | | | 113.784 |
| | | | | 面積 | 711.6210470 | 711.6210470 | | | |
| | | | | 坪數 | 215.26 | 215.26 | | | |

面積（座標法）計算書

地番 = 3B7
測点名

| | [1] X(i) | [2] X(i+1)-X(i-1) | [3] Y(i) | [4] Y(i+1)-Y(i-1) | [2]*[3] | [1]*[4] | 方向角 | 夾角 | 距離 |
|------|-------------|----------------------|-------------|----------------------|----------------|-----------------|-----------|-----------|---------|
| 3-27 | 36067.831 | -24.284 | -36679.146 | -34.587 | 890716.381464 | -1247478.070797 | 210-00-18 | 90-00-17 | 38.324 |
| 3-13 | 36034.643 | -46.316 | -36698.311 | 3.581 | 1699718.972276 | 129040.056583 | 119-59-30 | 89-59-12 | 26.263 |
| 3-14 | 36021.515 | 2.857 | -36675.565 | 32.059 | -104782.089205 | 1154813.749385 | 30-13-32 | 90-14-02 | 18.500 |
| 3-42 | 36037.500 | 18.150 | -36666.252 | 5.563 | -665492.473800 | 200476.612500 | 299-59-57 | 89-46-25 | 4.330 |
| 3-41 | 36039.665 | 4.288 | -36670.002 | -7.426 | -157240.968576 | -267630.552290 | 300-00-28 | 180-00-31 | 4.245 |
| 3-40 | 36041.788 | 19.262 | -36673.678 | 6.278 | -706408.385636 | 226270.345064 | 30-08-50 | 270-08-22 | 19.820 |
| 3-26 | 36058.927 | 26.043 | -36663.724 | -5.468 | -954833.364132 | -197170.212836 | 300-00-01 | 89-51-11 | 17.808 |
| 合計 | | | | 倍面積 | 1678.072391 | -1678.072391 | | | 129.290 |
| | | | | 面積 | 839.0361955 | 839.0361955 | | | |
| | | | | 坪數 | 253.80 | 253.80 | | | |

面積 (座標法) 計算書

地番 = 3B8
測点名

| | [1] X(i) | [2] X(i+1)-X(i-1) | [3] Y(i) | [4] Y(i+1)-Y(i-1) | [2]*[3] | [1]*[4] | 方向角 | 夾角 | 距離 |
|------|-------------|----------------------|-------------|----------------------|----------------|----------------|-----------|----------|--------|
| 3-26 | 36058.927 | -15.021 | -36663.724 | -13.619 | 550725.798204 | -491086.526813 | 210-08-50 | 90-07-25 | 19.820 |
| 3-40 | 36041.788 | -19.262 | -36673.678 | -6.278 | 706408.385636 | -226270.345064 | 120-00-28 | 89-51-38 | 4.245 |
| 3-41 | 36039.665 | 15.021 | -36670.002 | 13.619 | -550820.100042 | 490824.197635 | 30-06-45 | 90-06-17 | 19.819 |
| 3-25 | 36056.809 | 19.262 | -36660.059 | 6.278 | -706146.056458 | 226364.646902 | 300-01-25 | 89-54-40 | 4.233 |
| 合計 | | | | 倍面積 | 168.027340 | -168.027340 | | | 48.117 |
| | | | | 面積 | 84.0136700 | 84.0136700 | | | |
| | | | | 坪數 | 25.41 | 25.41 | | | |

面積 (座標法) 計算書

地番 = 3B9
測点名

| | [1] X(i) | [2] X(i+1)-X(i-1) | [3] Y(i) | [4] Y(i+1)-Y(i-1) | [2]*[3] | [1]*[4] | 方向角 | 夾角 | 距離 |
|------|-------------|----------------------|-------------|----------------------|----------------|----------------|-----------|-----------|--------|
| 3-25 | 36056.809 | -12.029 | -36660.059 | -18.814 | 440983.849711 | -678372.804526 | 210-06-45 | 90-08-41 | 19.819 |
| 3-41 | 36039.665 | -19.309 | -36670.002 | -6.193 | 708061.068618 | -223193.645345 | 119-59-57 | 89-53-12 | 4.330 |
| 3-42 | 36037.500 | -6.710 | -36666.252 | 11.619 | 246030.550920 | 418719.712500 | 120-00-36 | 180-00-39 | 9.087 |
| 3-43 | 36032.955 | -6.817 | -36658.383 | 11.804 | 249900.196911 | 425333.000820 | 120-00-05 | 179-59-29 | 4.544 |
| 3-44 | 36030.683 | -6.894 | -36654.448 | 11.940 | 252695.764512 | 430206.355020 | 120-00-06 | 180-00-01 | 9.244 |
| 3-20 | 36026.061 | -2.523 | -36646.443 | 8.464 | 92458.975689 | 304924.580304 | 12-20-06 | 72-20-00 | 2.149 |
| 3-21 | 36028.160 | 14.019 | -36645.984 | -0.563 | -513740.049696 | -20283.854080 | 355-05-58 | 162-45-52 | 11.964 |
| 3-22 | 36040.080 | 19.433 | -36647.006 | -2.335 | -712161.267598 | -84153.586800 | 350-05-13 | 174-59-15 | 7.627 |
| 3-23 | 36047.593 | 11.614 | -36648.319 | -4.182 | -425633.576866 | -150751.033926 | 325-01-26 | 154-56-13 | 5.005 |
| 3-24 | 36051.694 | 9.216 | -36651.188 | -11.740 | -337777.348608 | -423246.887560 | 299-58-04 | 154-56-38 | 10.240 |
| 合計 | | | | 倍面積 | 818.163593 | -818.163593 | | | 84.009 |
| | | | | 面積 | 409.0817965 | 409.0817965 | | | |
| | | | | 坪數 | 123.74 | 123.74 | | | |

面積（座標法）計算書

地番 = 3B10
測点名

| | [1] X(i) | [2] X(i+1)-X(i-1) | [3] Y(i) | [4] Y(i+1)-Y(i-1) | [2]*[3] | [1]*[4] | 方向角 | 夾角 | 距離 |
|------|-------------|----------------------|-------------|----------------------|----------------|----------------|-----------|-----------|--------|
| 3-44 | 36030.683 | -11.358 | -36654.448 | -17.325 | 416321.220384 | -624231.582975 | 210-15-07 | 90-15-01 | 18.499 |
| 3-16 | 36014.703 | -19.153 | -36663.768 | -3.833 | 702221.148504 | -138044.356599 | 120-02-23 | 89-47-16 | 6.338 |
| 3-17 | 36011.530 | -1.871 | -36658.281 | 10.331 | 68587.643751 | 372035.116430 | 74-57-19 | 134-54-56 | 5.016 |
| 3-18 | 36012.832 | 12.725 | -36653.437 | 11.448 | -466414.985825 | 412274.900736 | 30-02-01 | 135-04-42 | 13.195 |
| 3-19 | 36024.255 | 13.229 | -36646.833 | 6.994 | -484800.953757 | 251953.639470 | 12-11-09 | 162-09-08 | 1.848 |
| 3-20 | 36026.061 | 6.428 | -36646.443 | -7.615 | -235563.335604 | -274338.454515 | 300-00-06 | 107-48-57 | 9.244 |
| 合計 | | | | 倍面積 | 350.737453 | -350.737453 | | | 54.140 |
| | | | | 面積 | 175.3687265 | 175.3687265 | | | |
| | | | | 坪數 | 53.04 | 53.04 | | | |

面積 (座標法) 計算書

地番 = 3B11
測点名

| | [1] X(i) | [2] X(i+1)-X(i-1) | [3] Y(i) | [4] Y(i+1)-Y(i-1) | [2]*[3] | [1]*[4] | 方向角 | 夾角 | 距離 |
|------|-------------|----------------------|-------------|----------------------|----------------|----------------|-----------|----------|--------|
| 3-43 | 36032.955 | -13.711 | -36658.383 | -13.253 | 502623.089313 | -477544.752615 | 210-14-31 | 90-14-26 | 18.501 |
| 3-15 | 36016.972 | -18.252 | -36667.701 | -5.385 | 669258.878652 | -193951.394220 | 119-58-52 | 89-44-21 | 4.541 |
| 3-16 | 36014.703 | 13.711 | -36663.768 | 13.253 | -502696.923048 | 477302.858859 | 30-15-07 | 90-16-15 | 18.499 |
| 3-44 | 36030.683 | 18.252 | -36654.448 | 5.385 | -669016.984896 | 194025.227955 | 300-00-05 | 89-44-58 | 4.544 |
| 合計 | | | | 倍面積 | 168.060021 | -168.060021 | | | 46.085 |
| | | | | 面積 | 84.0300105 | 84.0300105 | | | |
| | | | | 坪數 | 25.41 | 25.41 | | | |

面積 (座標法) 計算書

地番 = 3B12
測点名

| | [1] X(i) | [2] X(i+1)-X(i-1) | [3] Y(i) | [4] Y(i+1)-Y(i-1) | [2]*[3] | [1]*[4] | 方向角 | 夾角 | 距離 |
|------|-------------|----------------------|-------------|----------------------|----------------|----------------|-----------|----------|--------|
| 3-42 | 36037.500 | -11.440 | -36666.252 | -17.182 | 419461.922880 | -619196.325000 | 210-13-32 | 90-12-56 | 18.500 |
| 3-14 | 36021.515 | -20.528 | -36675.565 | -1.449 | 752875.998320 | -52195.175235 | 120-00-53 | 89-47-21 | 9.082 |
| 3-15 | 36016.972 | 11.440 | -36667.701 | 17.182 | -419478.499440 | 618843.612904 | 30-14-31 | 90-13-38 | 18.501 |
| 3-43 | 36032.955 | 20.528 | -36658.383 | 1.449 | -752523.286224 | 52211.751795 | 300-00-36 | 89-46-05 | 9.087 |
| 合計 | | | | 倍面積 | 336.135536 | -336.135536 | | | 55.170 |
| | | | | 面積 | 168.0677680 | 168.0677680 | | | |
| | | | | 坪數 | 50.84 | 50.84 | | | |