


路線案内図

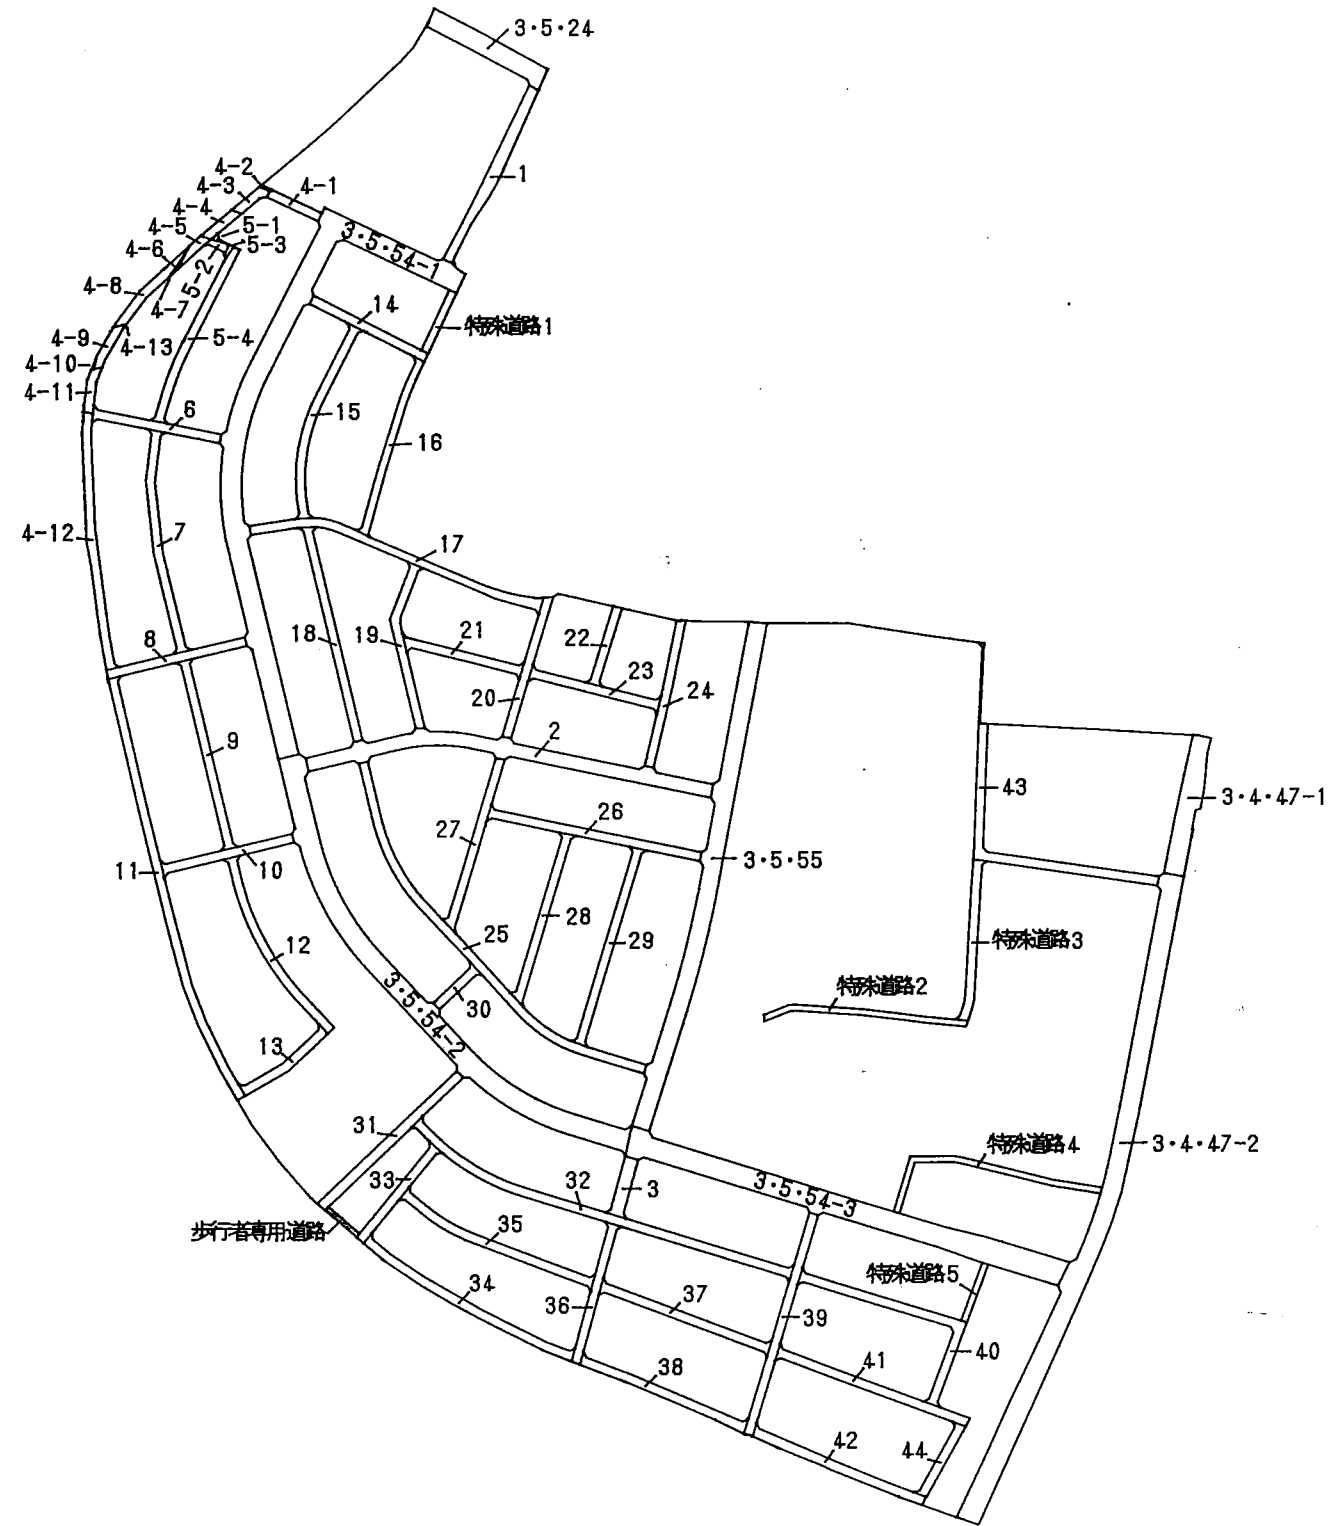

1/5000

面積計算書

地番； 歩行者専用道路

測点	X	Y	DX	DY	距離	方向角	夾角	倍横距	倍面積
30- 9	28657.547	-50208.834	-17.616	20.796	27.254	130-16-03	263-43-44	20.796	-366.342336
30- 8	28639.931	-50188.038	-2.397	-1.965	3.100	219-20-20	269-04-17	39.627	-94.985919
B.102-2	28637.534	-50190.003	13.348	-15.604	20.534	310-32-40	271-12-20	22.058	294.430184
B.103	28650.882	-50205.607	4.525	-5.486	7.111	309-30-48	178-58-08	0.968	4.380200
D 10	28655.407	-50211.093	2.140	2.259	3.112	46-32-19	277-01-31	-2.259	-4.834260
合計					61.111		1260-00-00	1/2 面積	-167.352131 83.6760655 83.6760655