
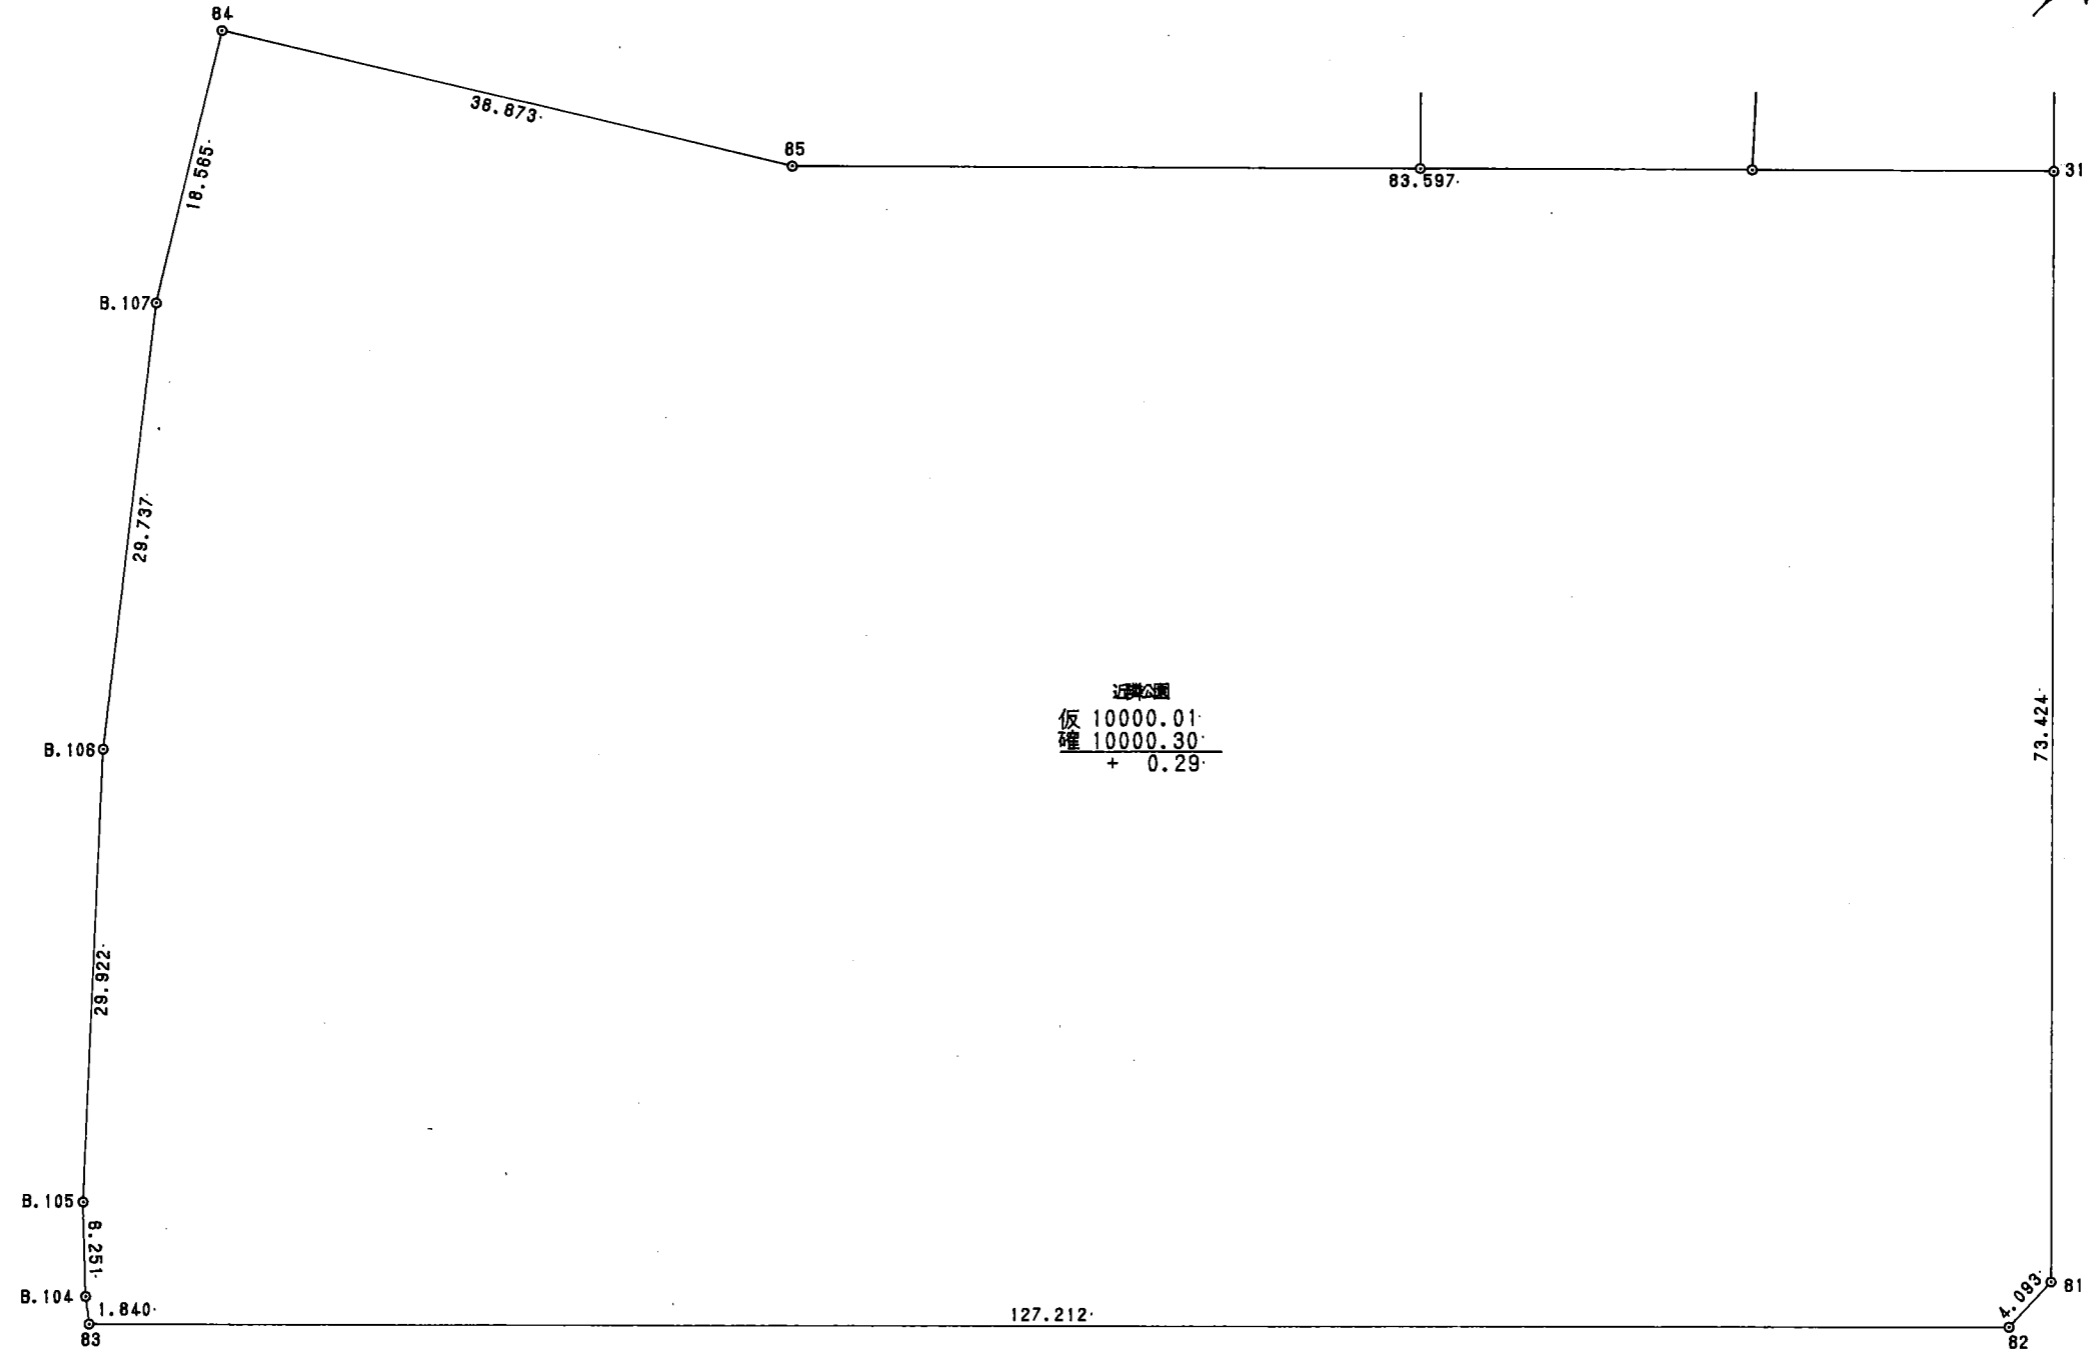


# 換地図

# 近隣公園

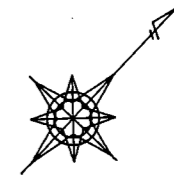

1/500

面積計算書

地番； 近隣公園

測点	X	Y	DX	DY	距離	方向角	夾角	倍横距	倍面積
25- 31	28804.636	-50174.267	-53.440	50.352	73.424	136-42-15	269-57-56	50.352	-2690.810880
25- 81	28751.196	-50123.915	-4.093	0.054	4.093	179-14-39	222-32-24	100.758	-412.402494
25- 82	28747.103	-50123.861	-87.426	-92.411	127.212	226-35-16	227-20-37	8.401	-734.465826
25- 83	28659.677	-50216.272	1.171	-1.419	1.840	309-30-48	262-55-32	-85.429	-100.037359
B. 104	28660.848	-50217.691	4.413	-4.427	6.251	314-54-43	185-23-55	-91.275	-402.796575
B. 105	28665.261	-50222.118	22.615	-19.593	29.922	319-05-42	184-10-59	-115.295	-2607.396425
B. 106	28687.876	-50241.711	23.859	-17.749	29.737	323-21-11	184-15-29	-152.637	-3641.766183
B. 107	28711.735	-50259.460	16.072	-9.292	18.565	329-58-00	186-36-49	-179.678	-2887.784816
25- 84	28727.807	-50268.752	19.537	33.607	38.873	59-49-44	269-51-44	-155.363	-3035.326931
25- 85	28747.344	-50235.145	57.292	60.878	83.597	46-44-19	166-54-35	-60.878	-3487.822376
合計					413.514		2160-00-00		-20000.609865
								1 / 2 面積	10000.3049325 10000.3049325